




THE CONTRACTOR IS RESPONSIBLE FOR CHECKING ALL DIMENSIONS ON SITE. ANY DISCREPANCY SHOULD BE REPORTED TO THE CONSULTANT PRIOR TO COMMENCEMENT OF ANY WORKS.
IT IS THE CONTRACTOR'S RESPONSIBILITY TO DETERMINE THE LOCATION OF ALL UNDERGROUND SERVICES.
THIS DRAWING IS COPYRIGHT AND IS NOT TO BE REPRODUCED WITHOUT WRITTEN CONSENT OF THE PARTNERSHIP.

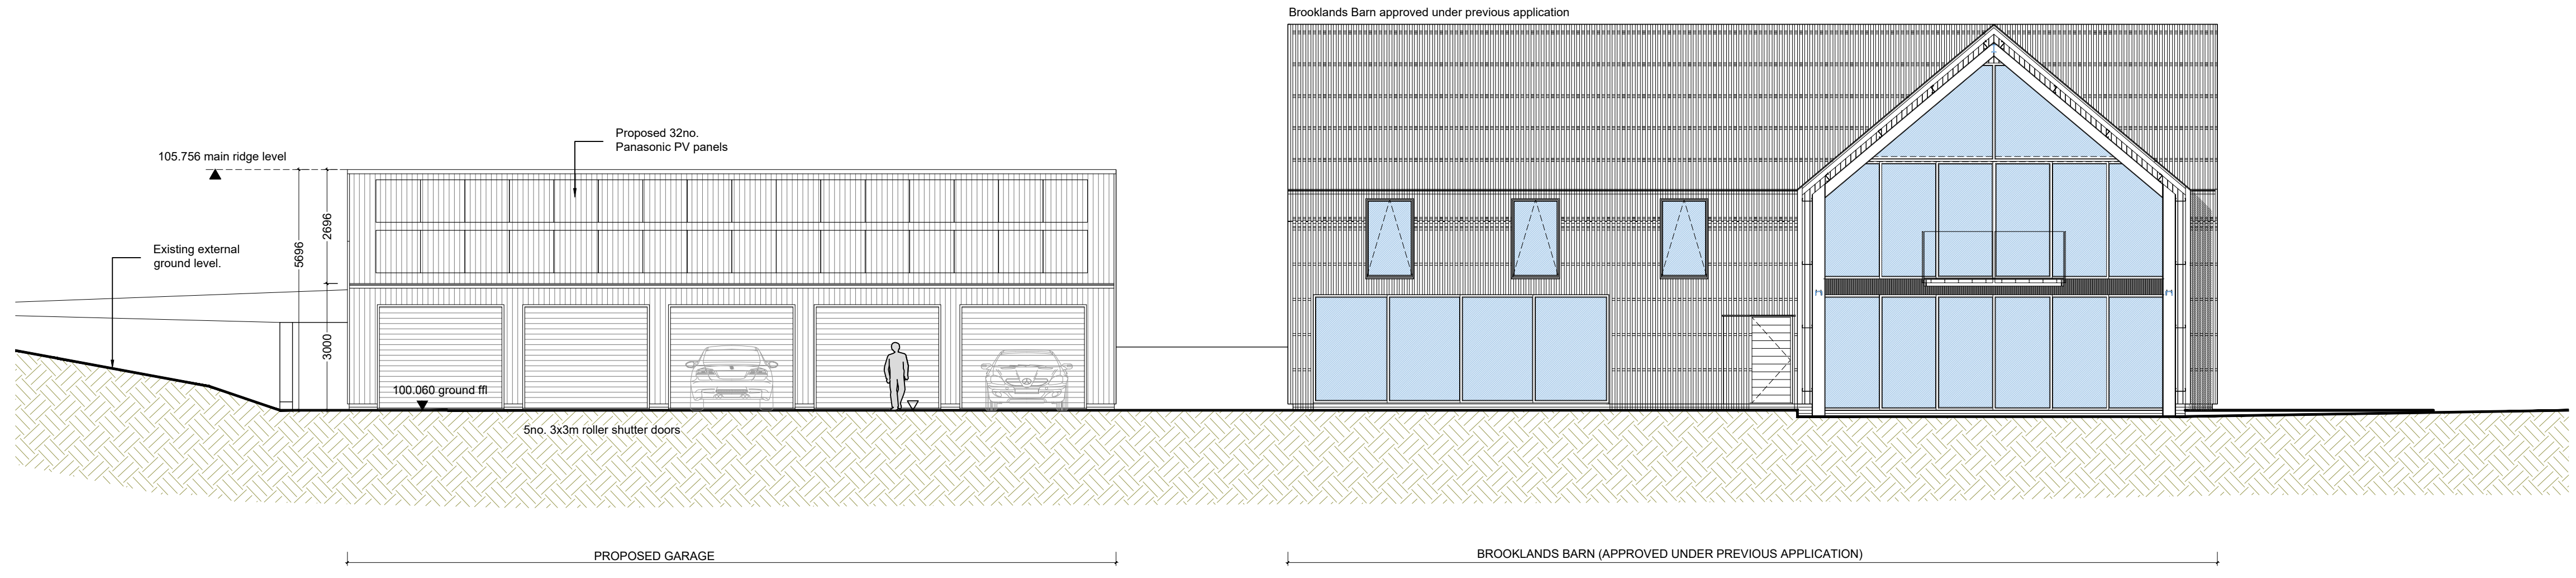



Proposed South Elevation

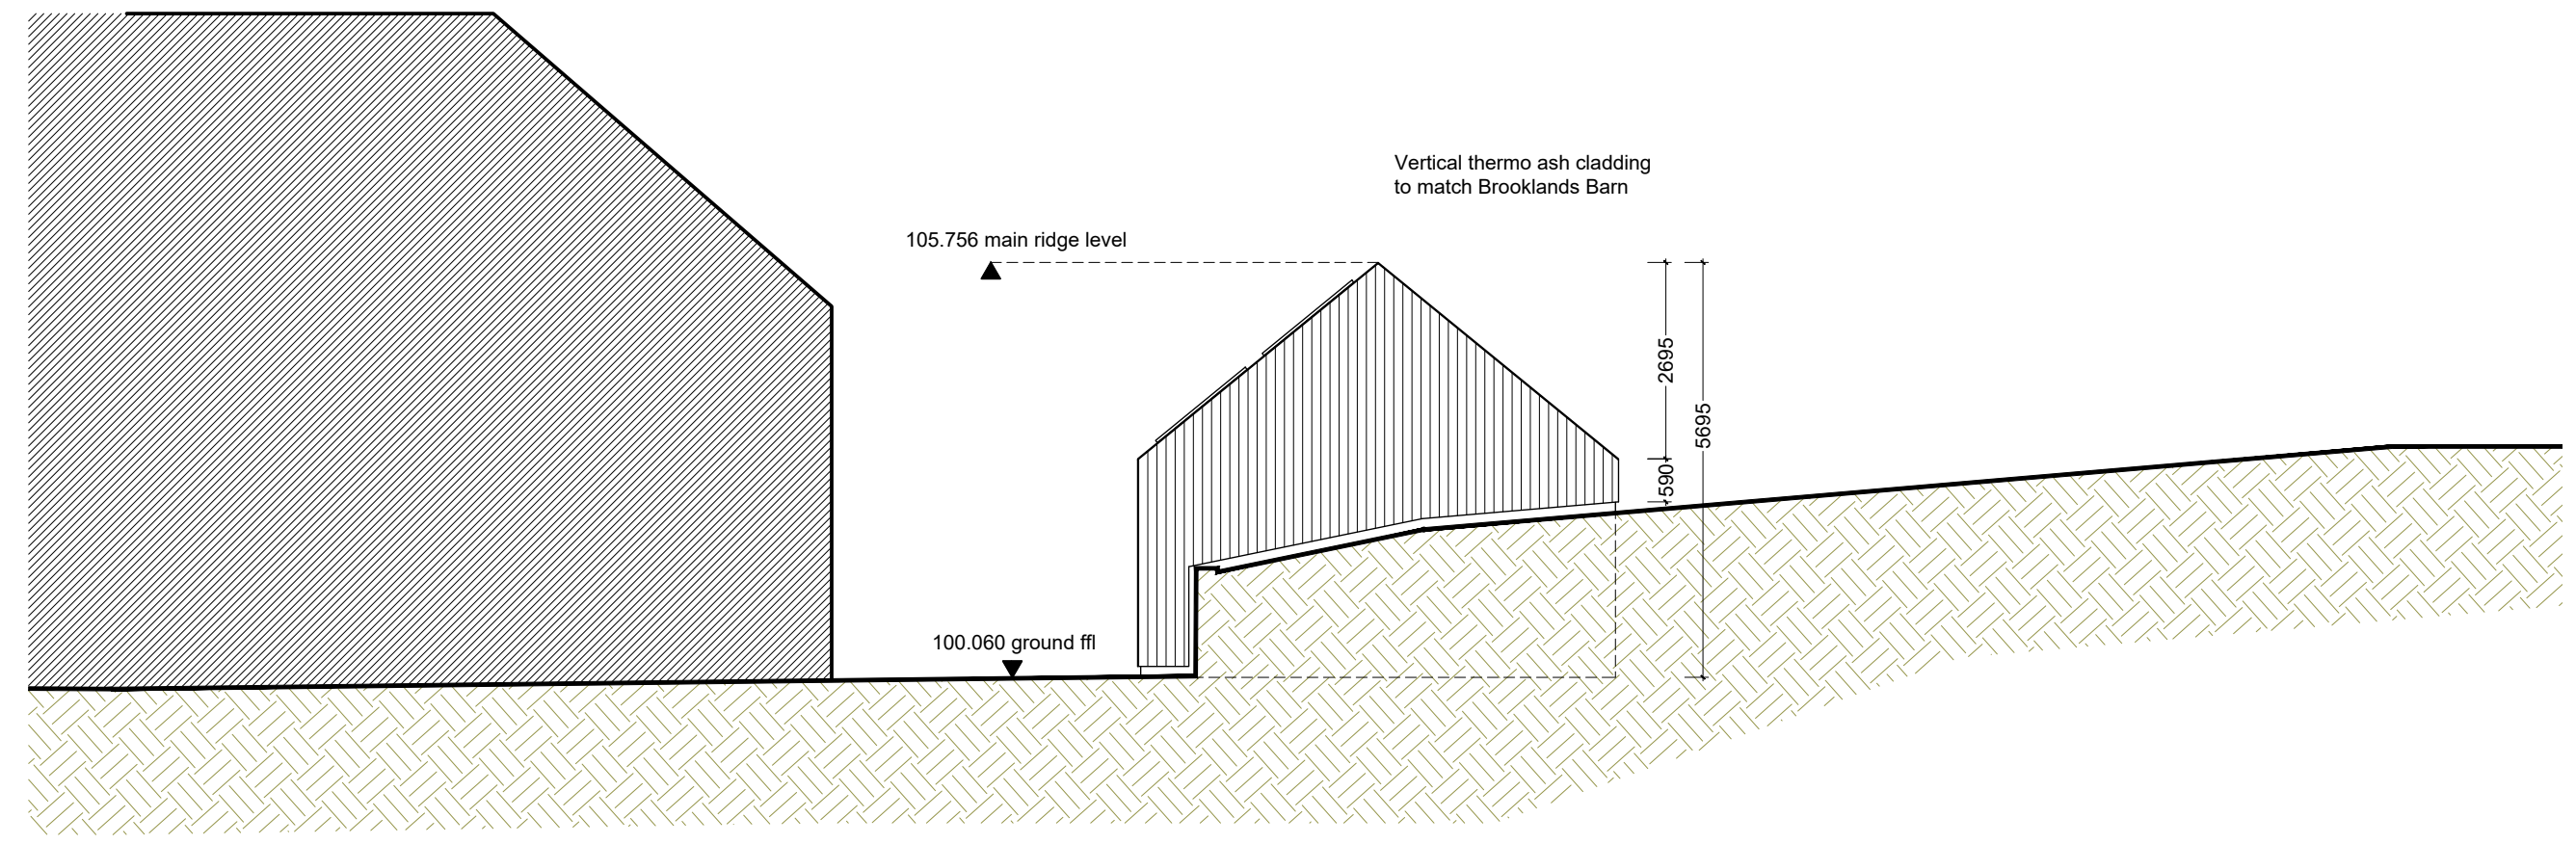


Proposed East Elevation

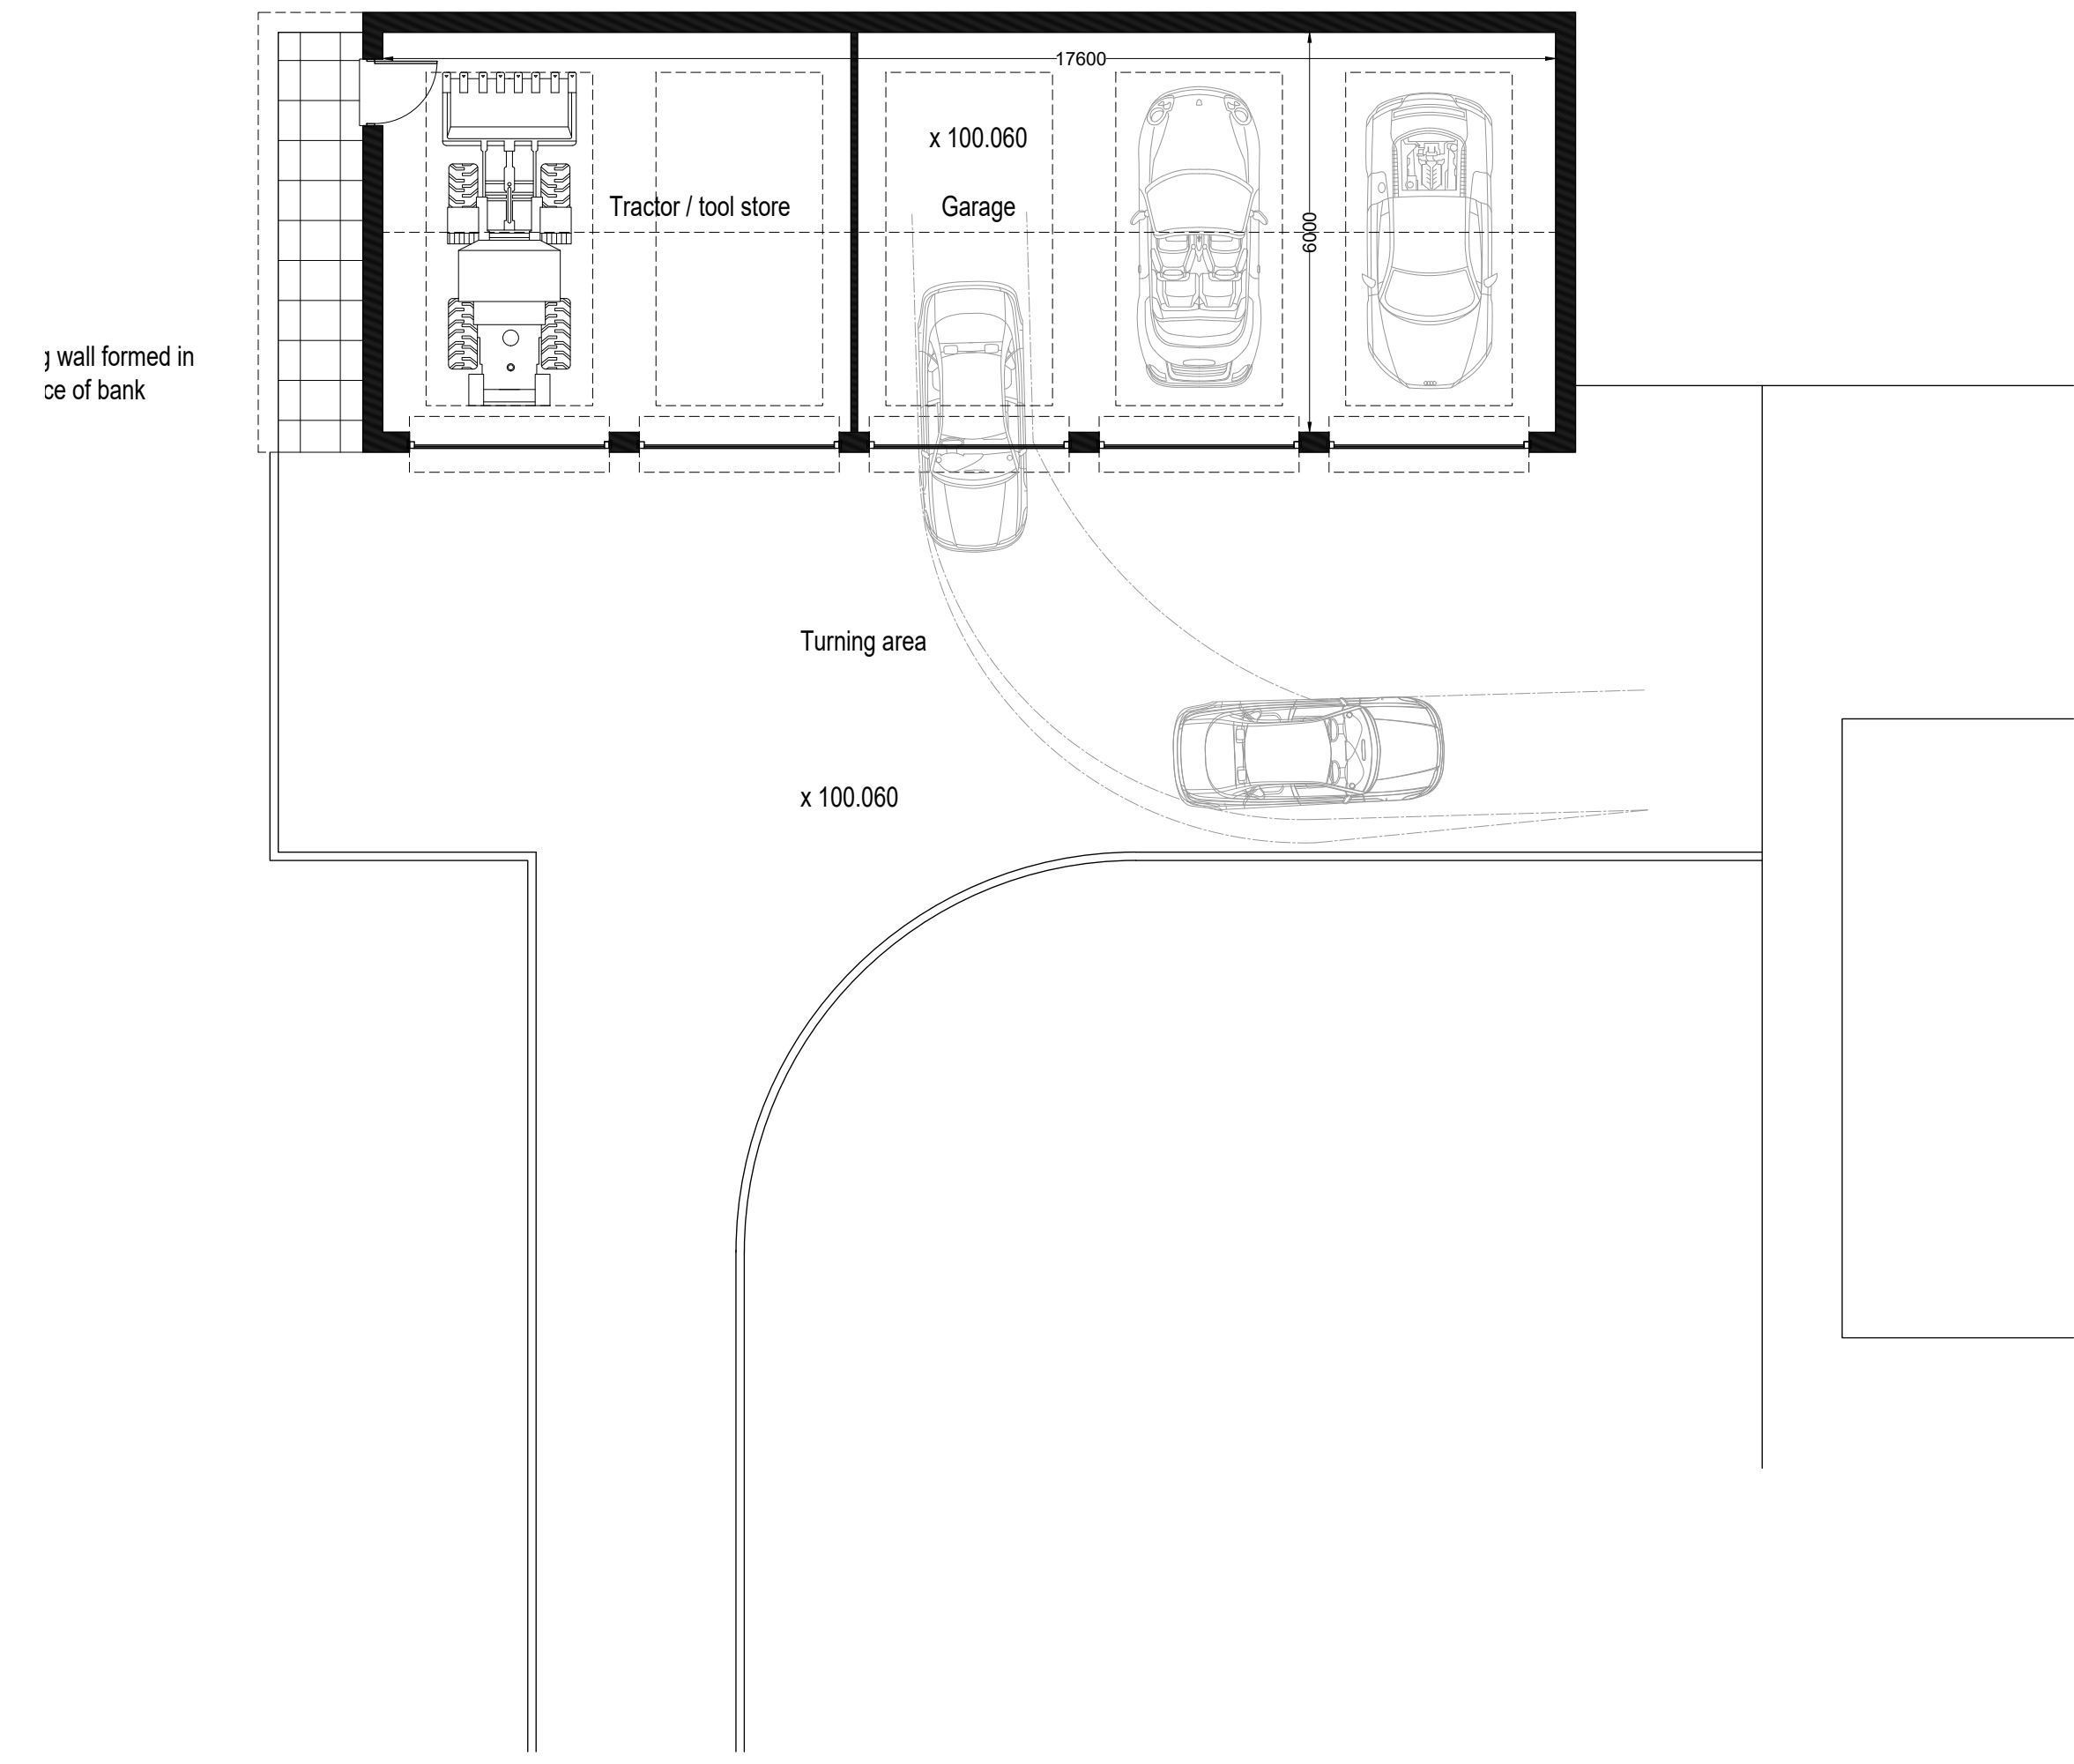


Proposed Ground Floor Plan

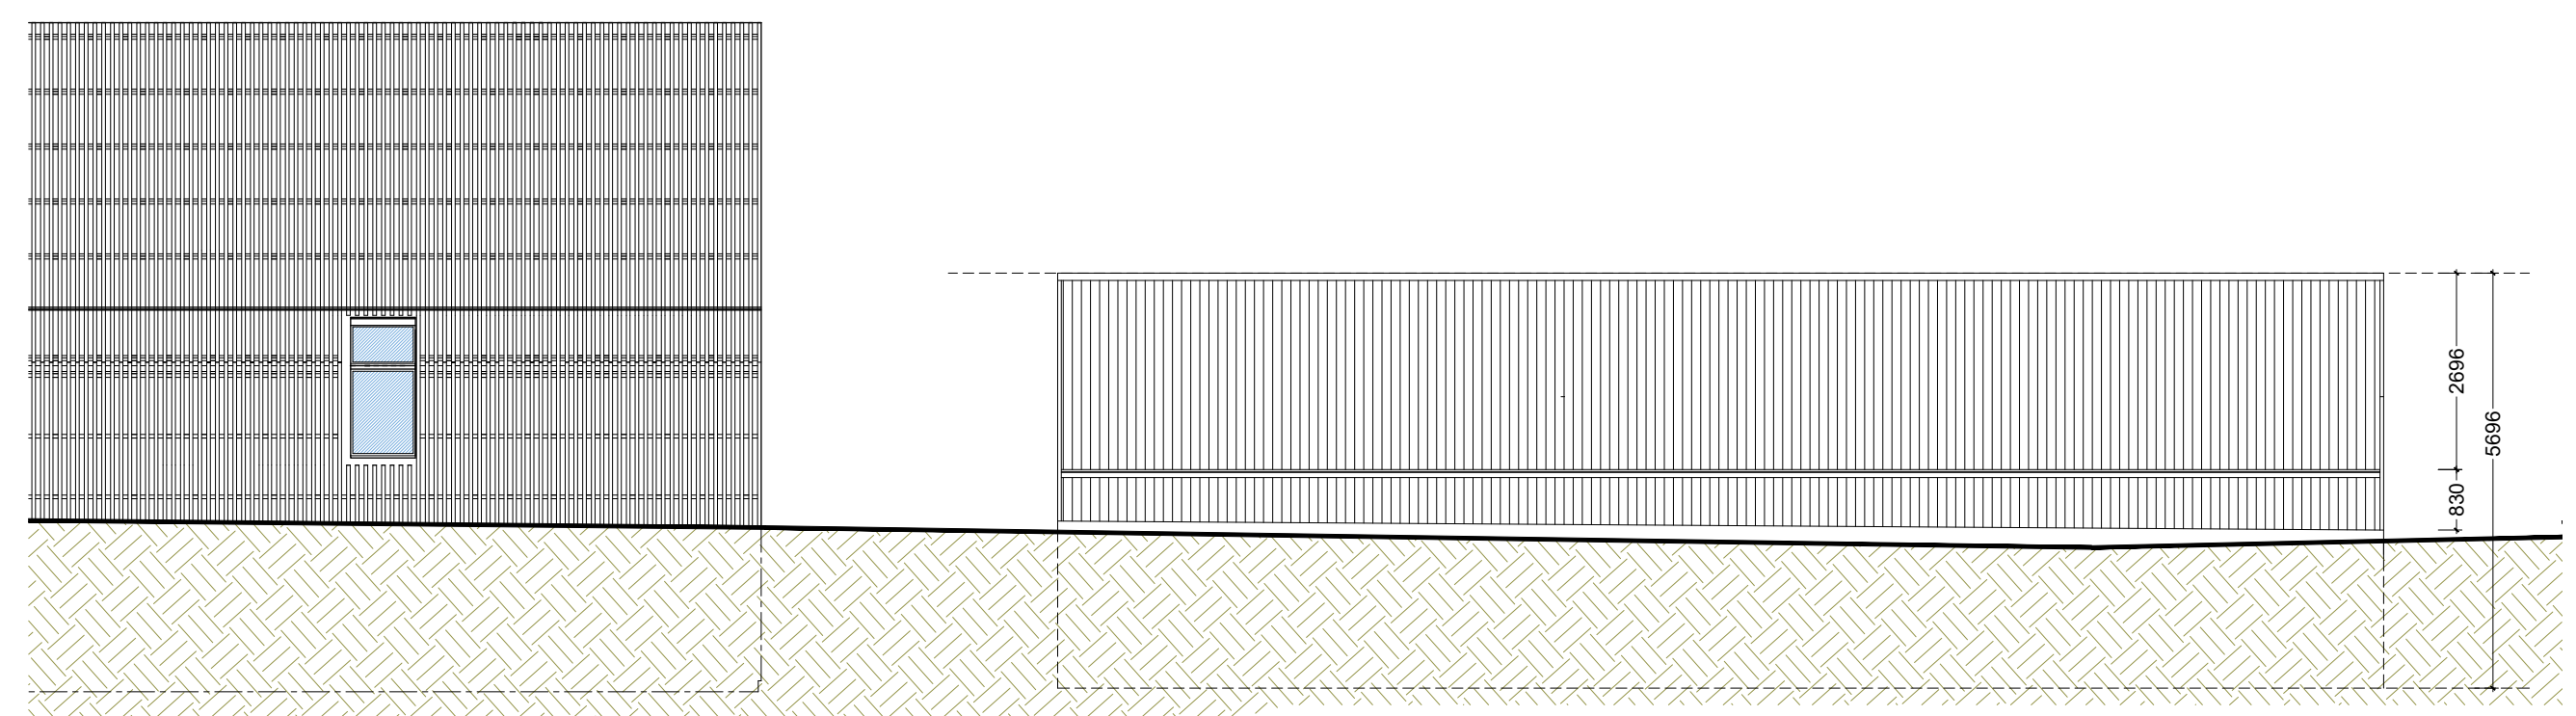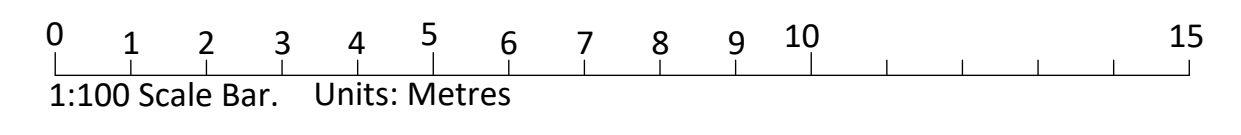

Proposed North Elevation

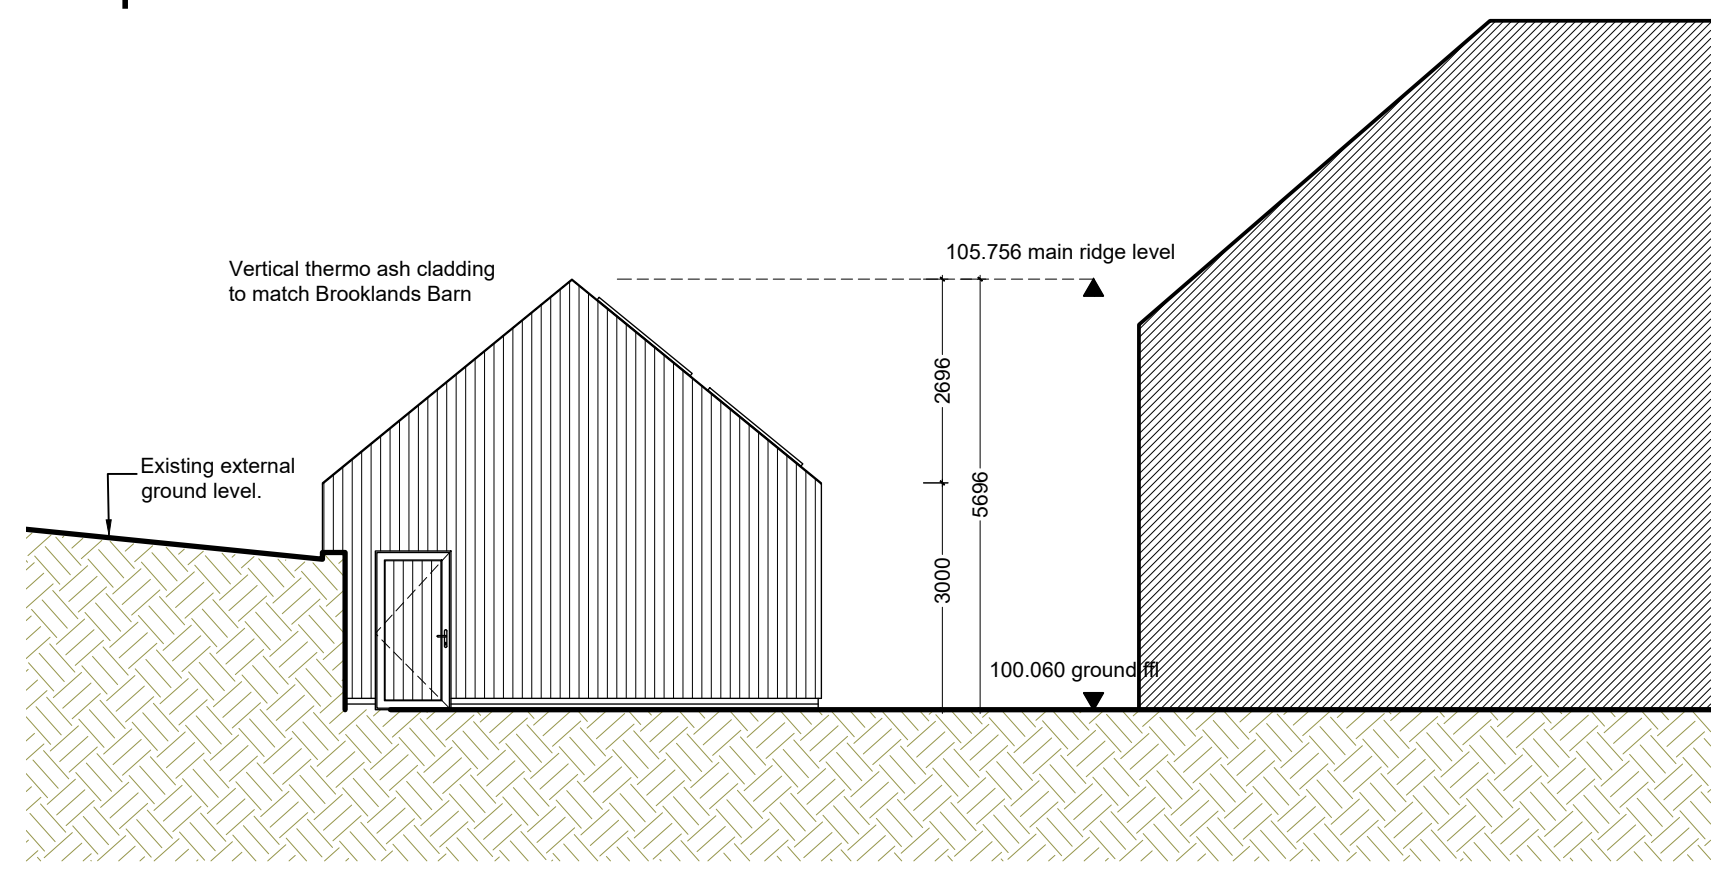

Proposed West Elevation

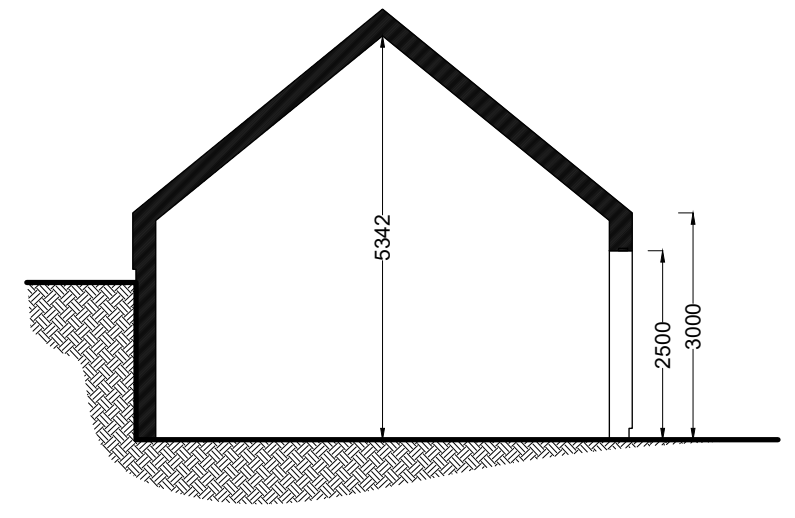

Proposed Typical Section

REVISION	DATE

PROJECT:
Brooklands Barn
Proposed Garage

CLIENT:
Mr and Mrs Bratt

DRAWING:
Plans Sections and Elevations

DRAWING NUMBER:
4728/25

SCALE:
1:100@A11

DATE:
Jun '21

DRAWN:
YK

CHECKED:



Brickells Barn
32 Lime Avenue
Eyton
Daventry
Northamptonshire NN11 3PG
t: (01327) 260585 f: (01327) 262353
enquiries@rogercoypartnership.co.uk
Roger Coy Partnership Ltd Reg. No. 8569981