




Front Elevation


Side Elevation

Rear Elevation


Side Elevation

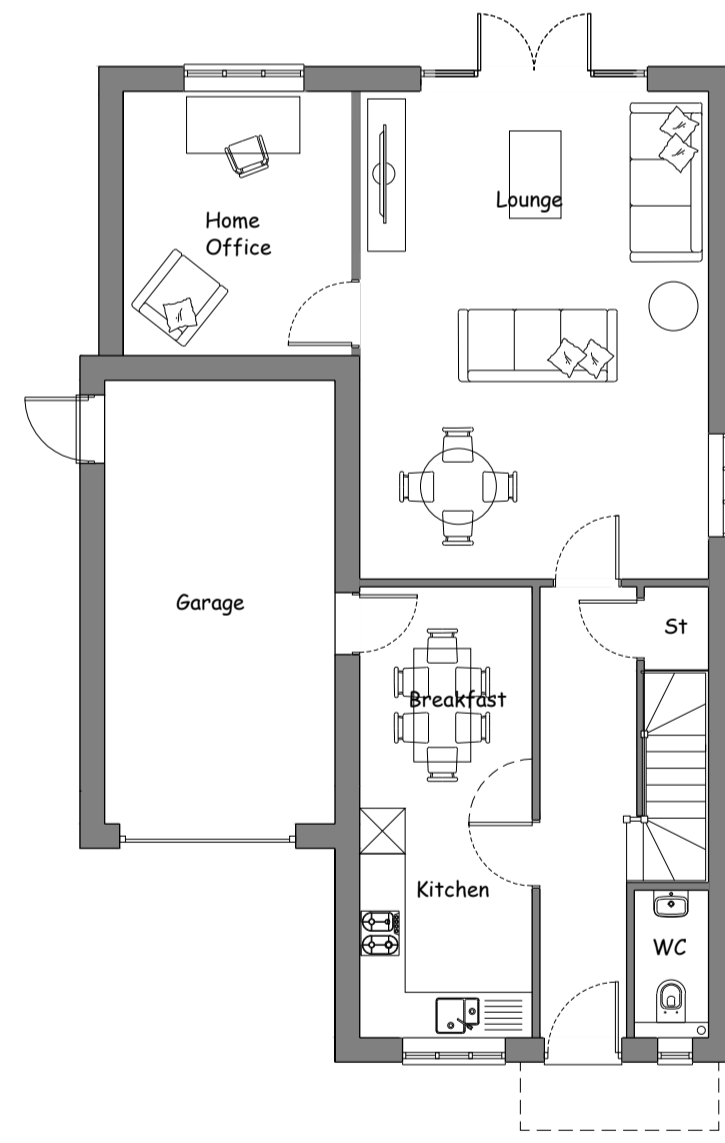

Ground Floor

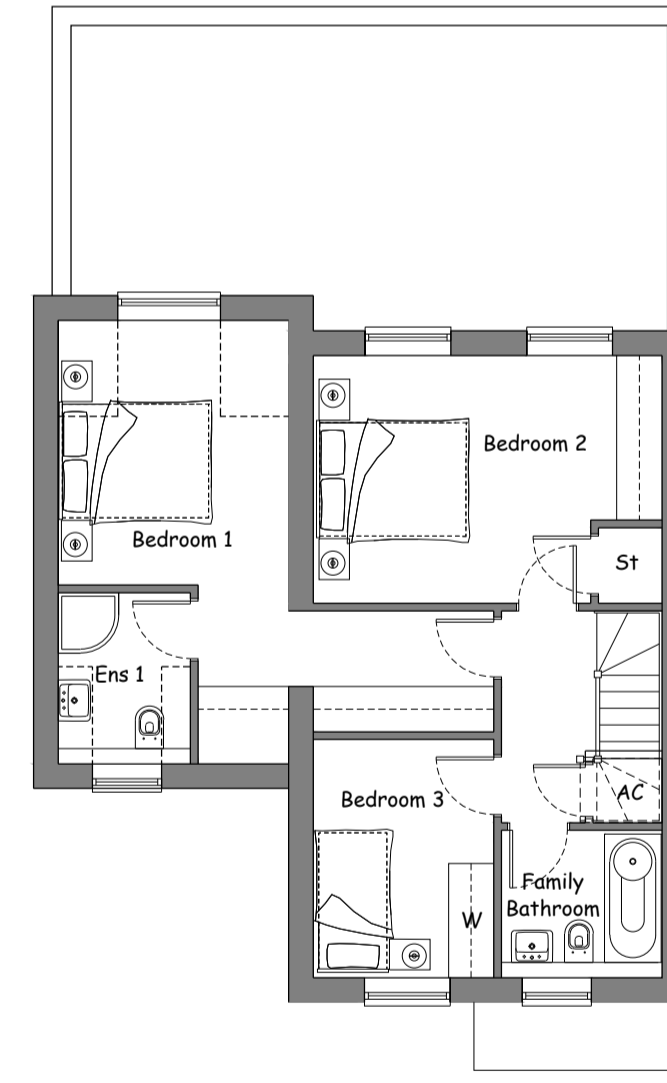

First Floor

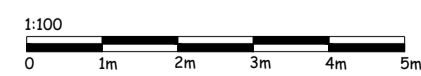

REV.	DATE	NOTE	PROJECT	DRAWING	DEPARTMENT	DRAWN BY	CHECKED BY	CONTACT	
			SOUTH SIDE, STEEPLE ASTON	PLOT 10 PLANS AND ELEVATIONS	PLANNING	GL		RECTORY HOMES LTD RECTORY HOUSE, THAME ROAD HADDENHAM, AYLESBURY, BUCKINGHAMSHIRE, HP17 8DA T: 01844 295100 F: 01844 295350 www.rectory.co.uk	
					DRAWING No: P.224.DH.3B.1006	SCALE: 1:100	PAPER: A1	REV: D	
					STATUS: PROPOSED	DATE: 12.04.19			

THIS DRAWING IS THE PROPERTY OF RECTORY HOMES LIMITED AND MAY NOT BE COPIED, LENT, REPRODUCED OR DISCLOSED WITHOUT THEIR WRITTEN PERMISSION

