



Front Elevation




Side Elevation



Rear Elevation



Ground Floor

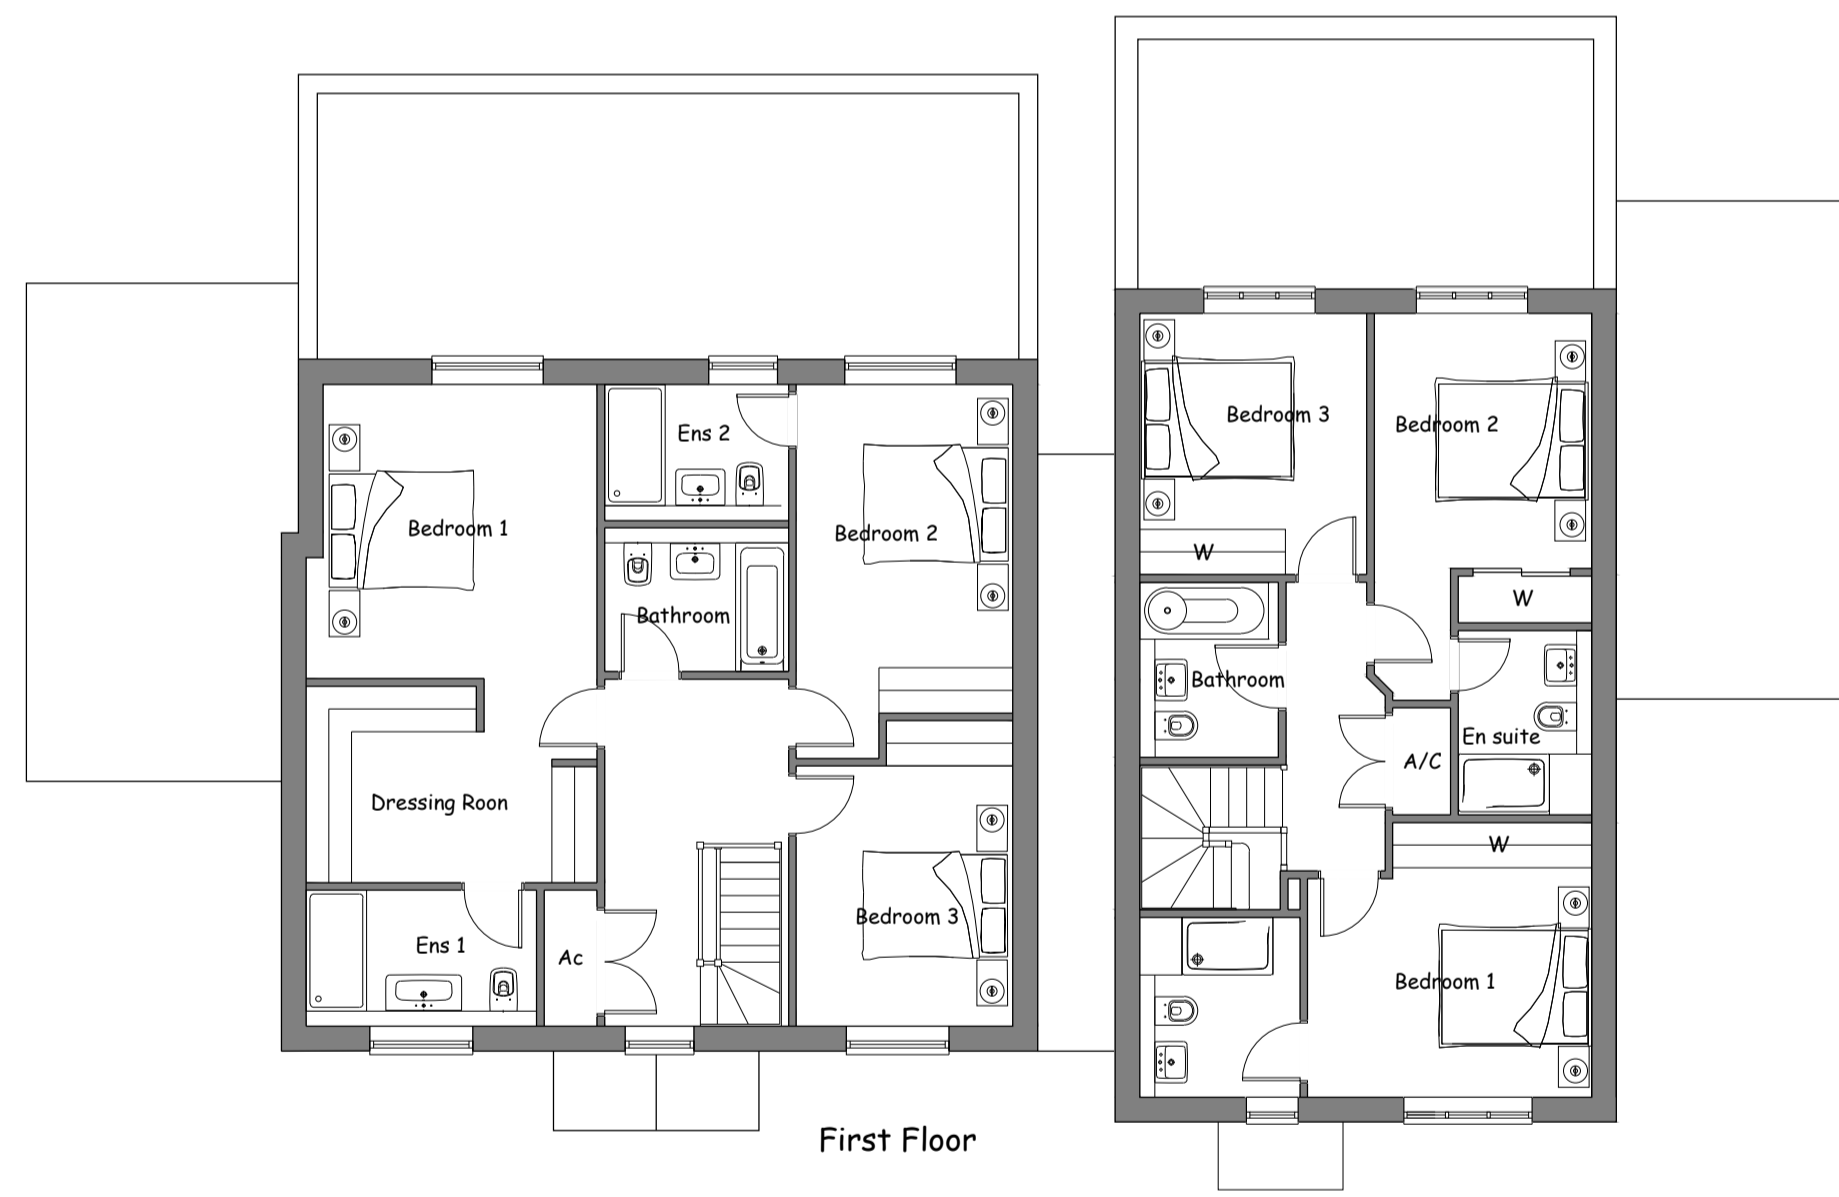


First Floor



Side Elevation



PROJECT: SOUTH SIDE, STEEPLE ASTON	DRAWING: PLOT 6 & 7 PLANS AND ELEVATIONS	DEPARTMENT: PLANNING	DRAWN BY: CLB	CHECKED BY:	RECTORY HOMES LTD RECTORY HOUSE, THAME ROAD HADDENHAM, AYLESBURY, BUCKINGHAMSHIRE, HP17 8DA T: 01844 295100 F: 01844 295350 www.rectory.co.uk	
		DRAWING No: P.224.DH.1334 & 1029	SCALE: 1:100	PAPER: A1		
STATUS:		DATE: 12.11.21				