

side west elevation



rear south elevation




side east elevation


plain tiles to roof  
upvc windows  
stone walls




front north elevation

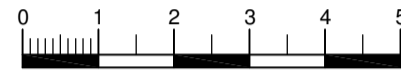


scale bar - 1 : 100

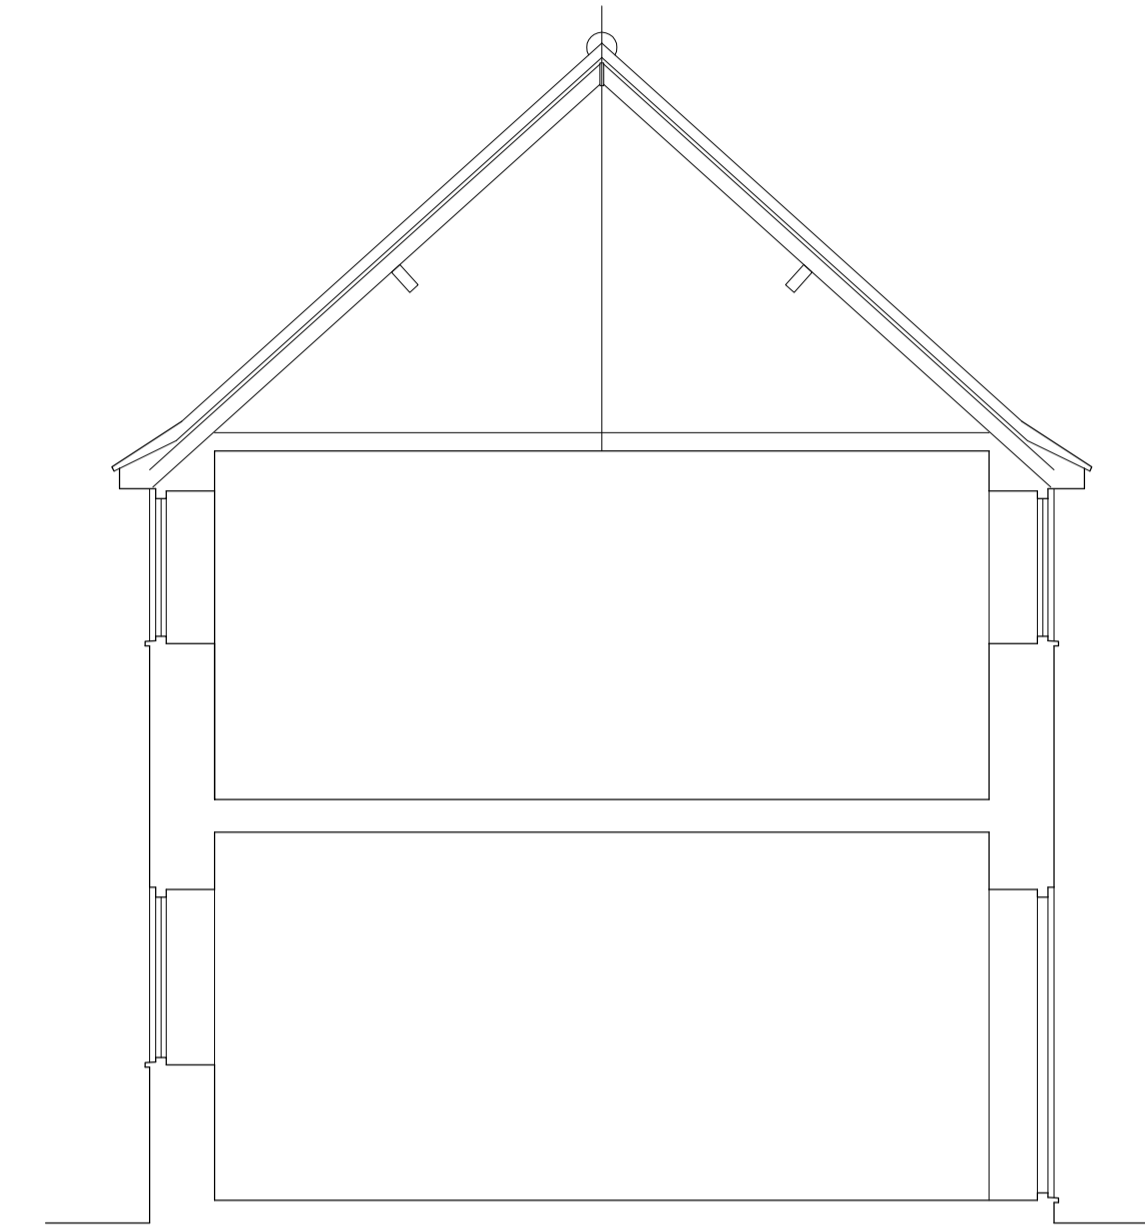

typical section

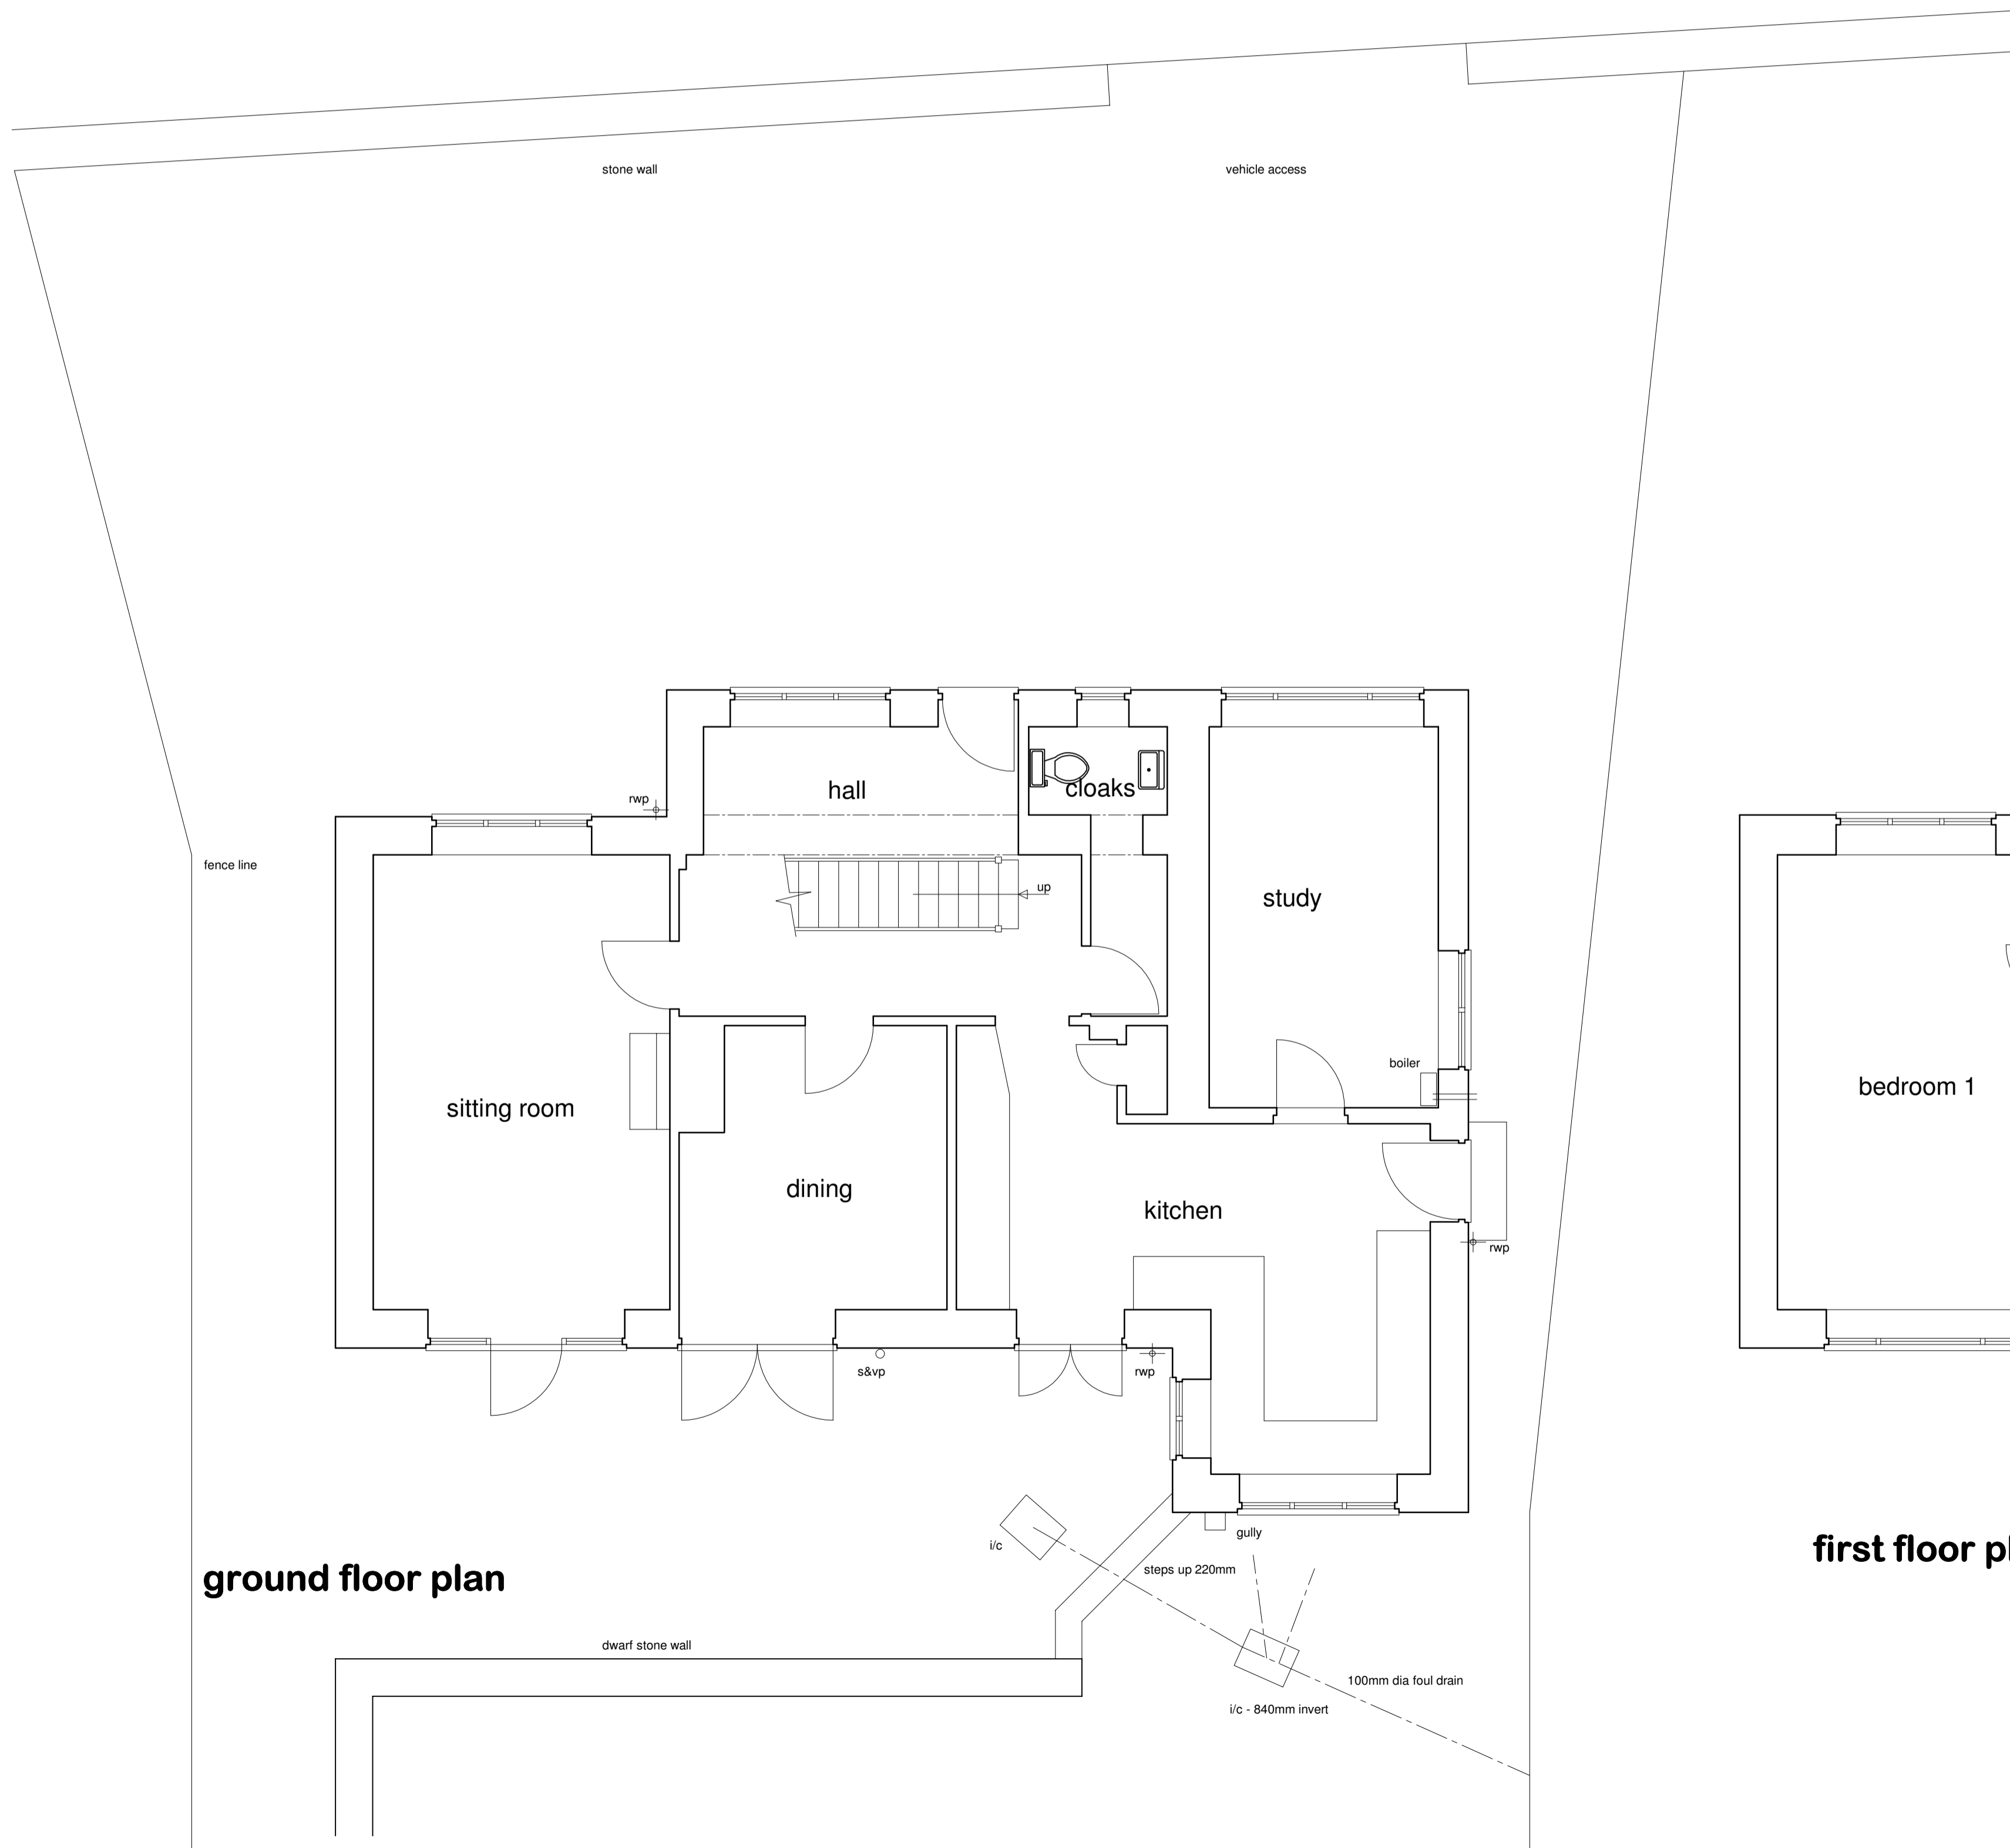

ground floor plan

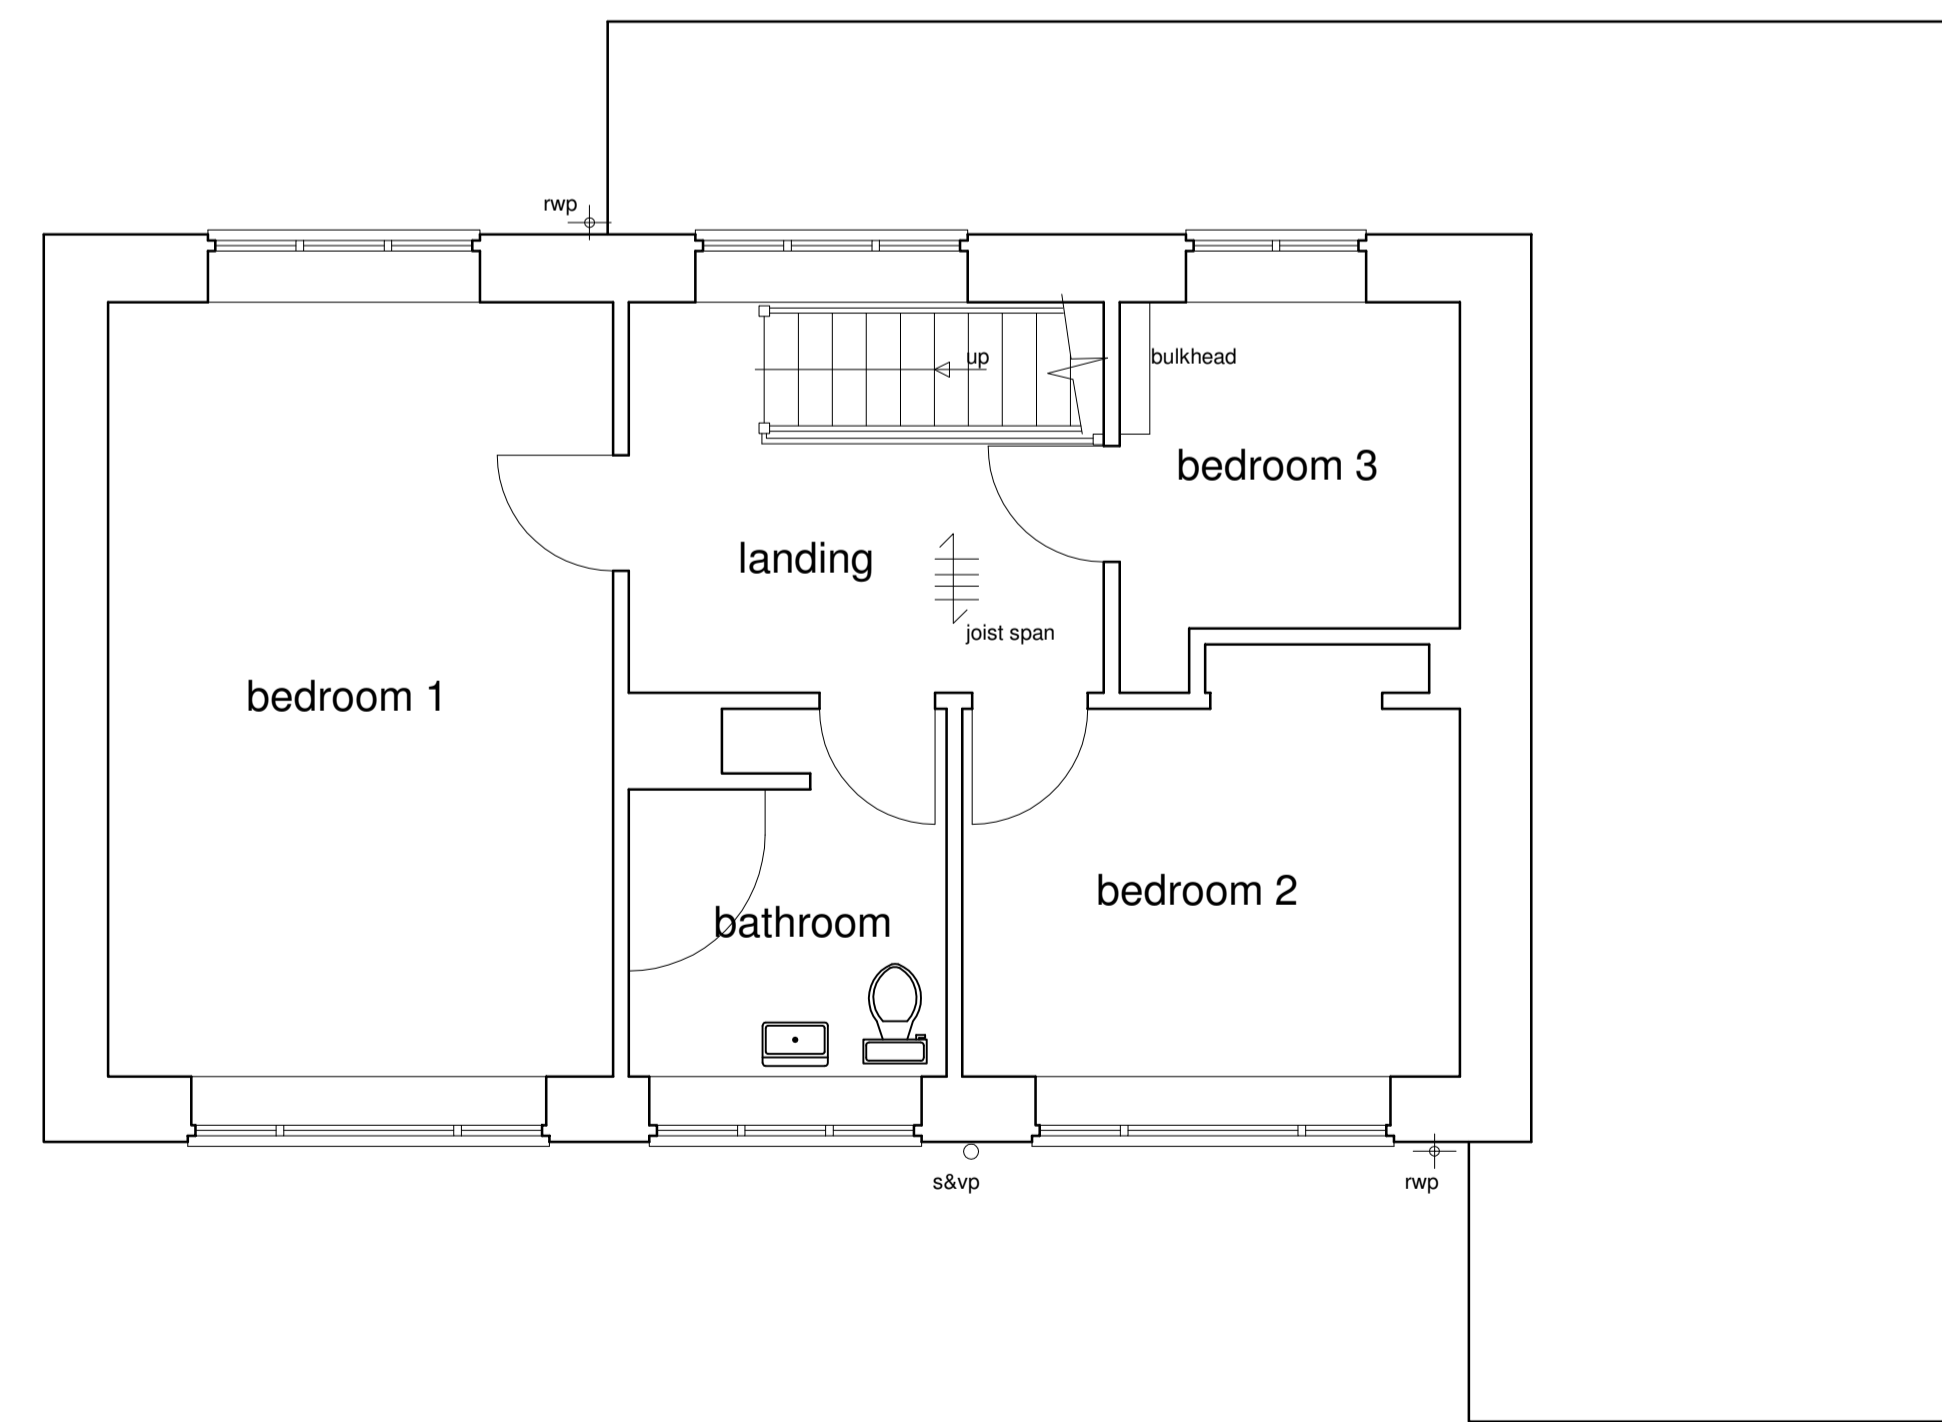

first floor plan



scale bar - 1 : 50

St. Tropez, East Street, Bodicote, Banbury, Oxfordshire. Survey drawing	
scale : 1 : 50 : 100	I. S. Mills Associates Brookdale, 34 Bucknell Road, Bicester, Oxfordshire, OX26 2DG.
date : November 2019.	tel/fax : 01869 246383.
sheet size : A1	
drawing : 1933-01	
revisions :	