


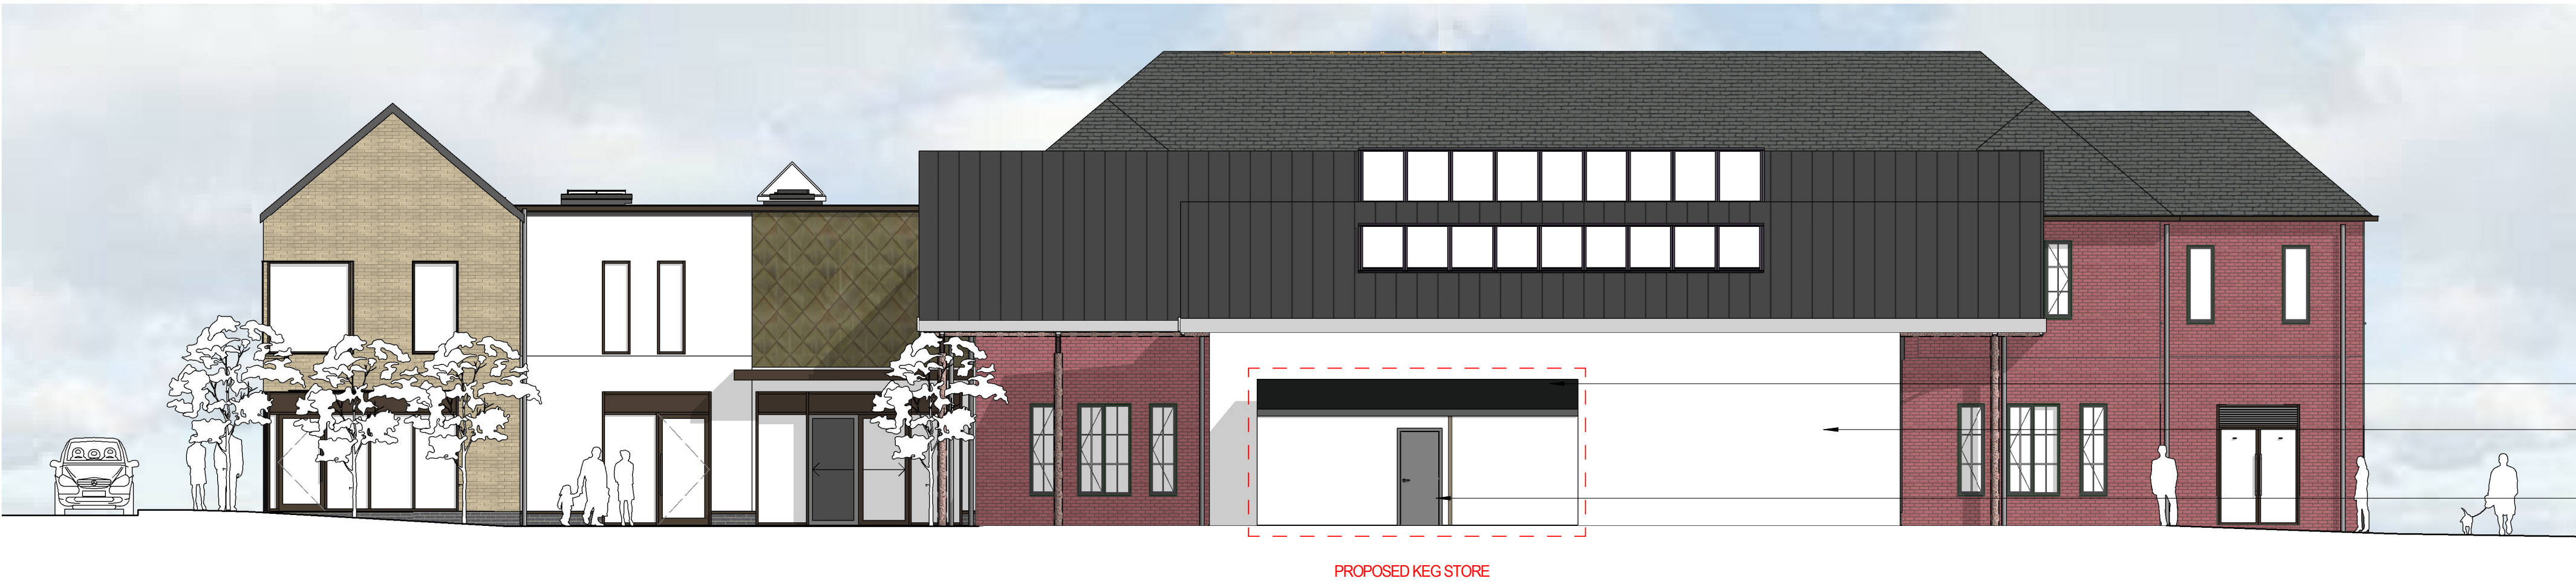

Canopy Link - Proposed North Elevation
1 : 100



Canopy Link - Proposed South Elevation
1 : 100



Canopy Link - Proposed West Elevation
1 : 100

GENERAL NOTES:

DO NOT SCALE FROM DRAWING

PRINT IN COLOUR ONLY

TO BE READ IN CONJUNCTION WITH ALL OTHER PLANNING DRAWINGS


NOTE

TO BE READ IN CONJUNCTION WITH APPROVED PLANNING DOCUMENTS - 18/00043/NMA AND 19/02337/F

TO BE READ IN CONJUNCTION WITH 18/00368/DISC AND CORDE EXTERNAL MATERIAL BOARD CD3216_ADP-SH-A-0001_S2-P03

KEY

- Application Site
- Extent of POS Approved Under 19/02337/F

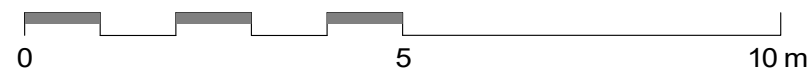

REVISION		DESCRIPTION	DRAWN	CHECKED
N	DATE			
S2 P 1	20.07.21	Issued to Client	Planning Consultant	ADP
S2 P 2	22.07.21	Issued to Client	Planning Consultant	ADP

CHECK ALL DIMENSIONS AND VERIFY ON SITE. REPORT ANY ERRORS OR OMISSIONS

PLANNING

CORDE

Canary House
Park End Street Oxford OX1 1JD
T +44 (0) 1865 248045
E info@corde.co.uk
www.corde.co.uk

JOB TITLE:
HEYFORD PARK
DORCHESTER LIVING

DRAWING TITLE:
TEMPORARY KEG STORE APPLICATION -
PROPOSED ELEVATIONS

SCALE:
As indicated

DRAWING SHEET SIZE:
A1

JOB CODE:
CD3216

DRAWING NUMBER:
ADP-00-XX-DR A-05065

REVISION:
S2 P 2