



- General Notes:**
1. Stable Architecture retain full copyright of the design and of the content of this drawing.
  2. Do not scale drawings. Dimensions govern.
  3. All dimensions are in millimetres unless noted otherwise.
  4. All dimensions shall be verified on site before proceeding with the work.
  5. Stable Architecture shall be notified in writing of any discrepancies.
  6. Contractor/builder to carry out their own survey work prior to quantification and construction.

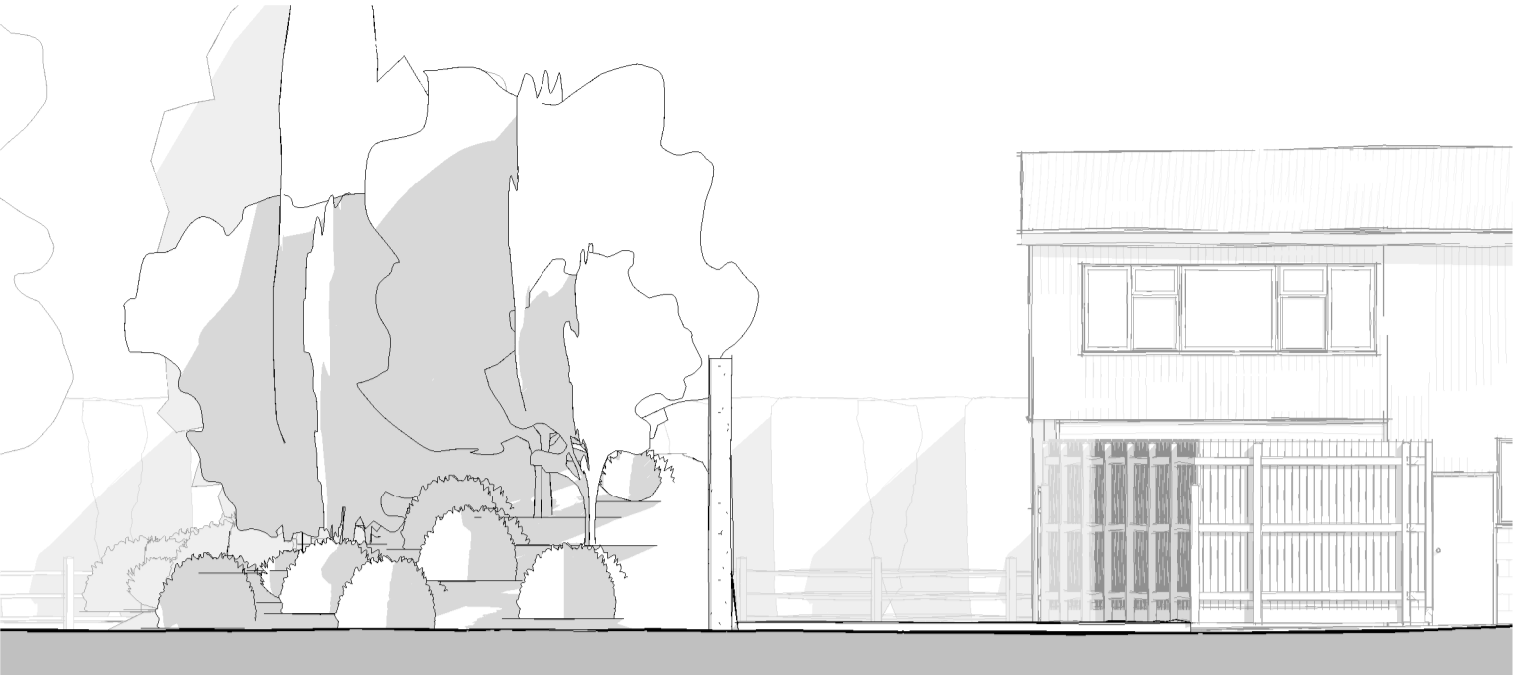


**South-East Elevation**  
1 : 100  
Scale 1:100 @ A1

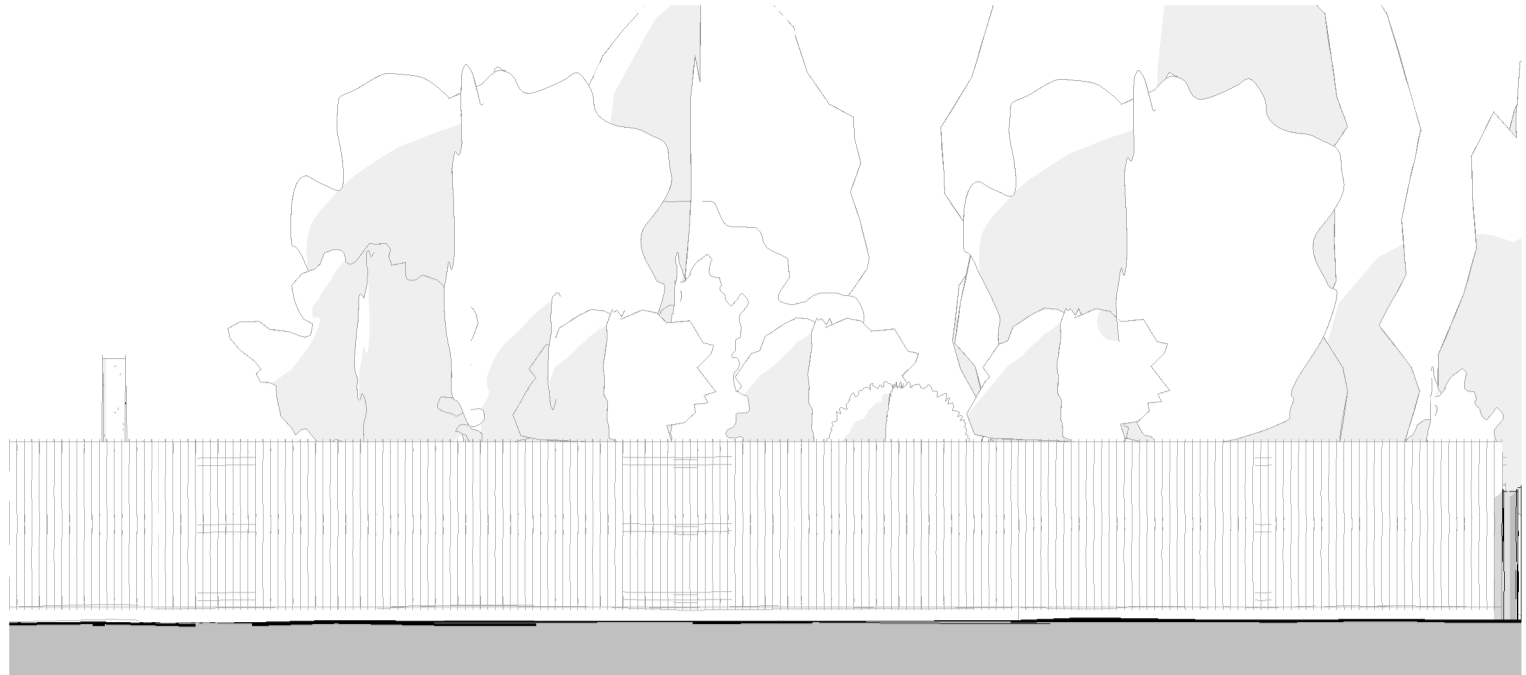


**North-East Elevation**  
1 : 100




**North-West Elevation**  
1 : 100

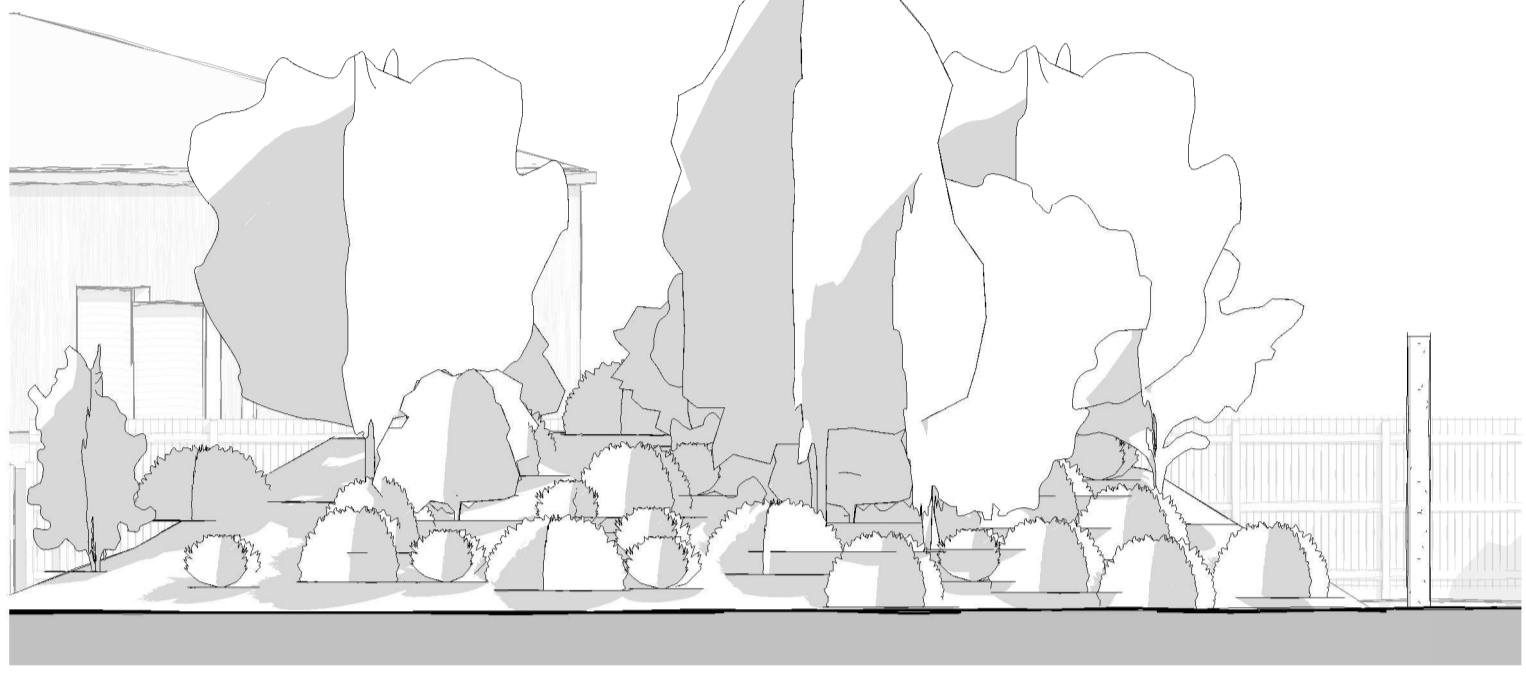


**South-West Elevation**  
1 : 100

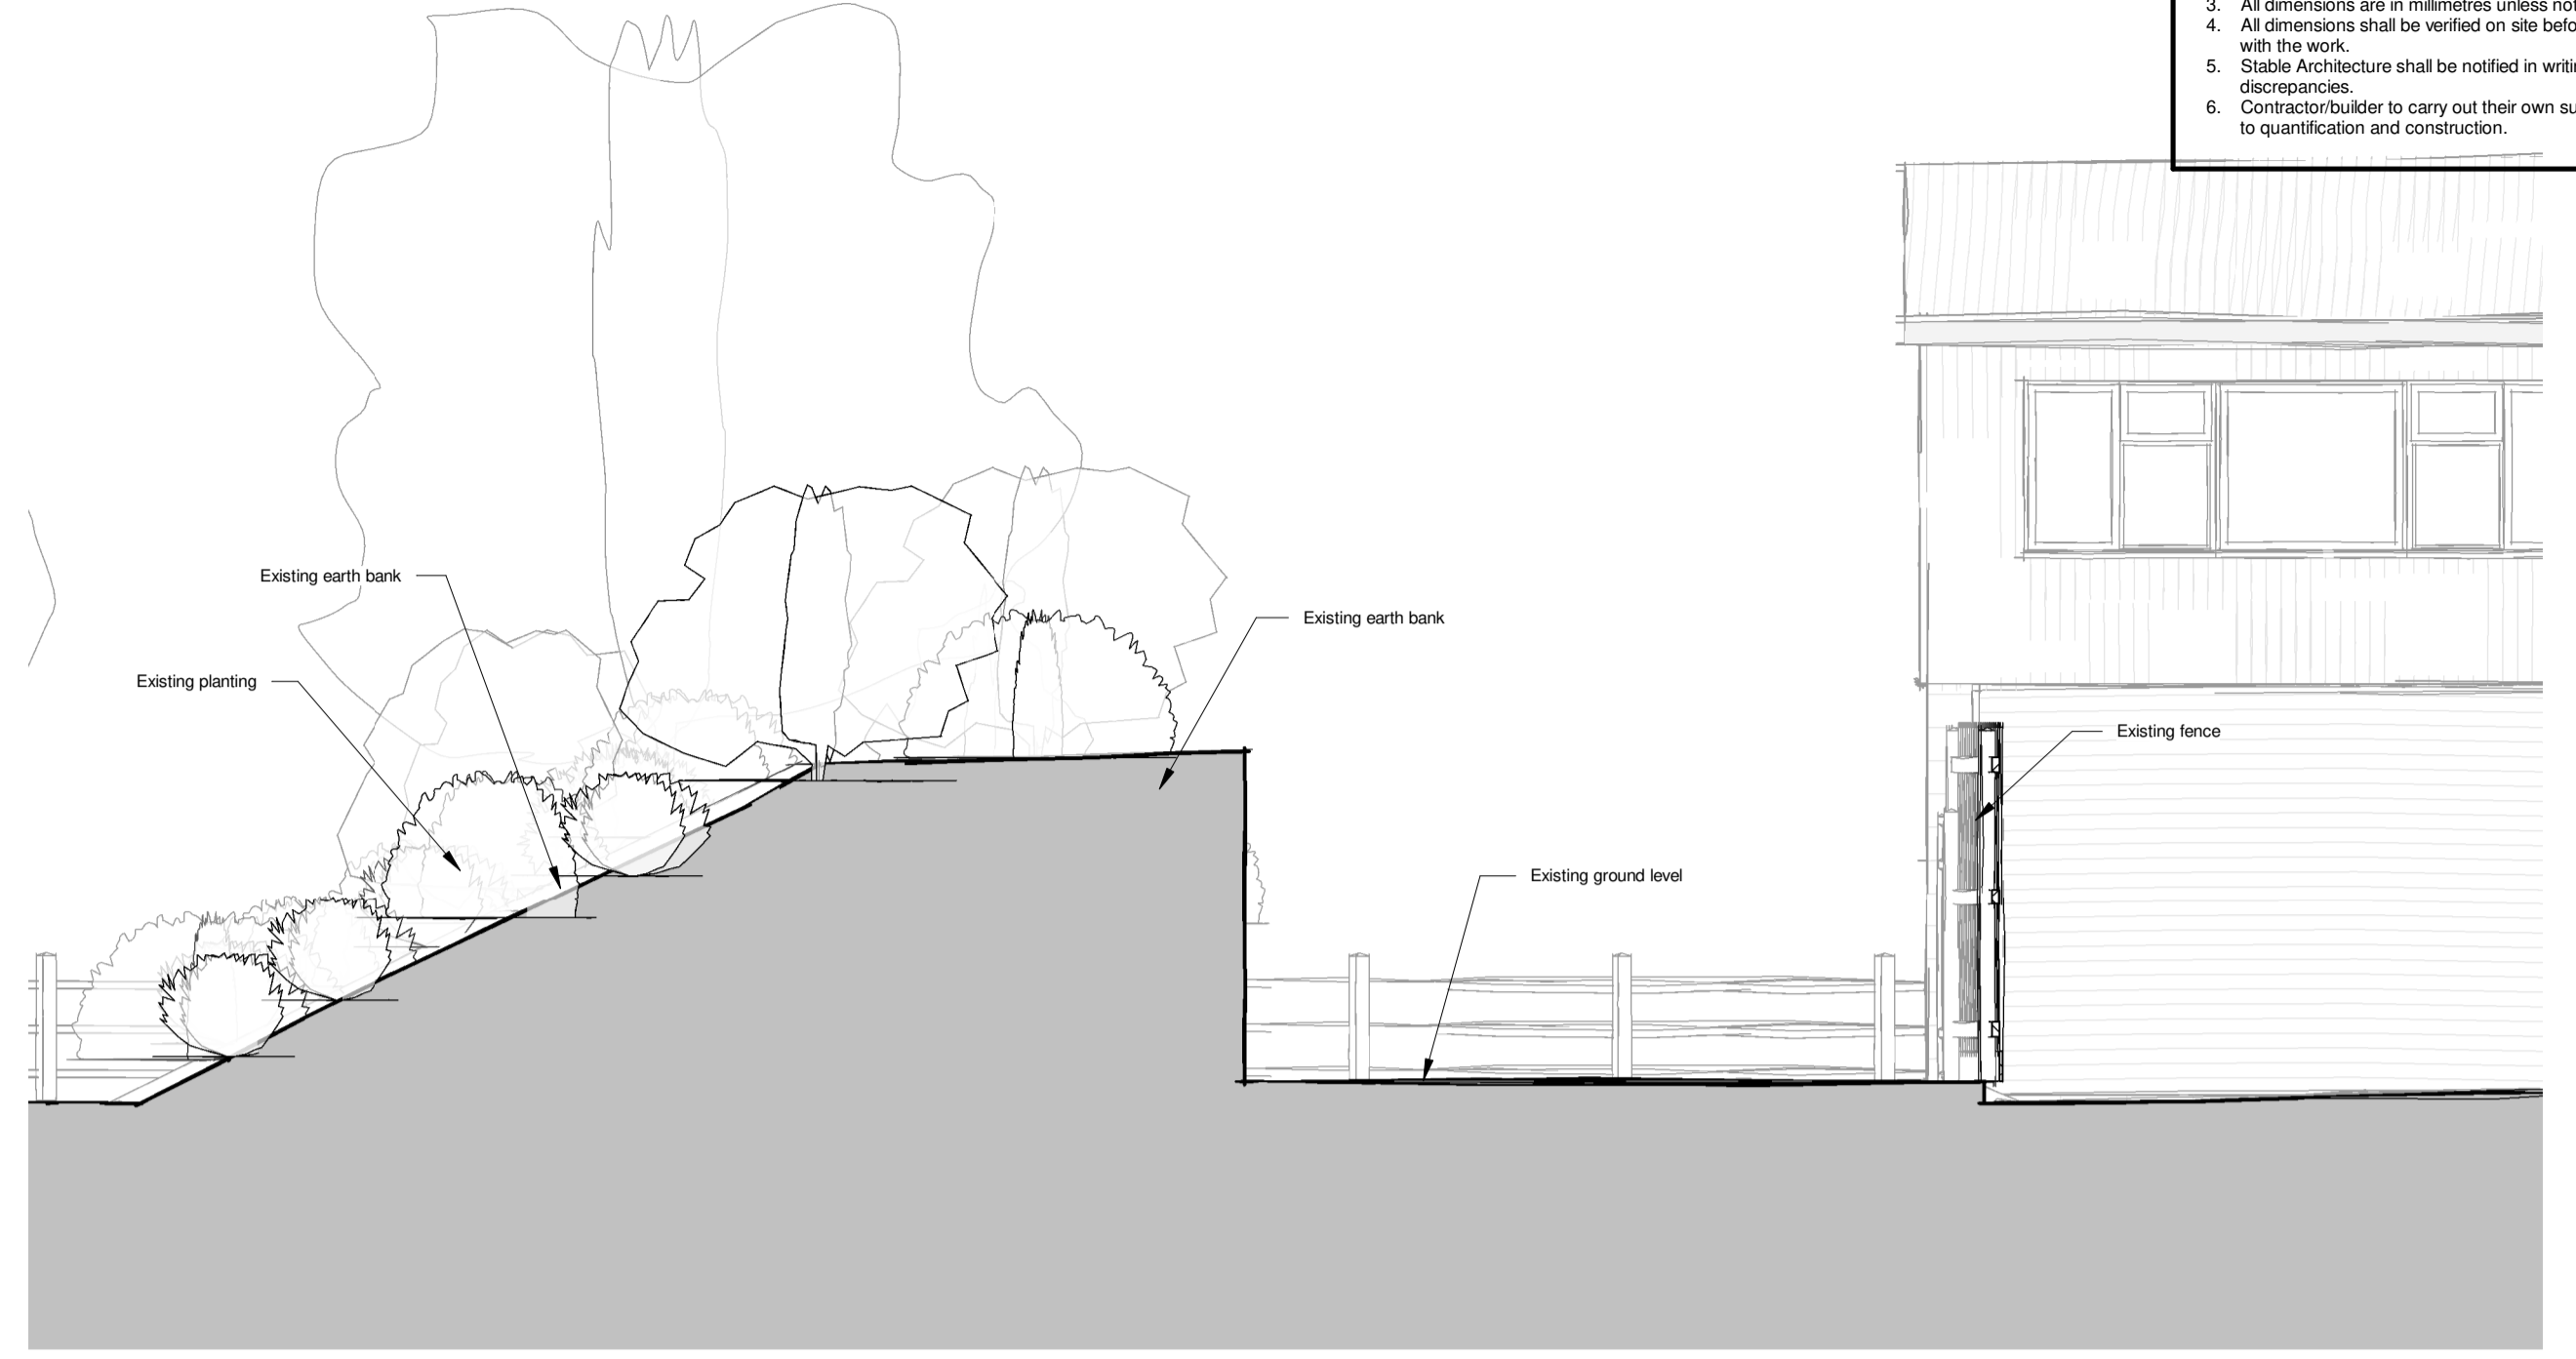

**Section 1**  
1 : 50  
Scale 1:50 @ A1

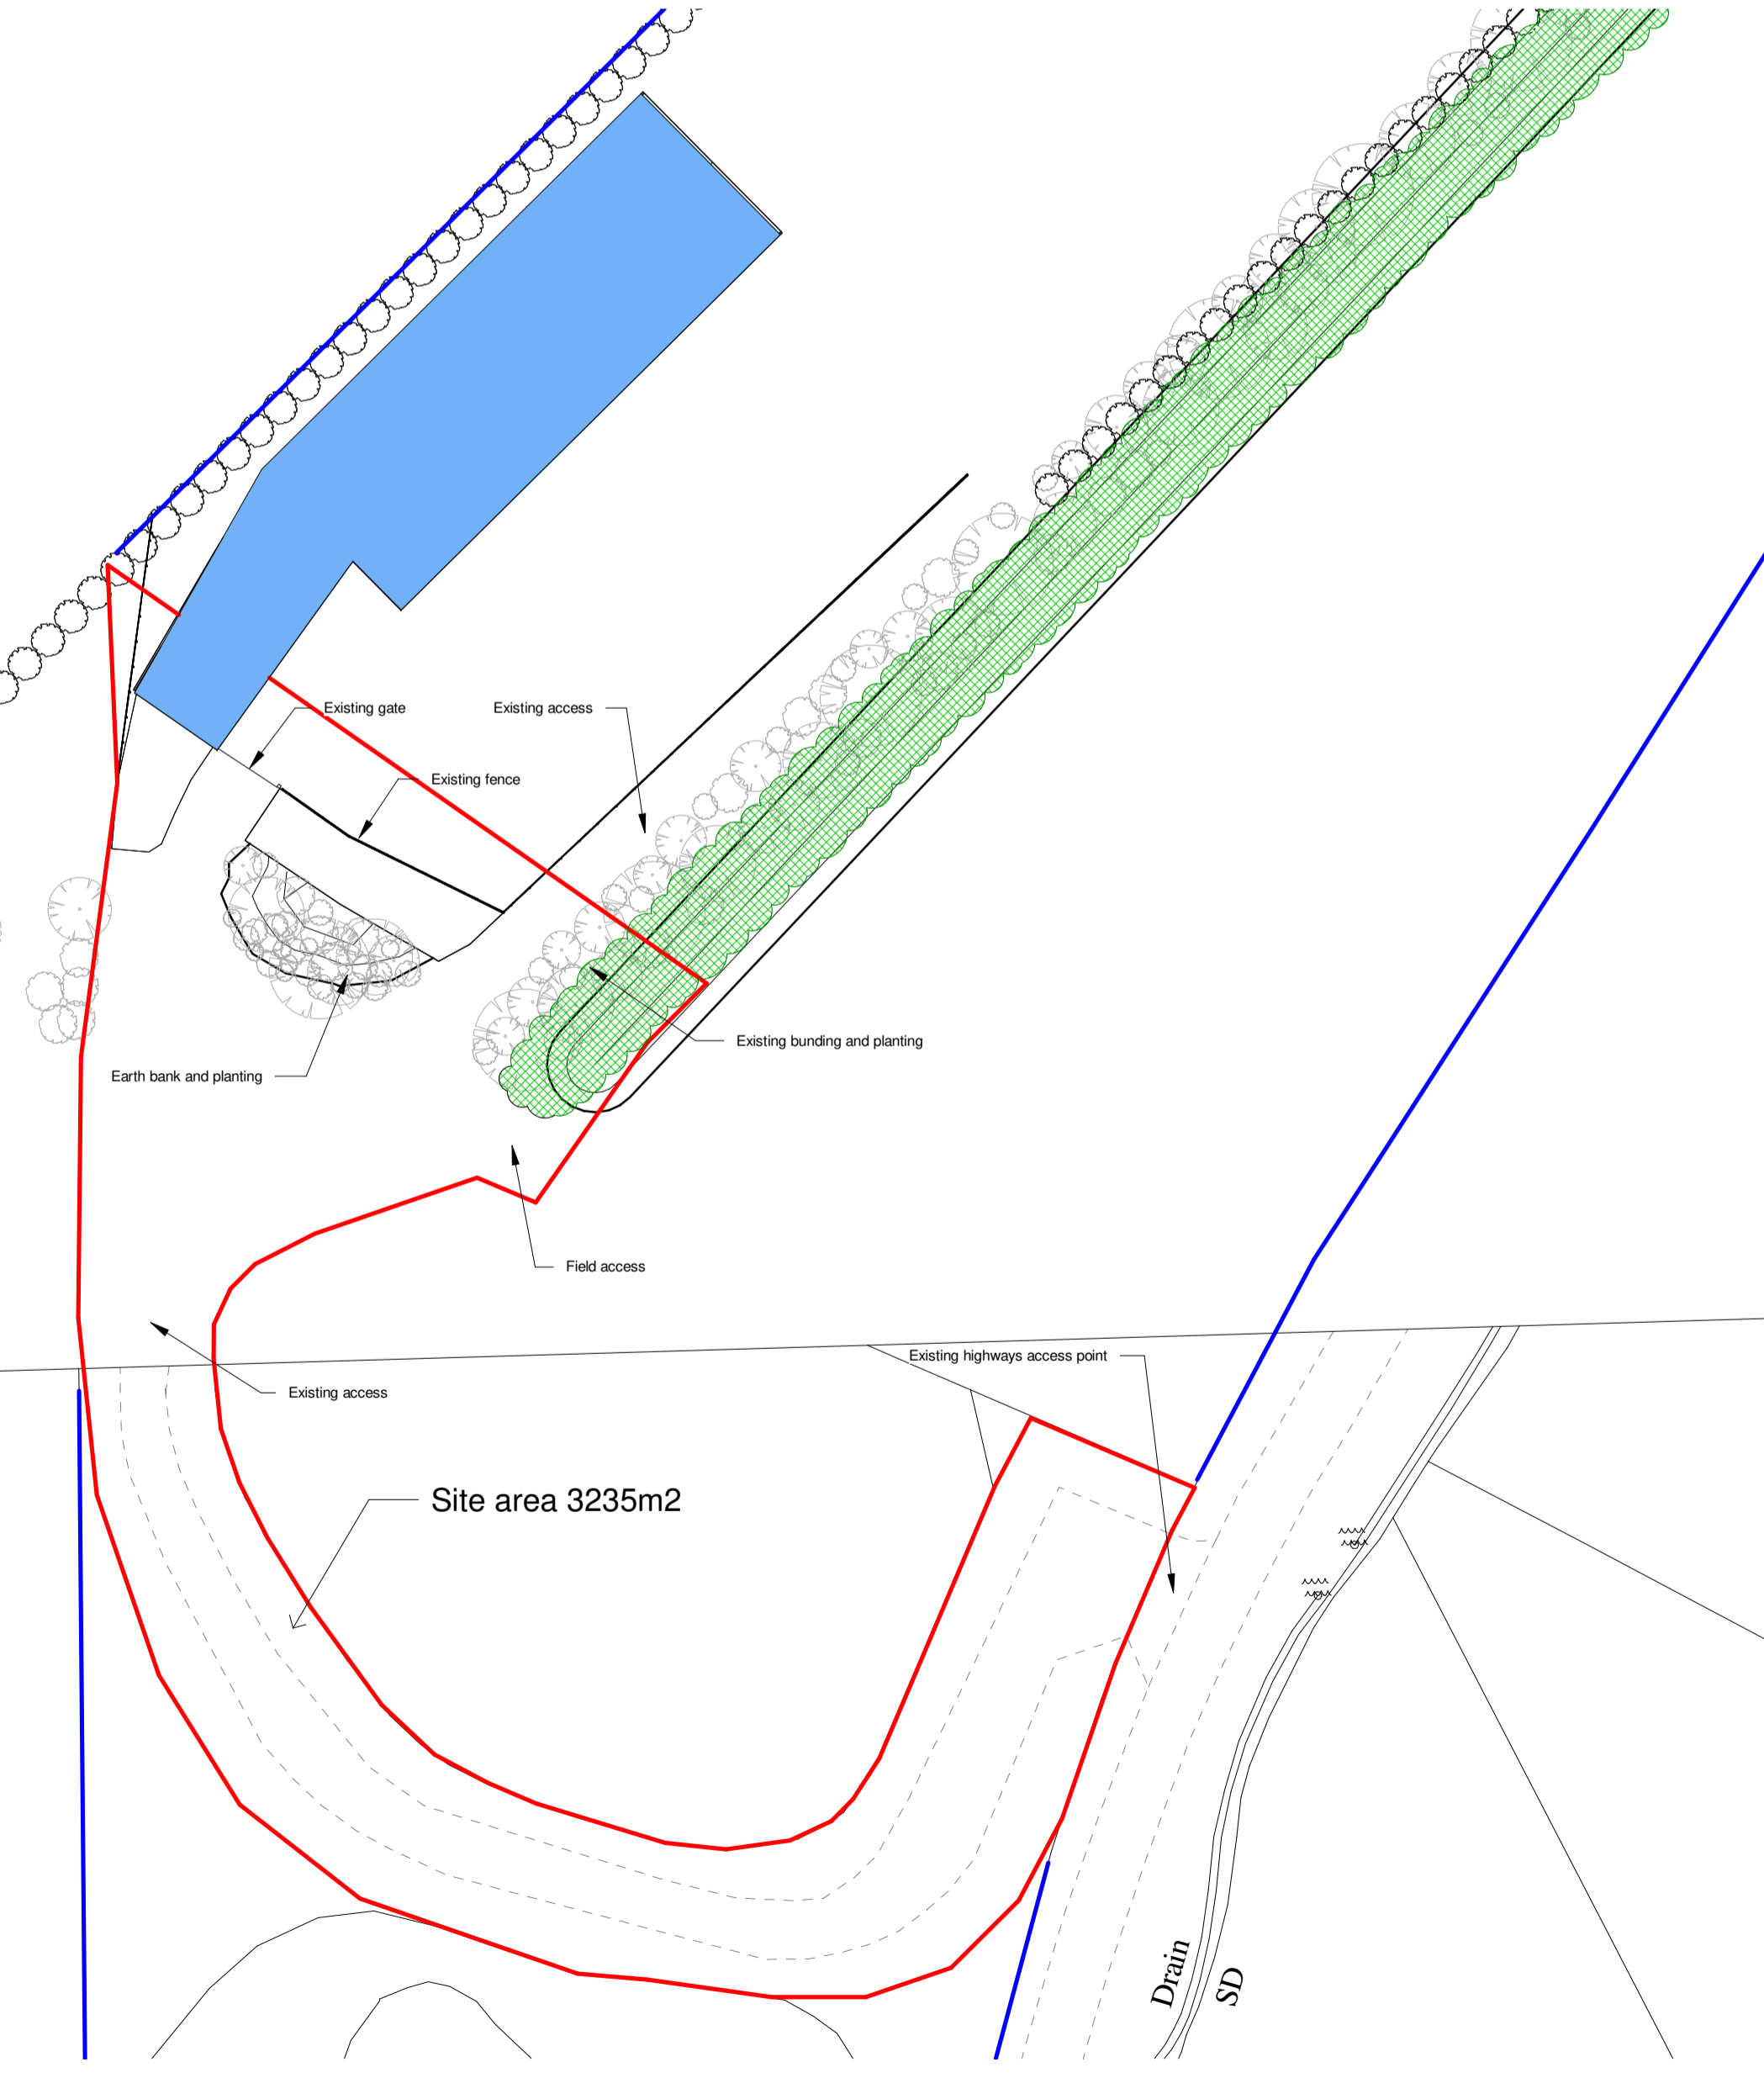

**Block Plan**  
1 : 500  
Scale 1:500 @ A1

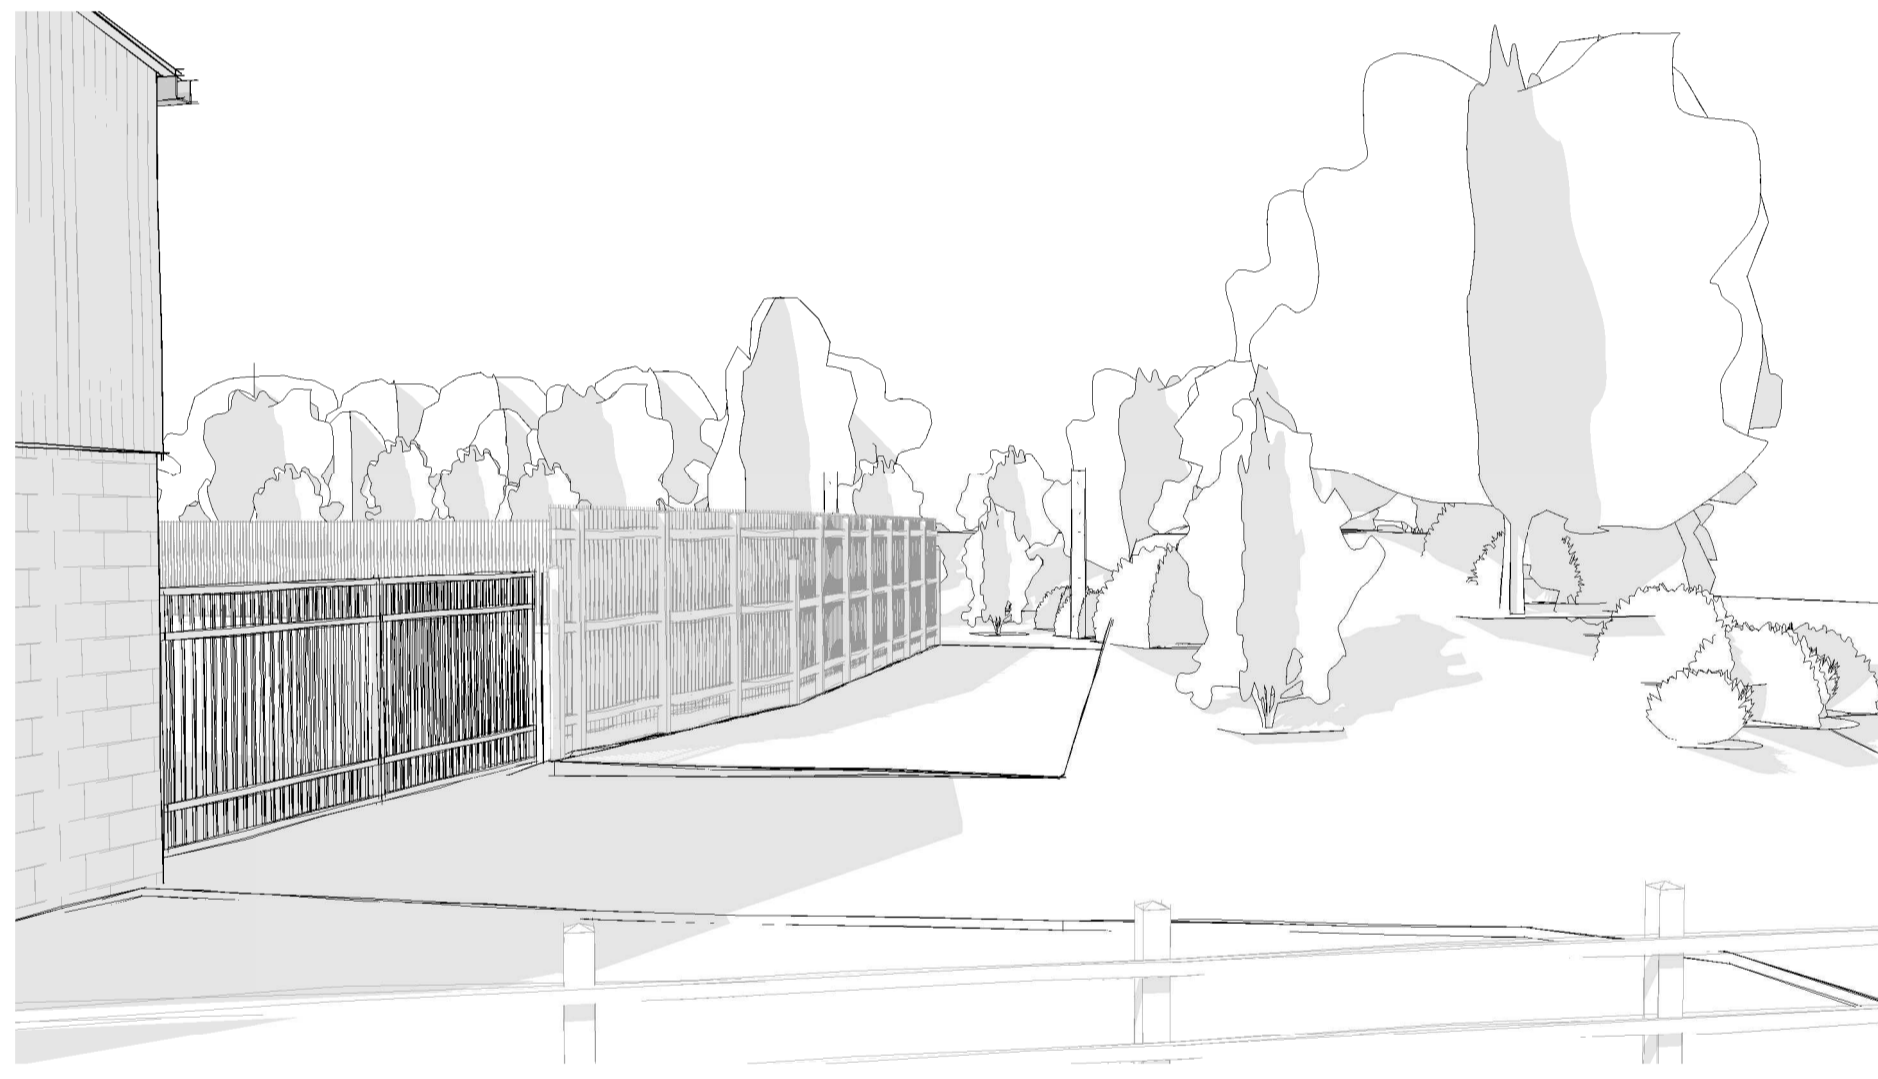


**Earth Bank Perspective 1**



**Earth Bank Perspective 2**




**Location Plan**  
1 : 2500  
Scale 1:2500 @ A1

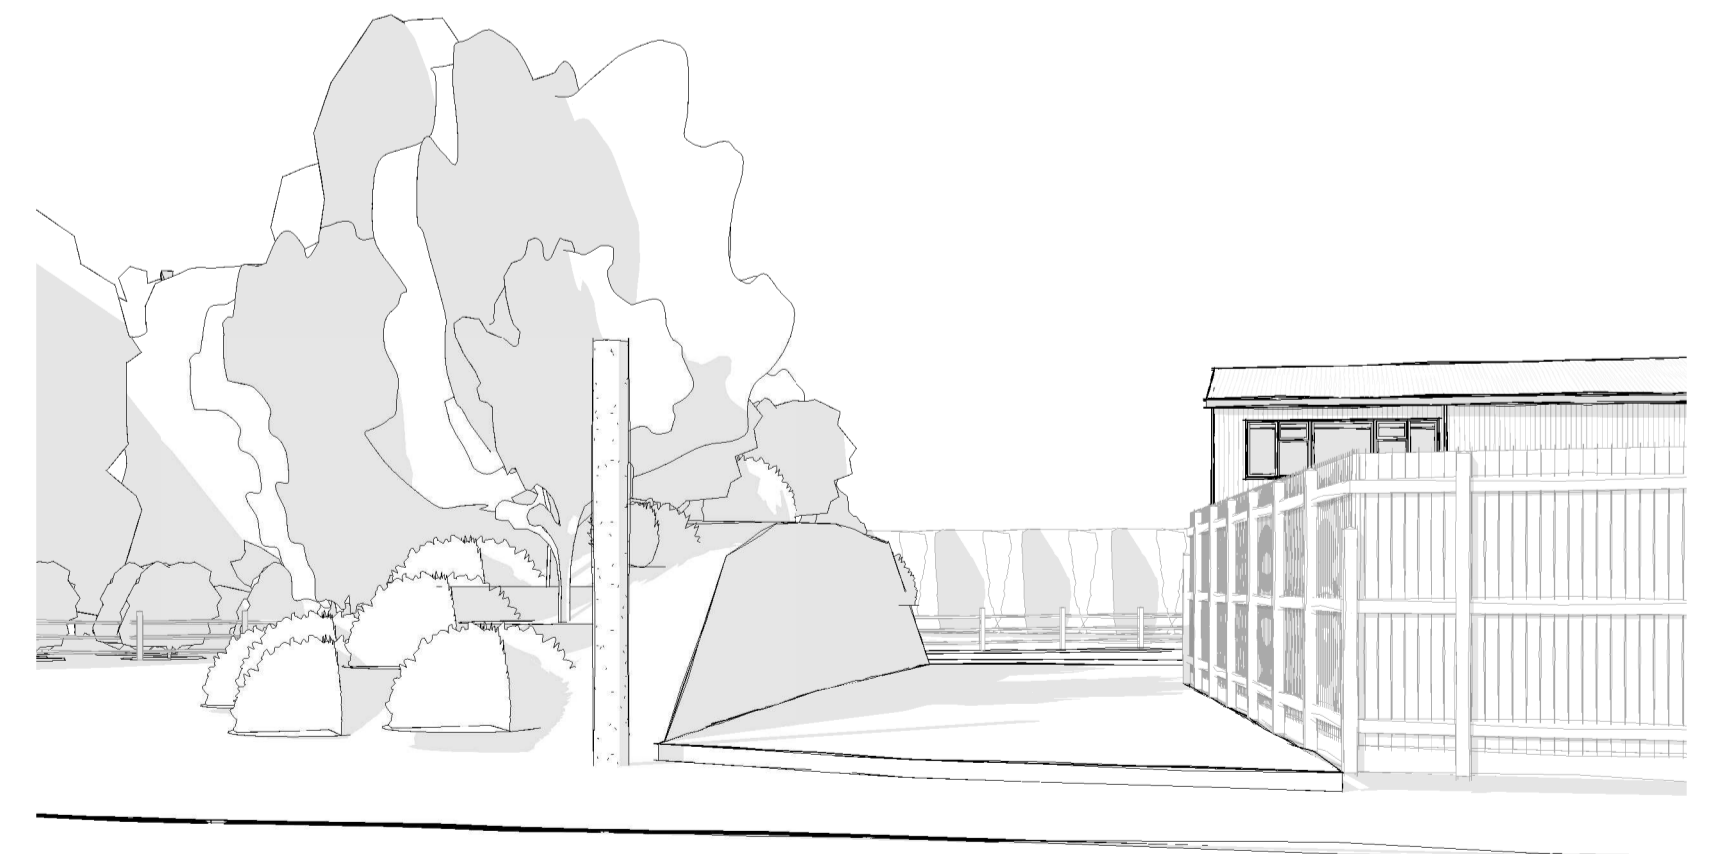

**Earth Bank Perspective 3**

Existing Earth Bank / Stables Area

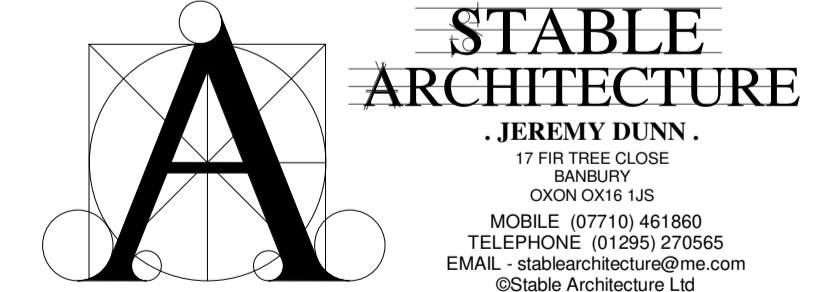

Job: Wendlebury Park Farm  
Wendlebury

Client: Mr John Miller

Drawing No: 7243-02 Date: 10/5/2021 Scale: As indicated@A1