


NOTES:
 DIMENSIONS ARE NOT TO BE SCALED FROM THIS DRAWING
 ALL DIMENSIONS ARE TO BE CHECKED AGAINST ACTUAL SITE
 DIMENSIONS BEFORE ANY WORK IS FIANCATED
COPYRIGHT RESERVED
 THIS DRAWING IS THE PROPERTY OF BHP HARWOOD
 ARCHITECTS AND MAY NOT BE COPIED, REPRODUCED, LENT OR
 DISCLOSED WITHOUT THEIR EXPRESS PERMISSION IN WRITING.

REVISIONS


Rev.	Date	Description



FRONT ELEVATION

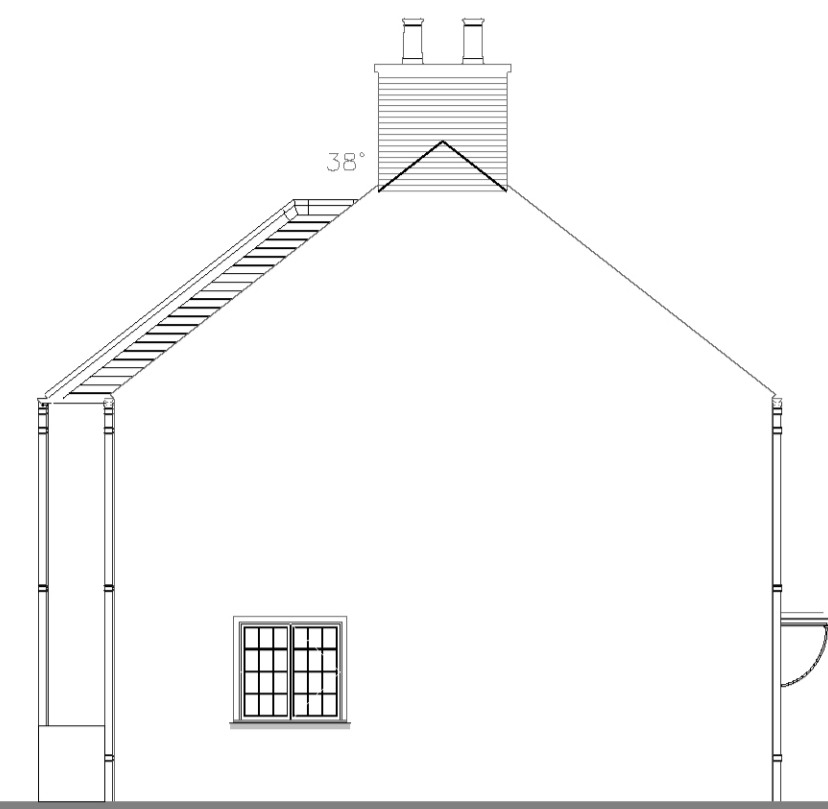


SIDE ELEVATION

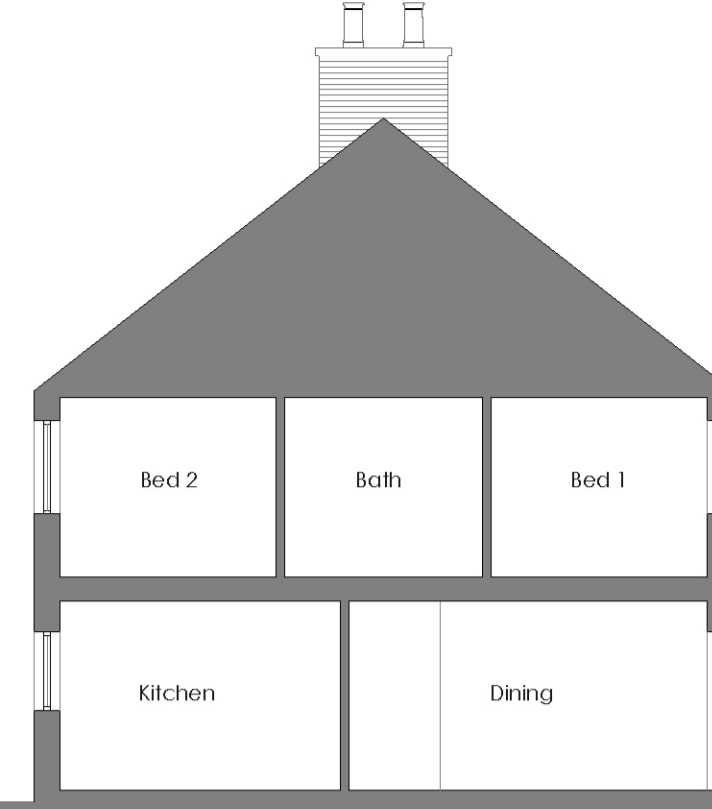


SECTION




REAR ELEVATION

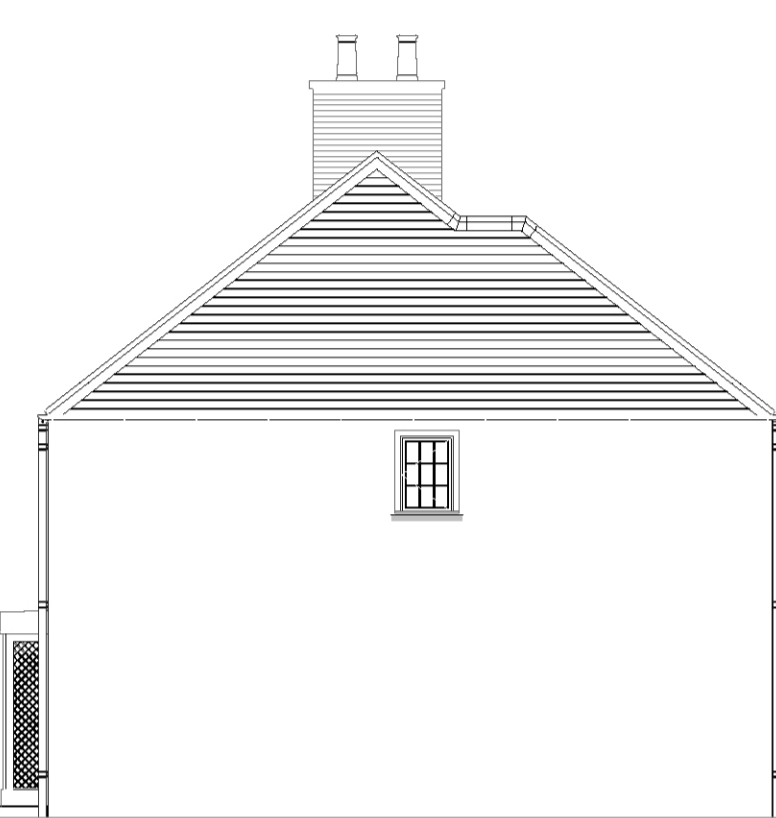


SIDE ELEVATION

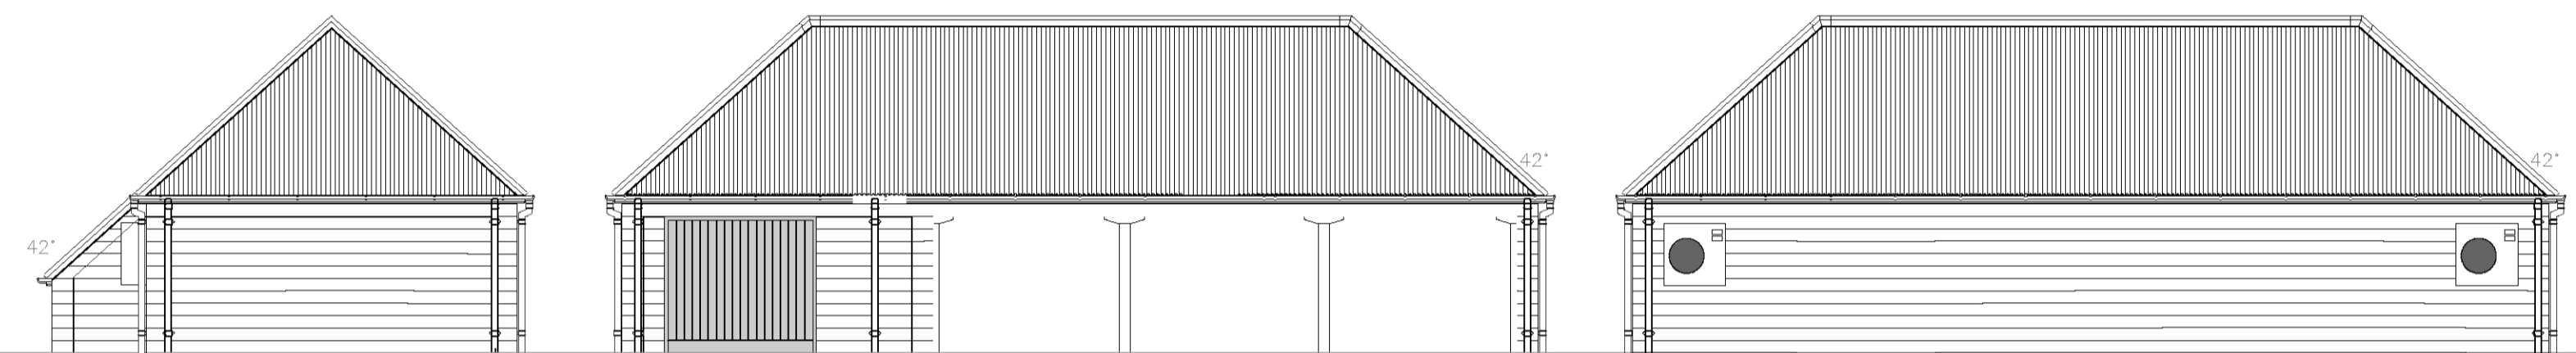


CARPORTS & GARAGE ELEVATIONS

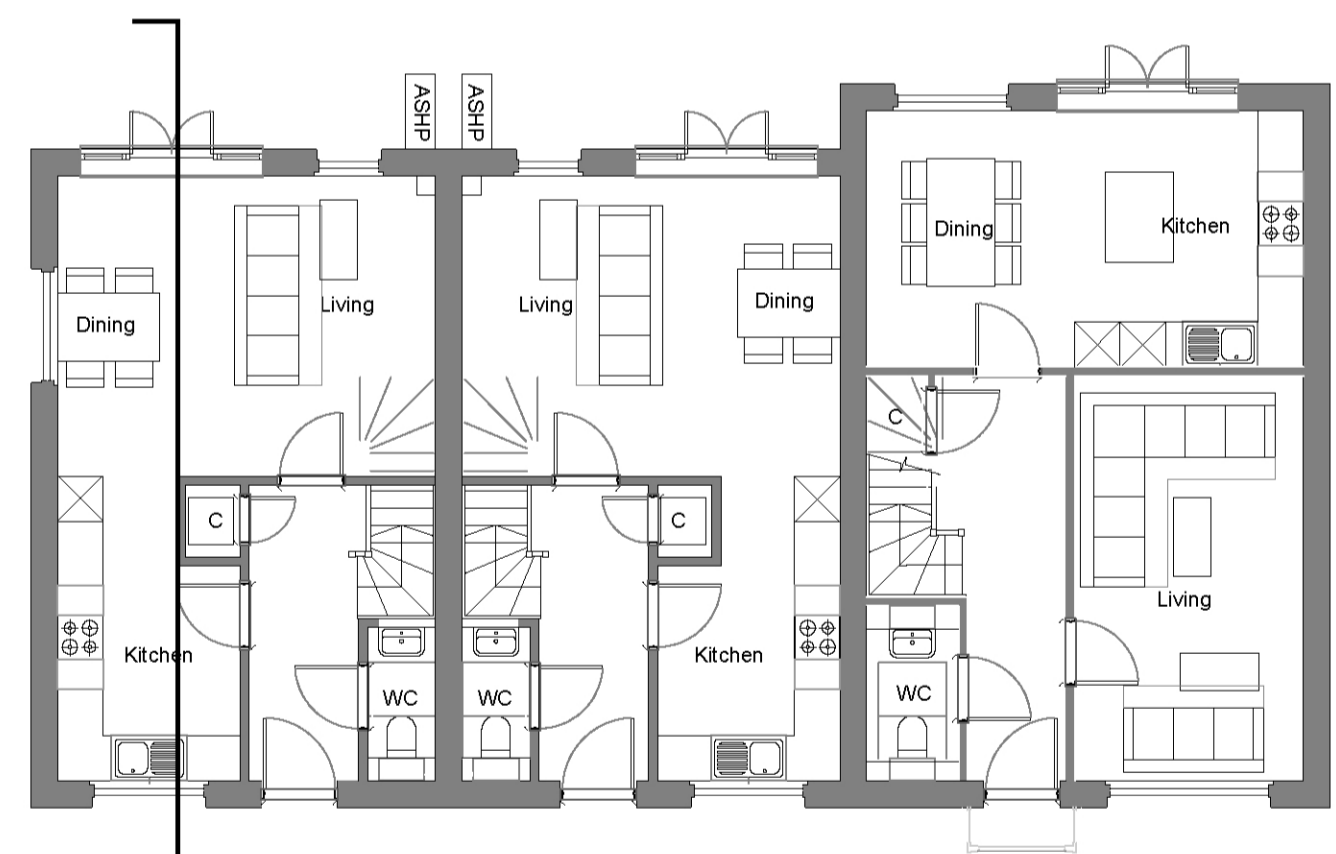

GROUND FLOOR PLAN
 40/51sq.m.

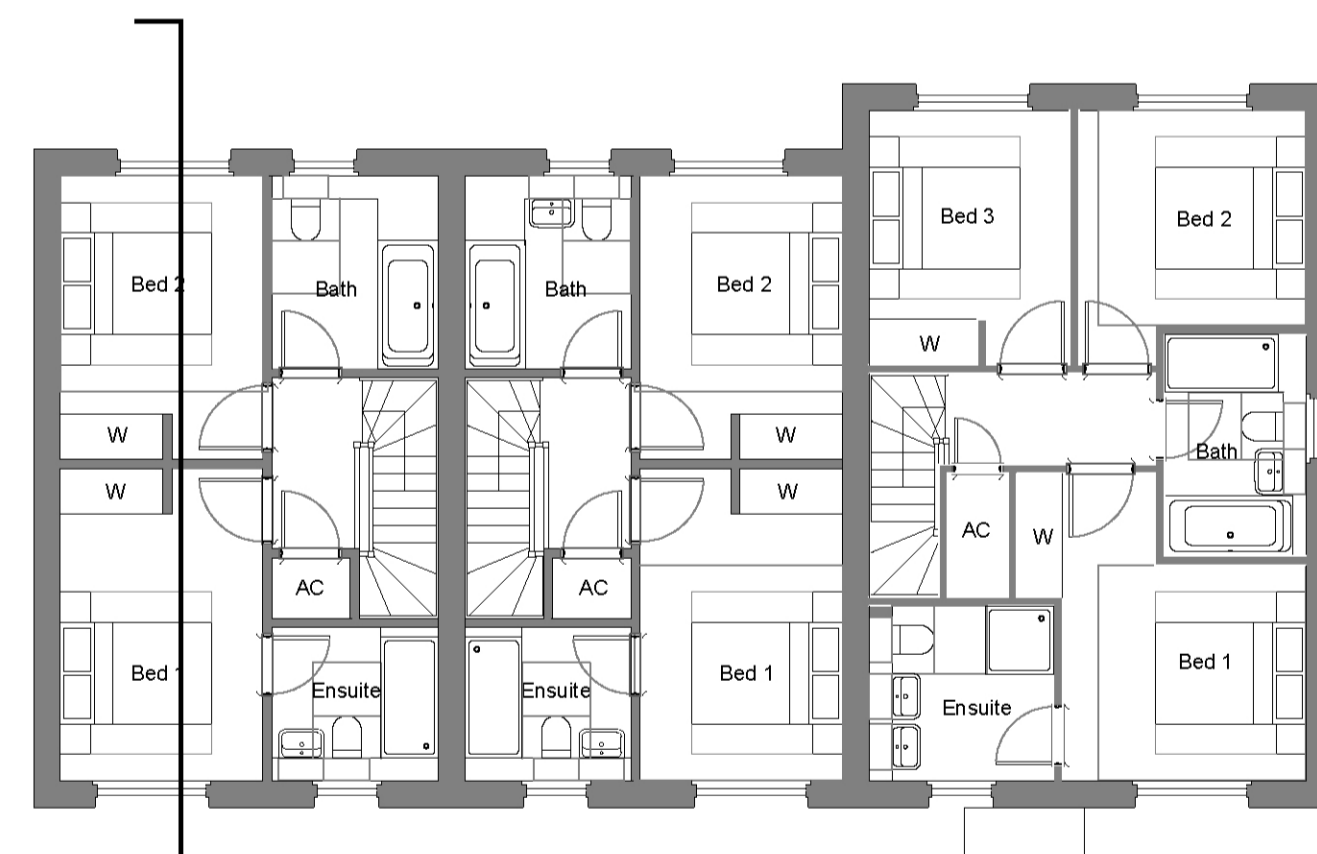

FIRST FLOOR PLAN
 40/51sq.m.

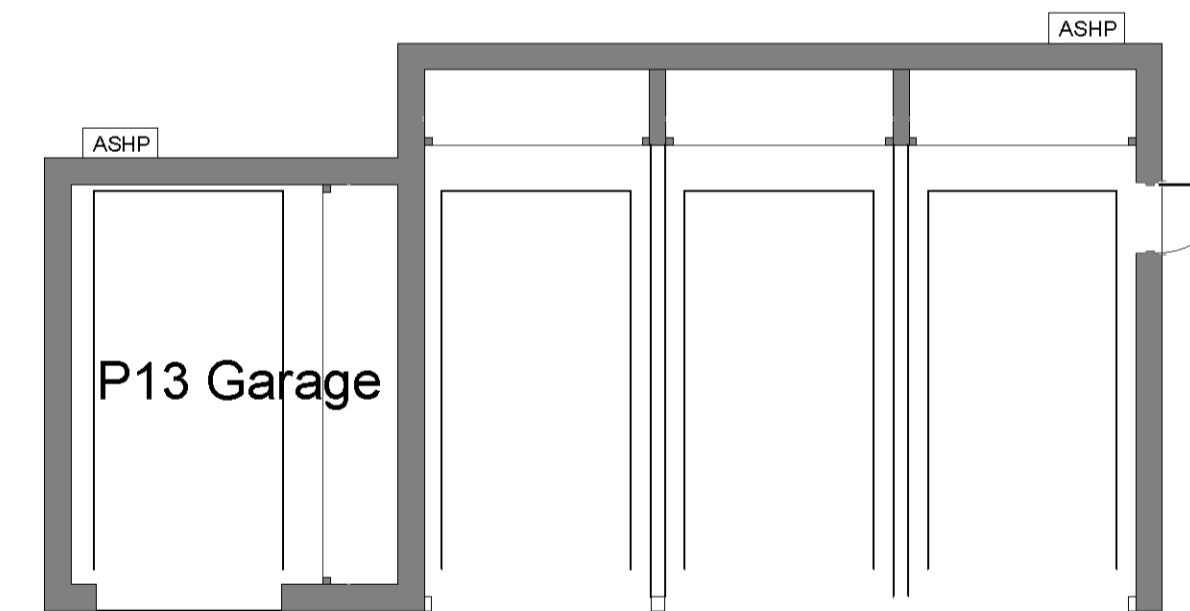

CARPORTS & GARAGE PLAN

Client :
 GADE HOMES

Job :
 SIBFORD FERRIS
 BANBURY

Drawing Title:
 Plots 10-12
 Proposed Plans and
 Elevations

Scale:
 1:100 @ A1

Date: Oct 2021
 Drawn By: MM
 Checked:

Drawing No: 3699.105
 Revision: E

PLANNING

The White Barn, Manor Farm, Manor Road
 Wantage, Oxfordshire, OX12 8NE
 T: 01235 765322 F: 01235 765373

The Mansion House, Hartham Park, Corsham,
 Wiltshire, SN13 0EP
 T: 01249 700489 F: 01249 470077

info@bpharwood.co.uk - www.bpharwood.co.uk

