

**NOTES:**  
 DIMENSIONS ARE NOT TO BE SCALED FROM THIS DRAWING  
 ALL DIMENSIONS ARE TO BE CHECKED AGAINST ACTUAL SIZE  
 DIMENSIONS BEFORE ANY WORK IS FABRICATED  
**COPYRIGHT RESERVED**  
 THIS DRAWING IS THE PROPERTY OF BHP HARWOOD  
 ARCHITECTS AND MAY NOT BE COPIED, REPRODUCED, LENT OR  
 DISCLOSED WITHOUT THEIR EXPRESS PERMISSION IN WRITING.

**REVISIONS**


Rev.	Date	Description



FRONT ELEVATION



SIDE ELEVATION

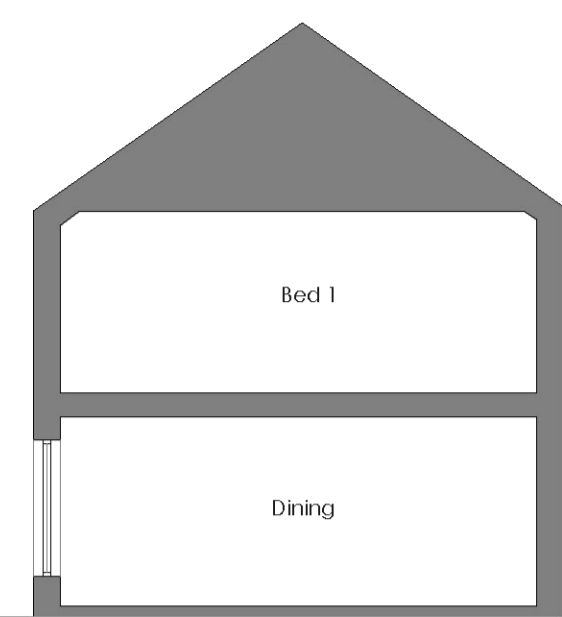

SECTION





GARAGE ELEVATIONS





REAR ELEVATION




SIDE ELEVATION

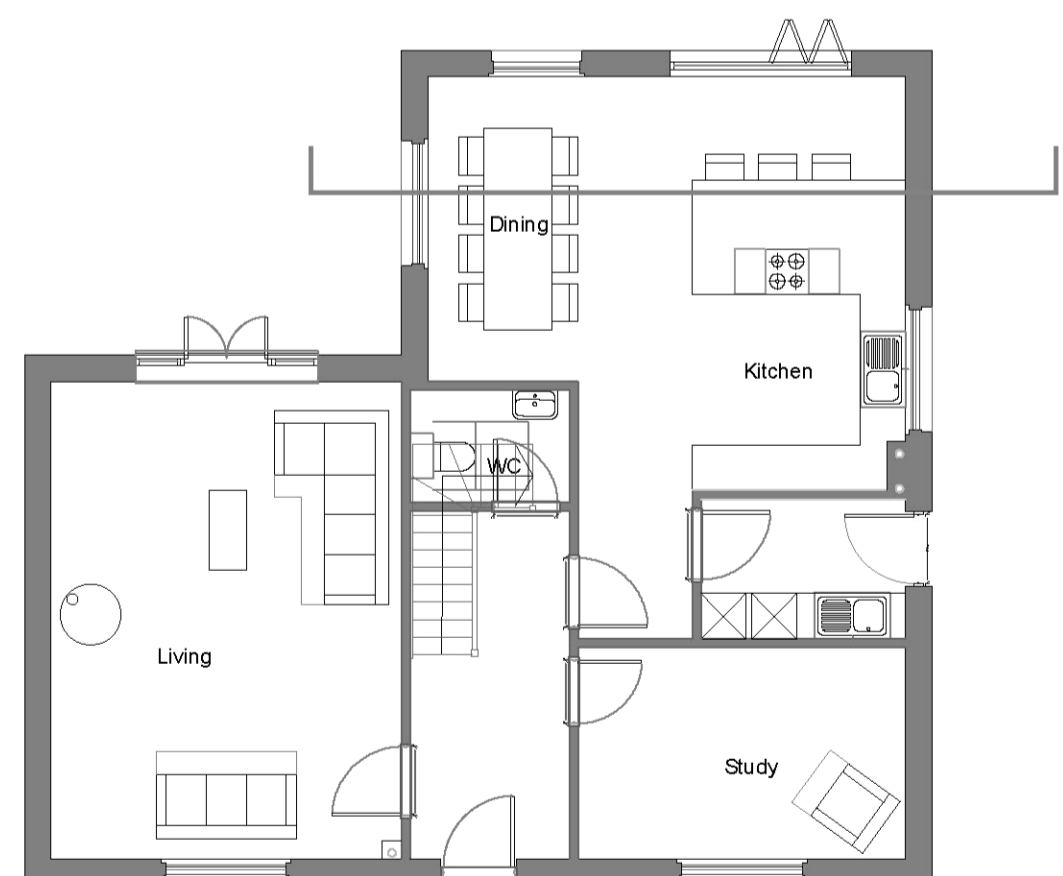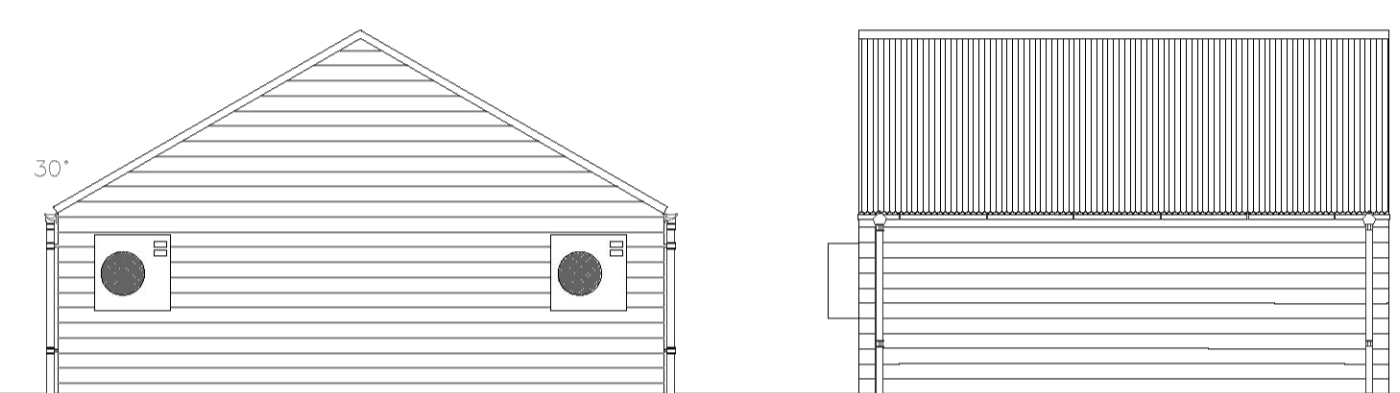

GROUND FLOOR PLAN  
 96.5sq.m.

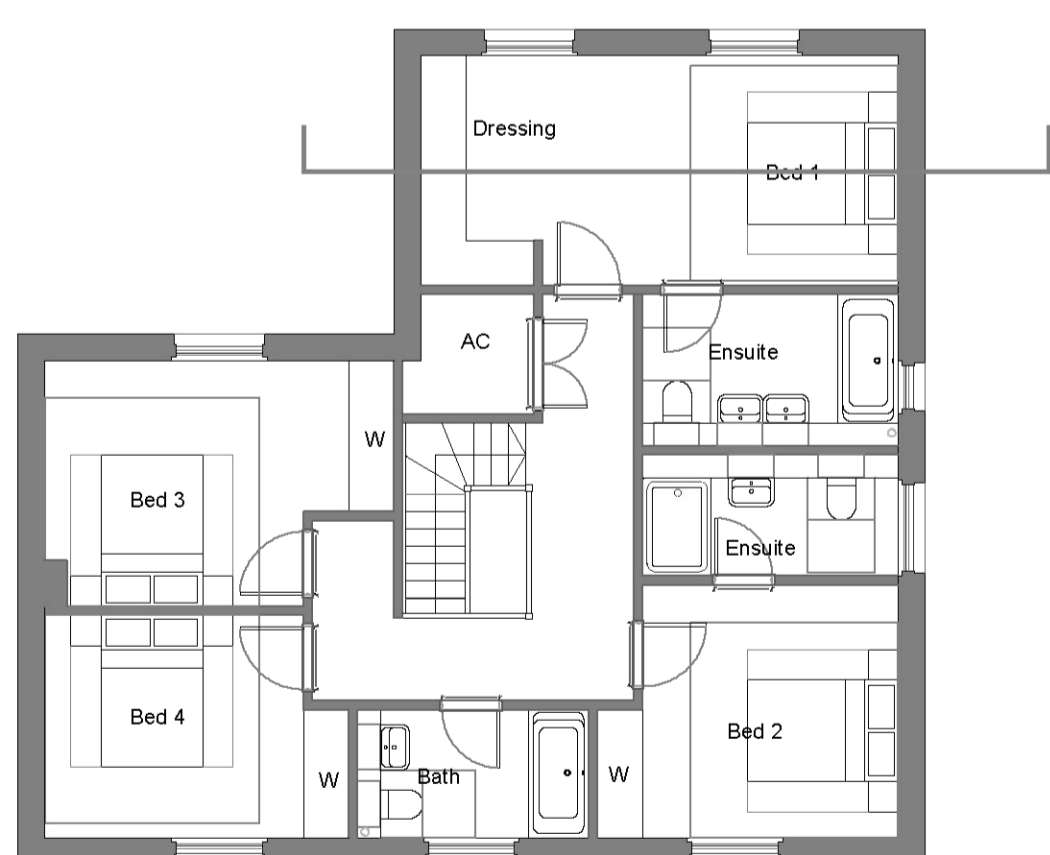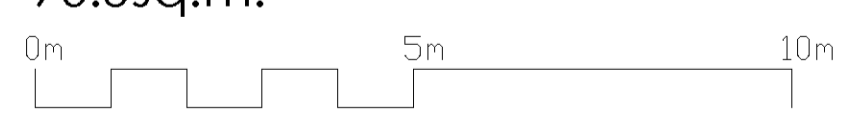

FIRST FLOOR PLAN  
 96.5sq.m.

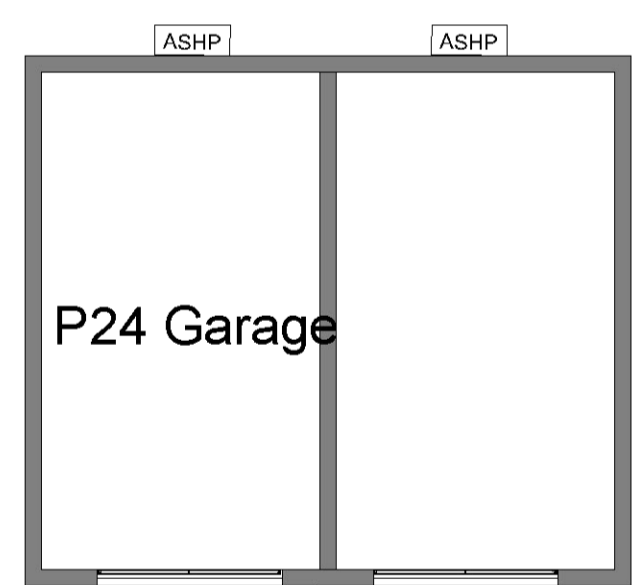

GARAGE PLAN

Client :  
 GADE HOMES

Job :  
 SIBFORD FERRIS  
 BANBURY

Drawing Title:  
 Plot 23  
 Proposed Plans and  
 Elevations

Scale:  
 1:100 @ A1  
 Date: Jan 2022  
 Drawn By: MM  
 Checked: MM

Drawing No: 3699.114  
 Revision: G

**PLANNING**

The White Barn, Manor Farm, Manor Road  
 Wantage, Oxfordshire, OX12 8NE  
 T: 01235 765322 F: 01235 765373  
 The Mansion House, Hartham Park, Corsham,  
 Wiltshire, SN13 0RP  
 T: 01249 700489 F: 01249 470077  
 info@bpharwood.co.uk - www.bpharwood.co.uk

