



01 REFUSE ENCLOSURE - TYPE 1
024 typical plan

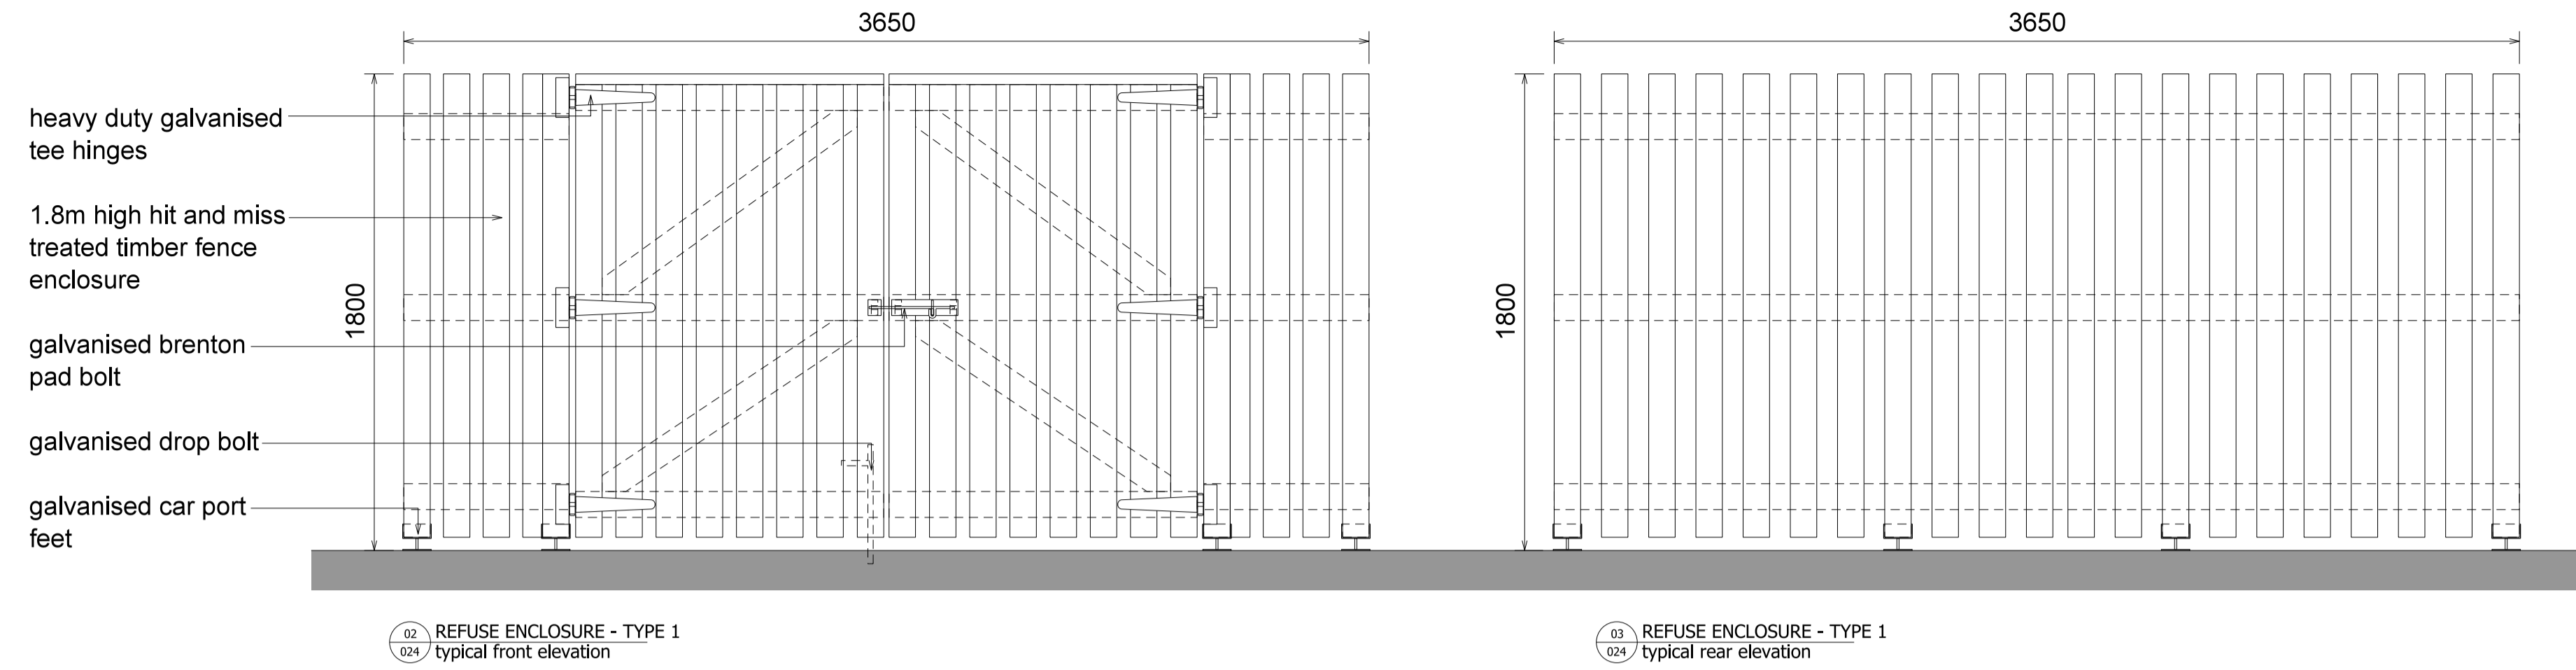


02 REFUSE ENCLOSURE - TYPE 1
024 typical front elevation


03 REFUSE ENCLOSURE - TYPE 1
024 typical rear elevation

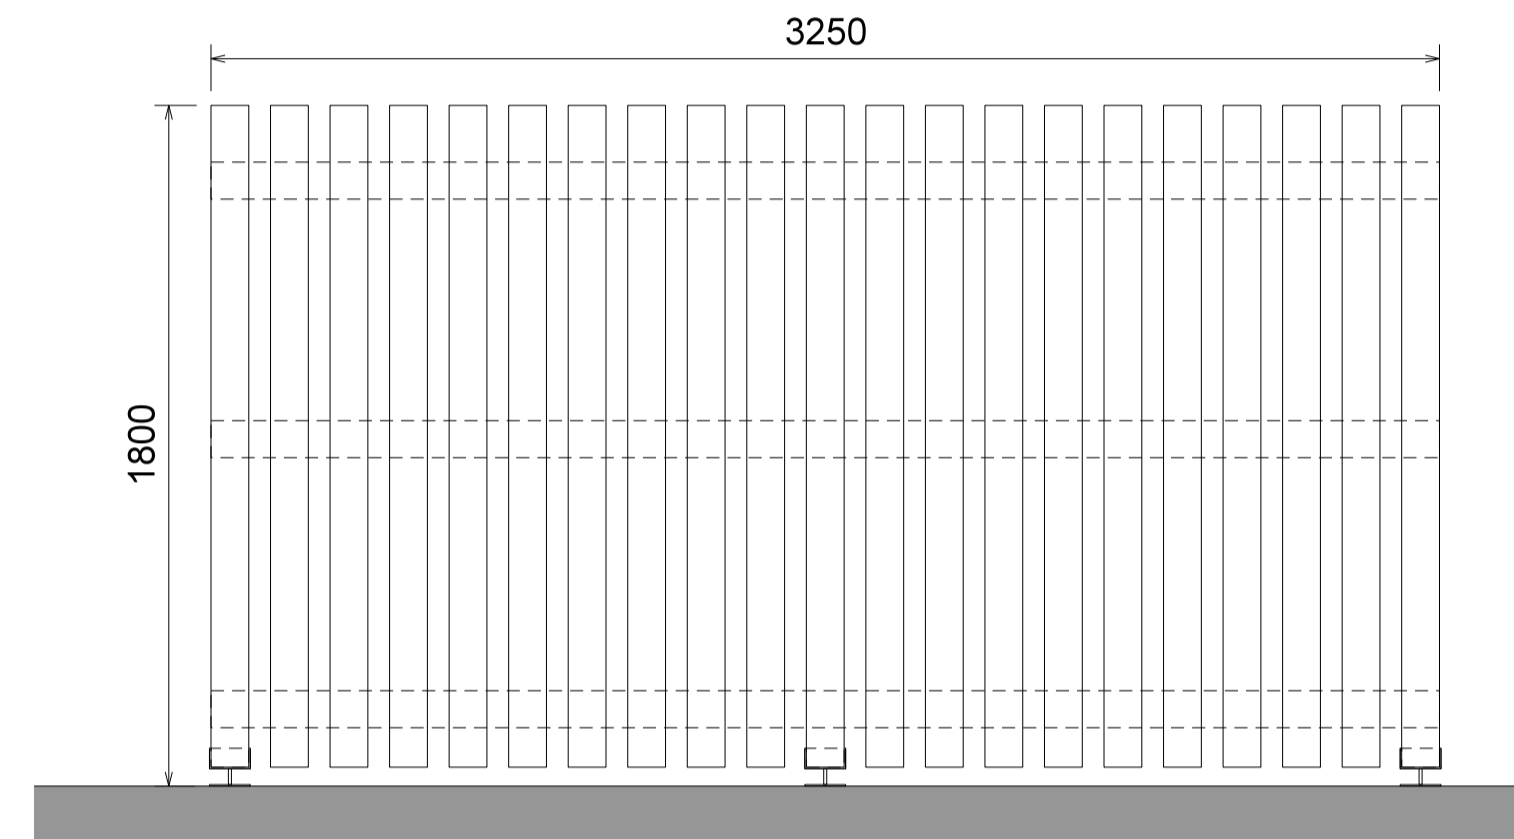

04 REFUSE ENCLOSURE - TYPE 1
024 typical side elevation

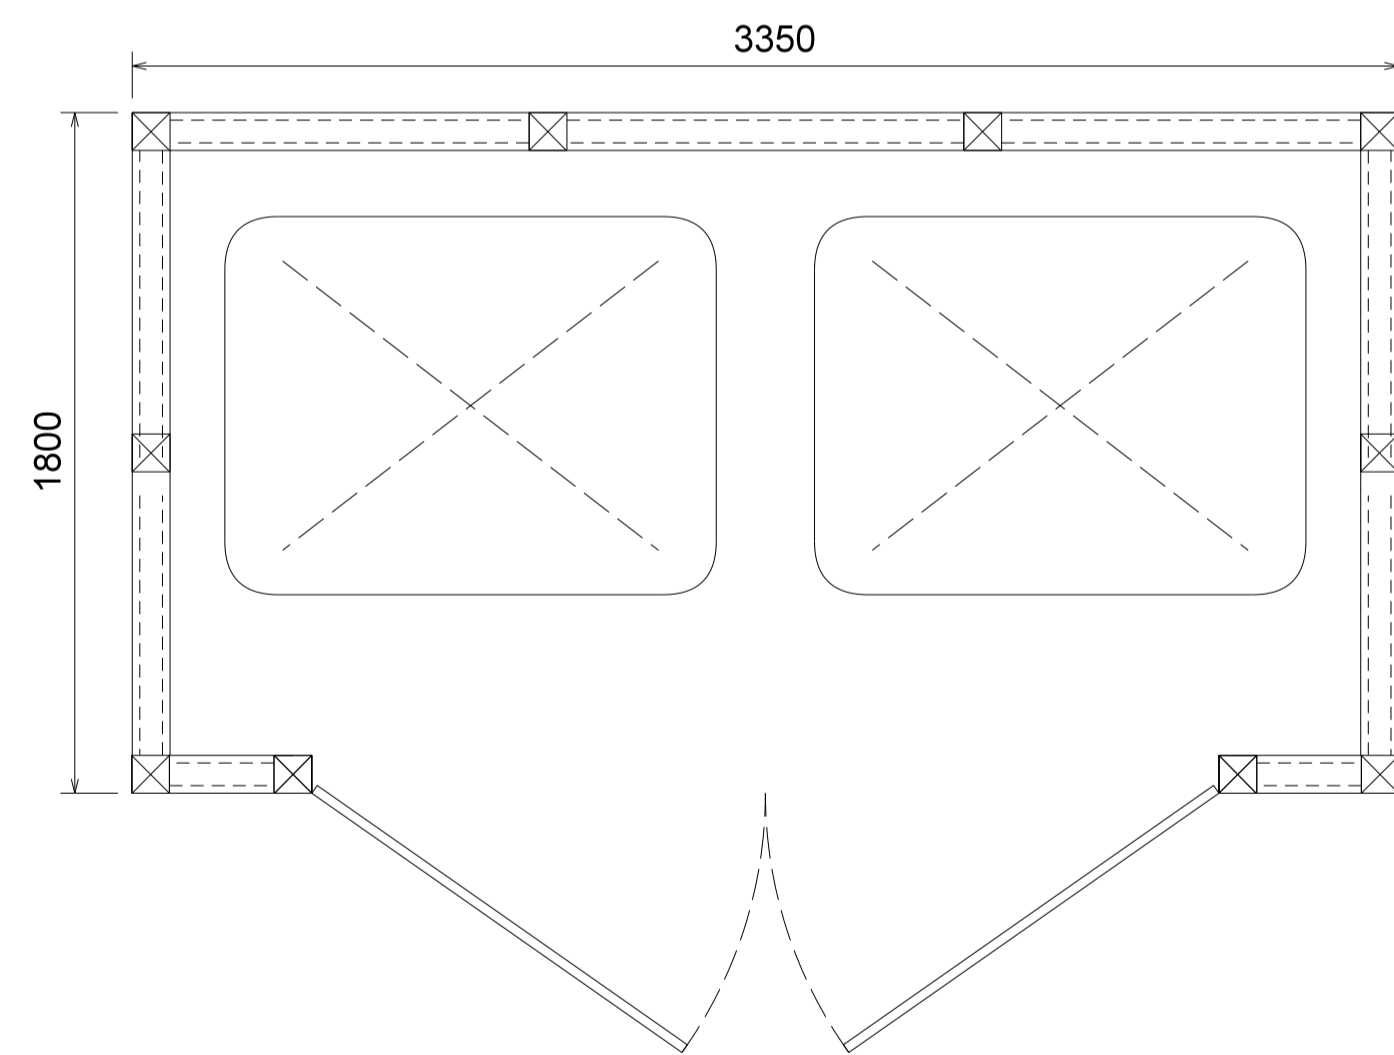


05 REFUSE ENCLOSURE - TYPE 2
024 typical plan

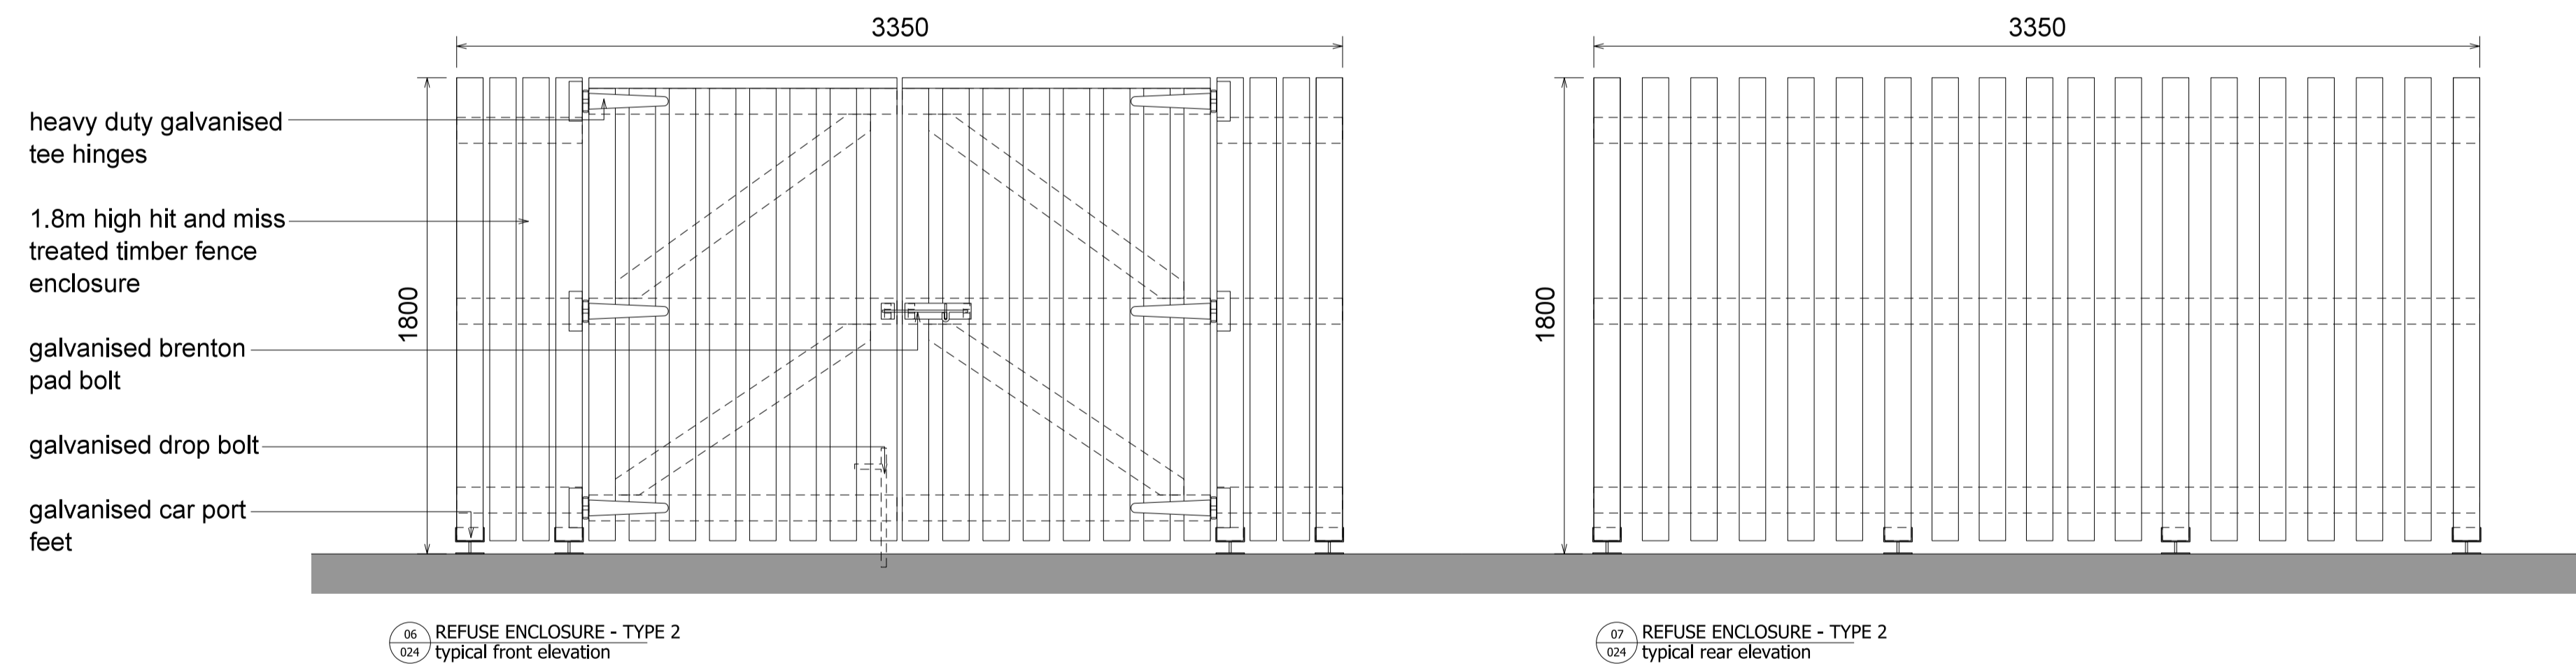

06 REFUSE ENCLOSURE - TYPE 2
024 typical front elevation

07 REFUSE ENCLOSURE - TYPE 2
024 typical rear elevation

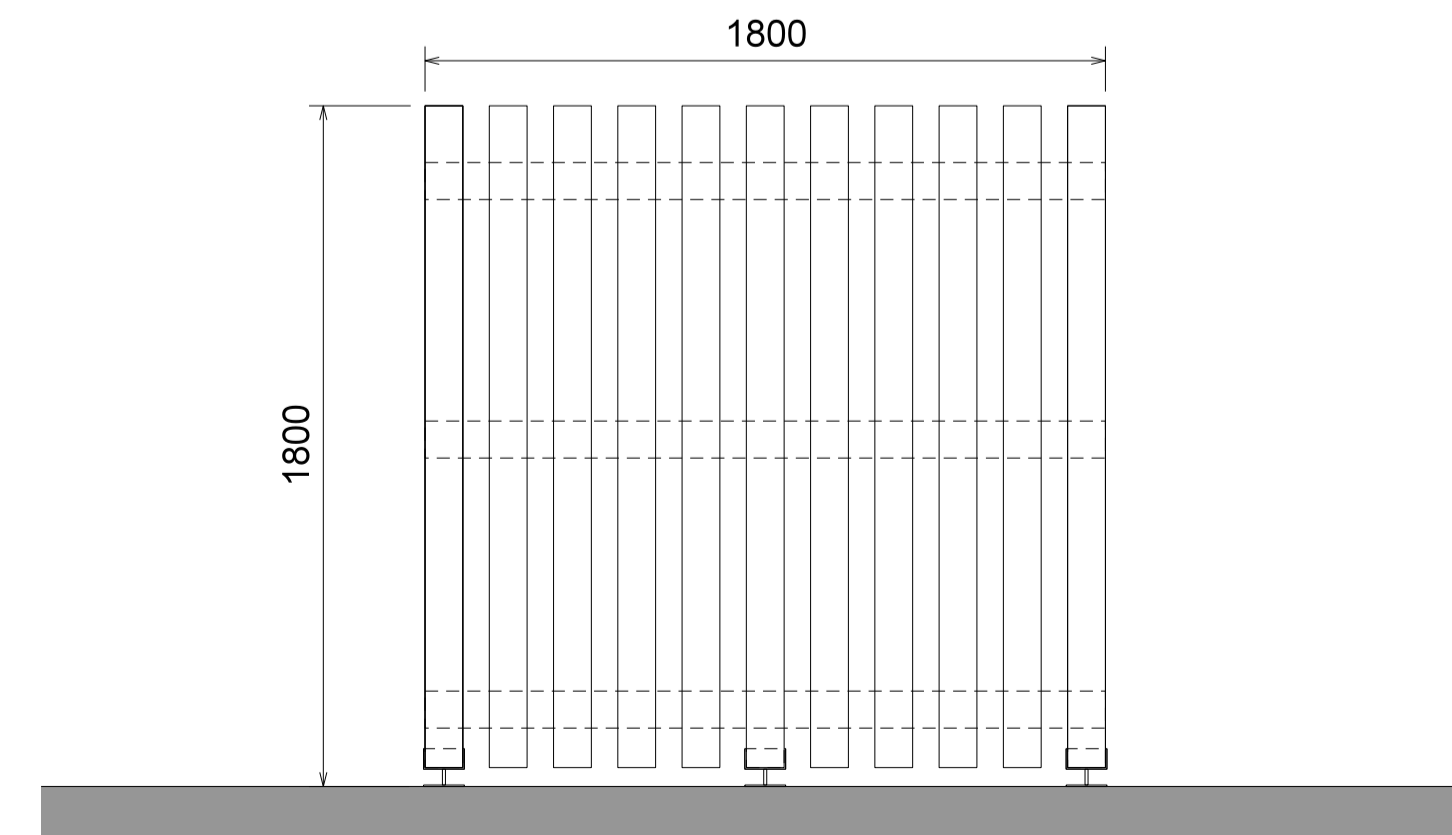

08 REFUSE ENCLOSURE - TYPE 2
024 typical side elevation

Rev	Description	Chk	Date
	Peer House 8 -14 Verulam Street London WC1X 8LZ		
	tel +44(0)20 7400 2120		
	enquiries@cornisharchitects.com www.cornisharchitects.com		

cornisharchitects
RIBA Chartered Practice

Project Title:
PHASE 3 AXIS J9 BICESTER

Drawing Title:
REFUSE ENCLOSURE DETAILS

Drawing Status:
TOWN PLANNING

Scale:
0 200 millimetres 1600

Drawn By: S K	Scale: 1:20 @ A1	Date: 20/08/2021	Chk'd By: S K
-------------------------	----------------------------	----------------------------	-------------------------

ALBION LAND

Drawing No.
20019 - TP - 024