


NOTES


Reproduced from the Ordnance Survey map with the permission of the Controller of Her Majesty's Stationery Office, © Crown Copyright.

C A Cornish & Associates Ltd Licence no LIG0908.


Subject to Statutory Approvals.

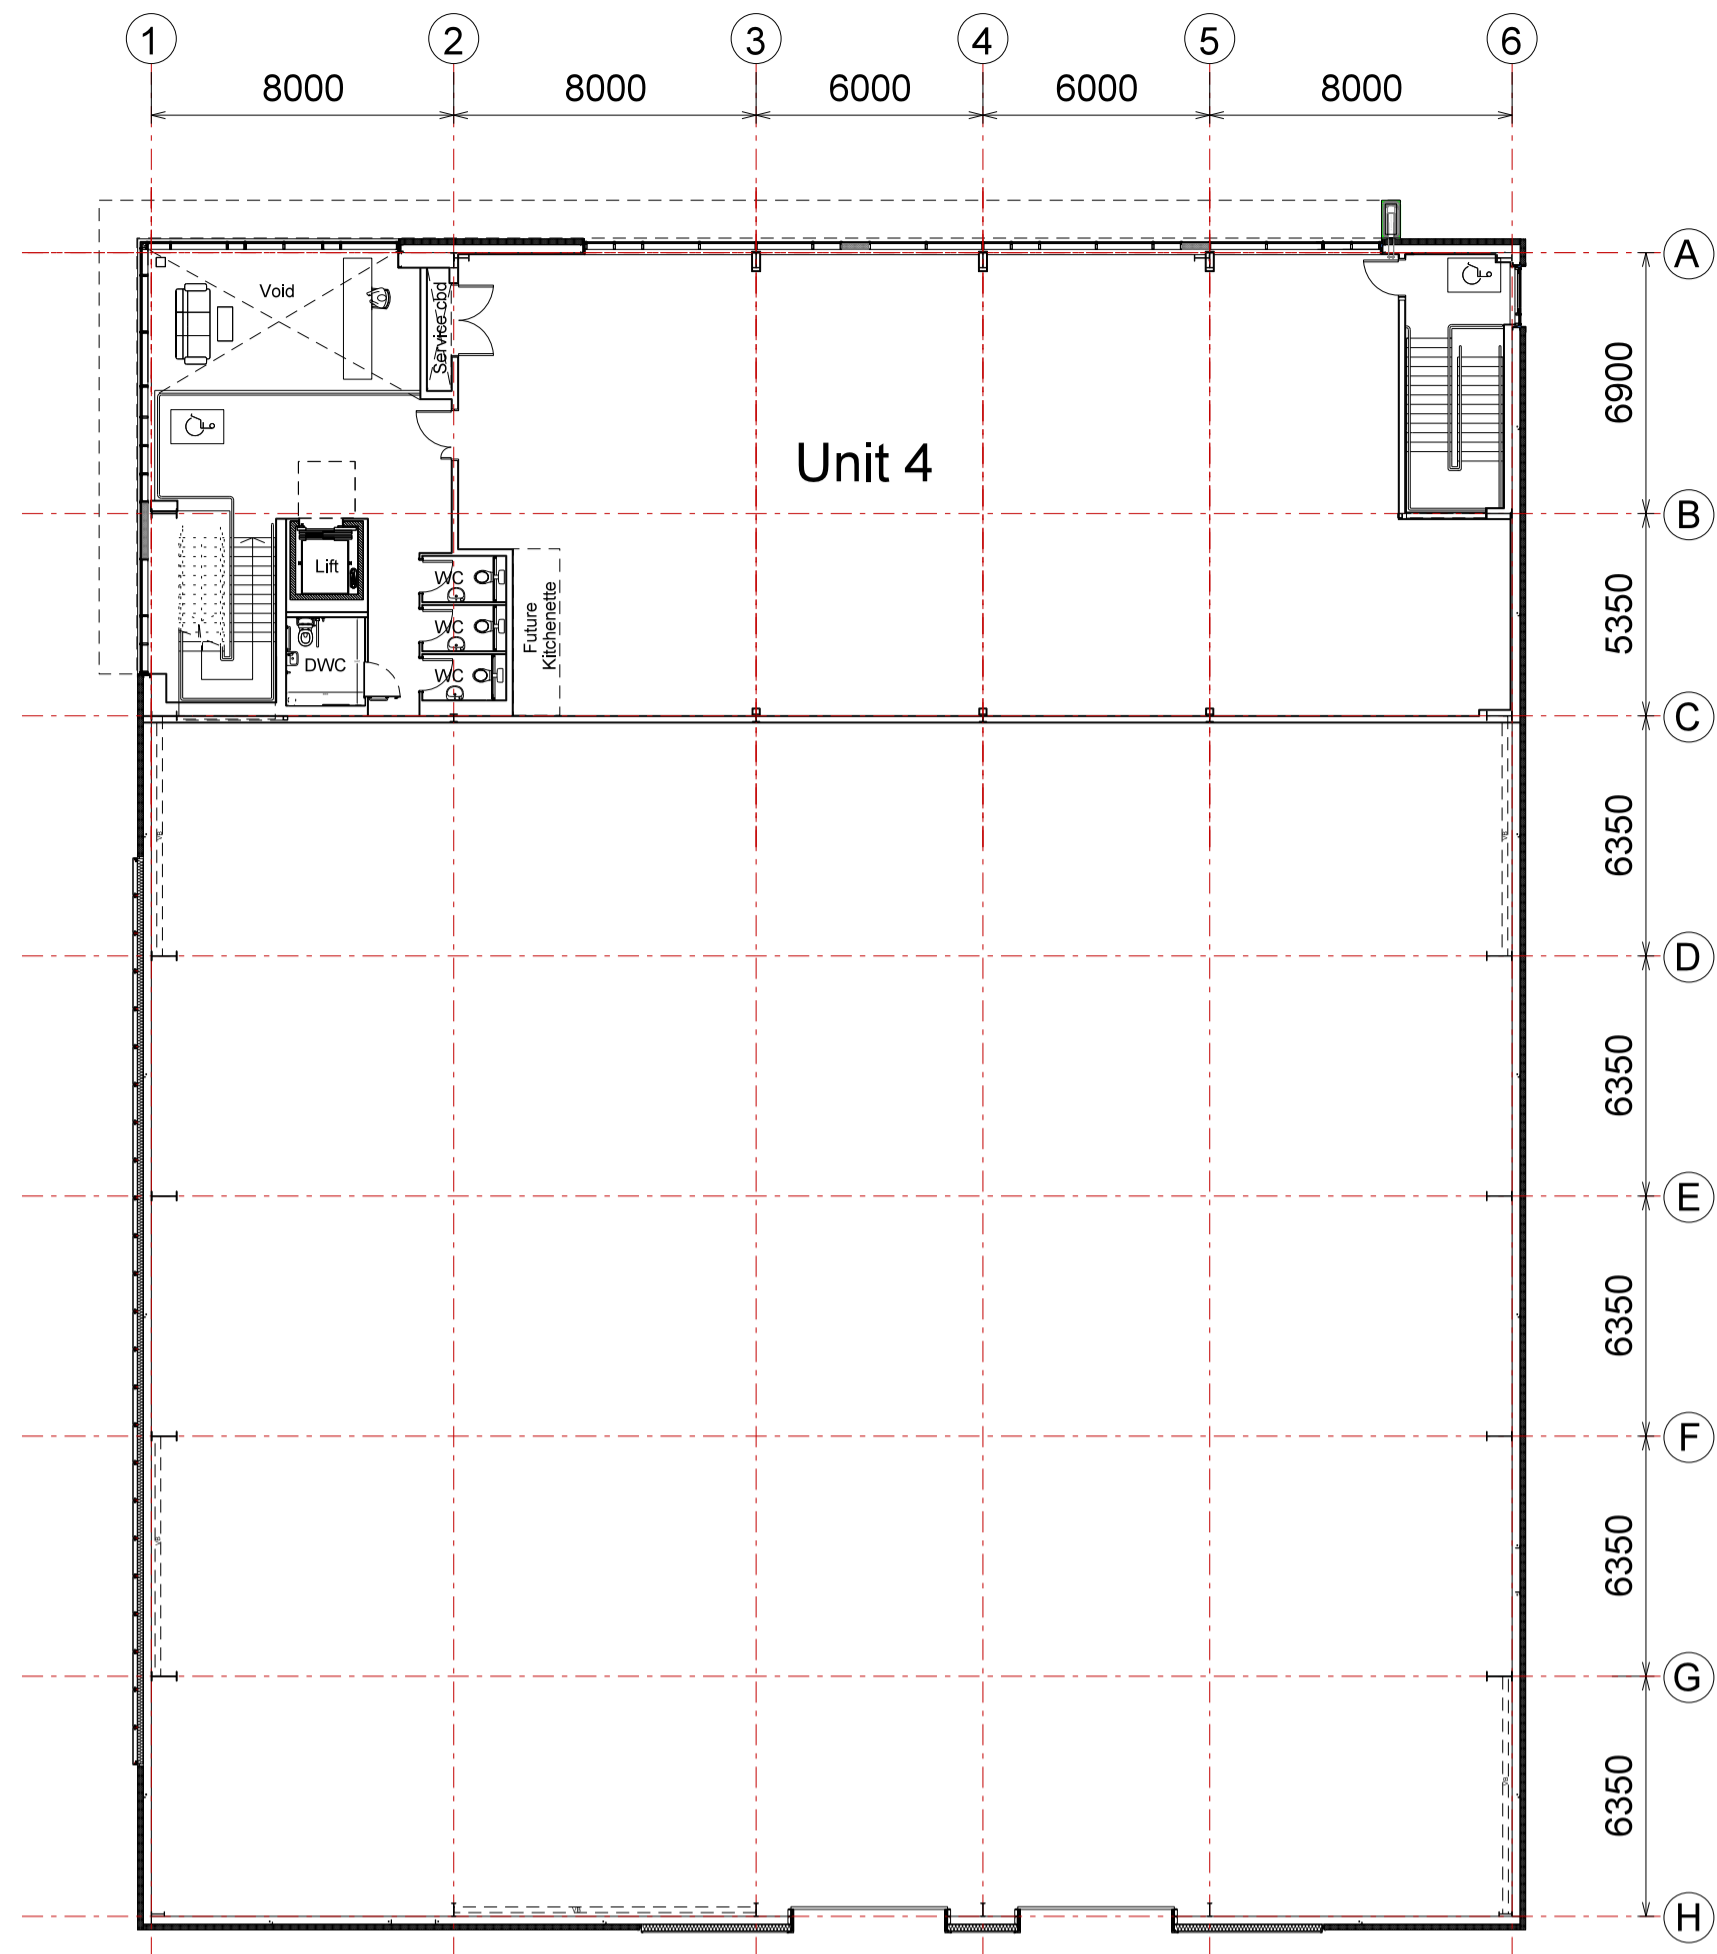

02 UNIT 4  
005 / first floor plan

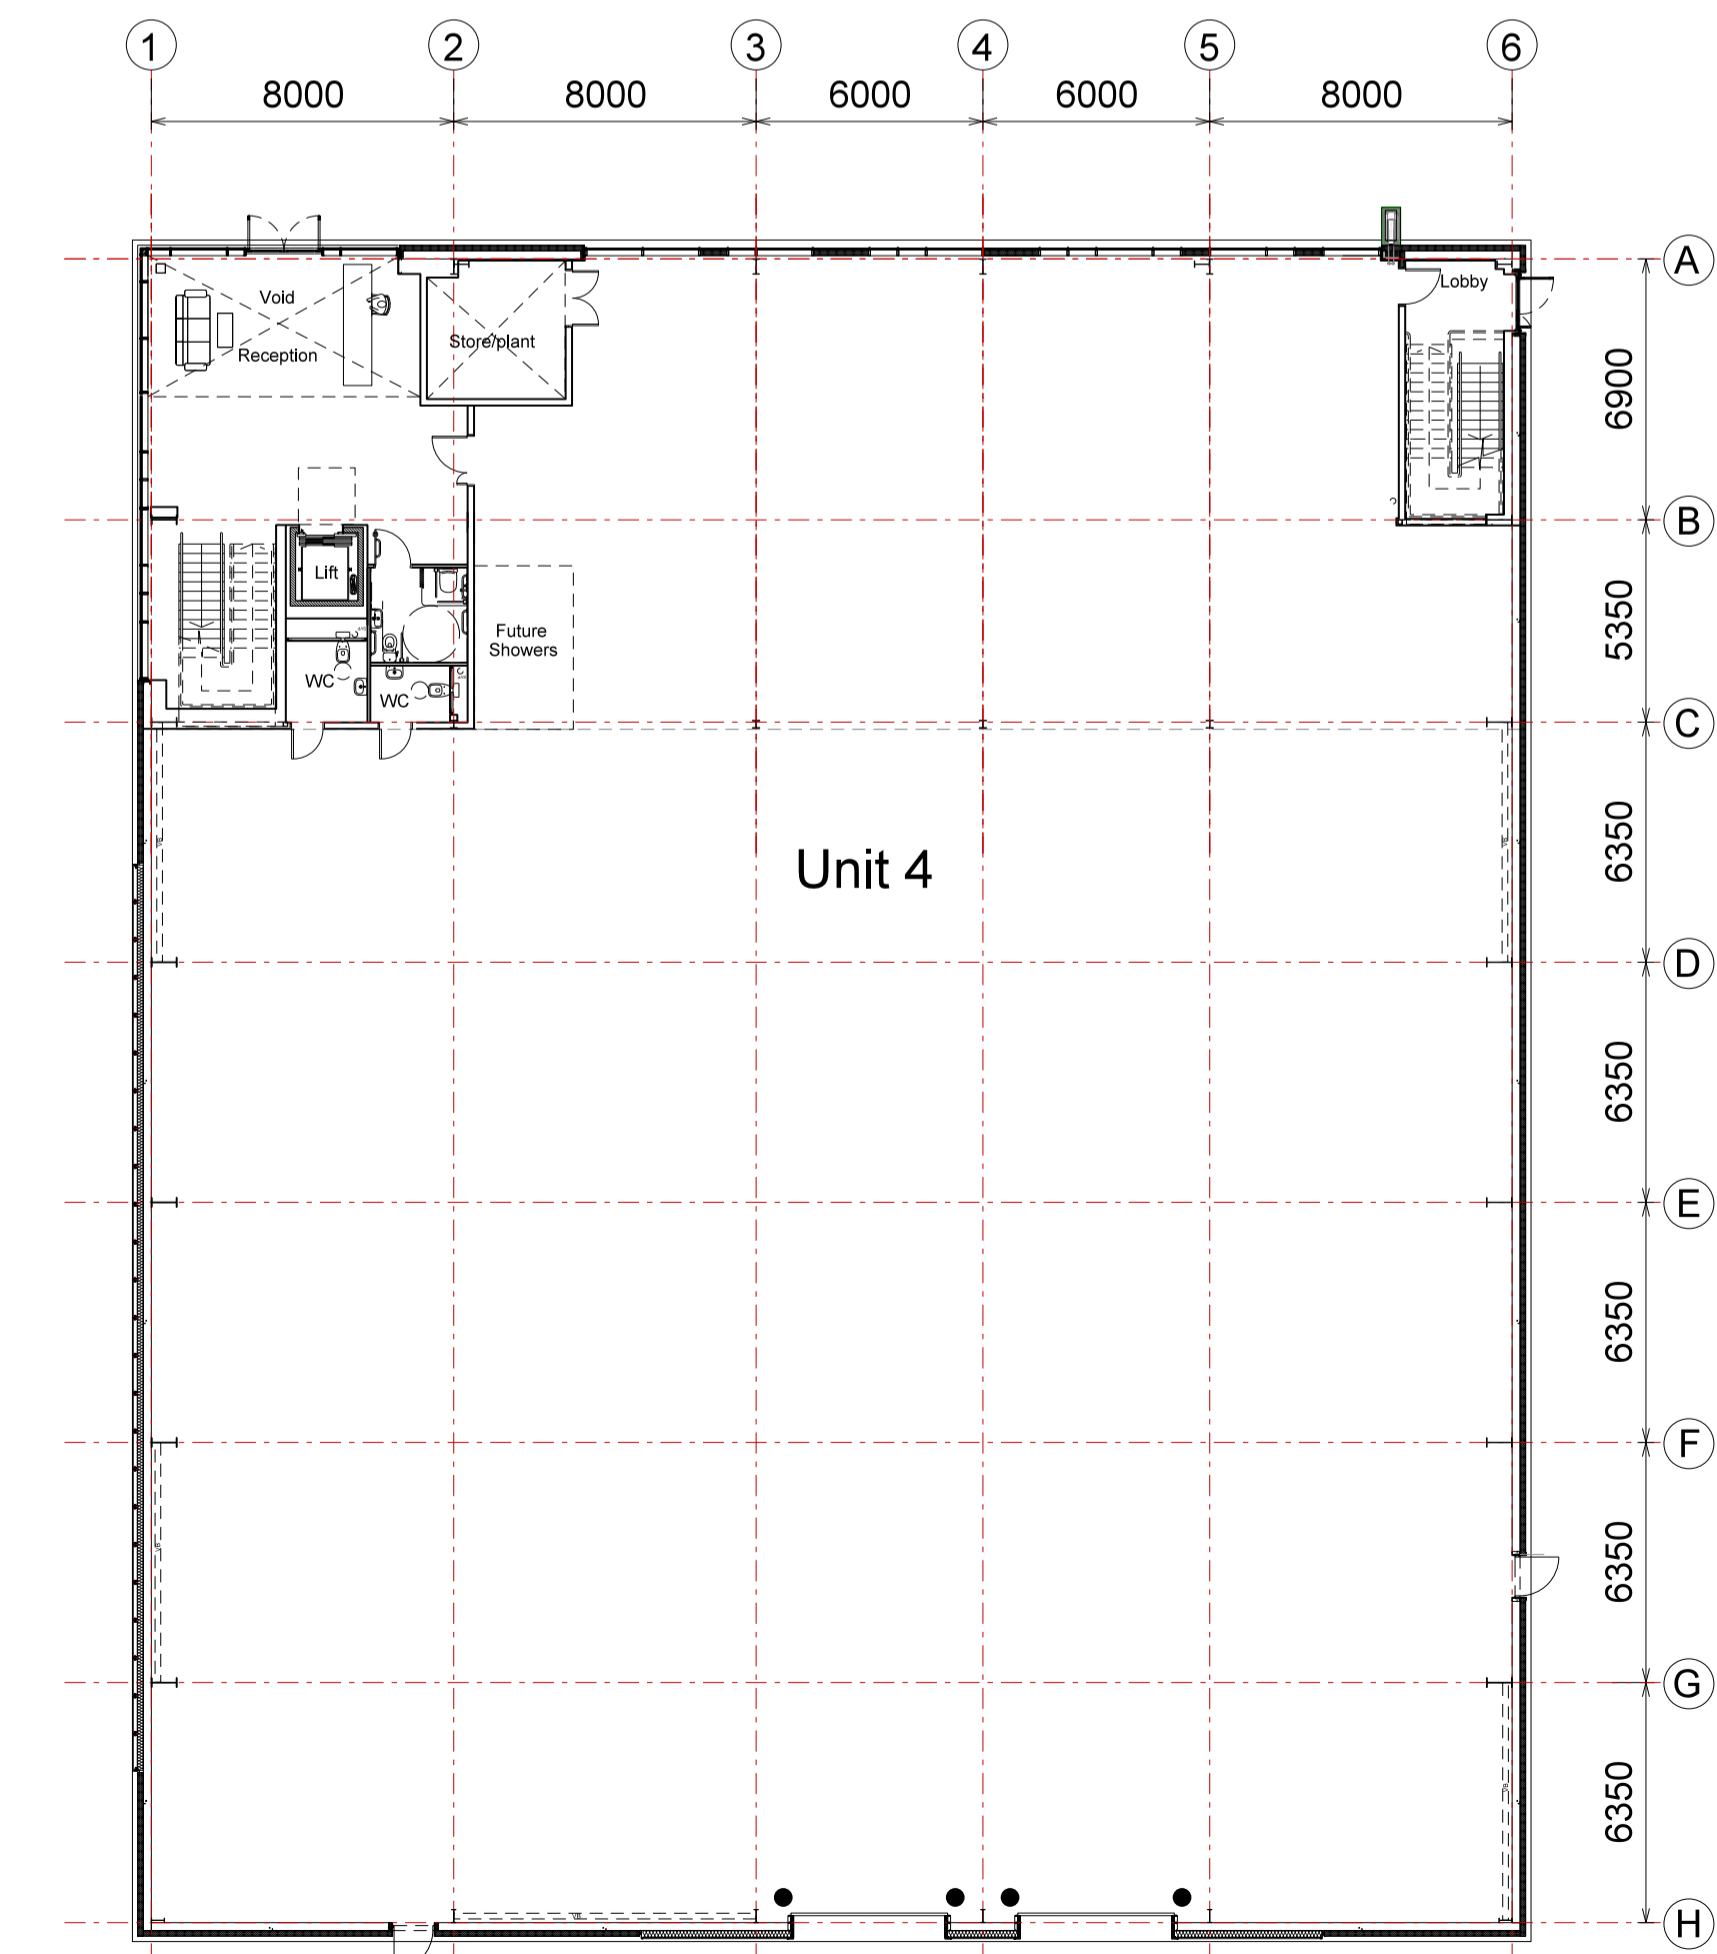

01 UNIT 4  
005 / ground floor plan

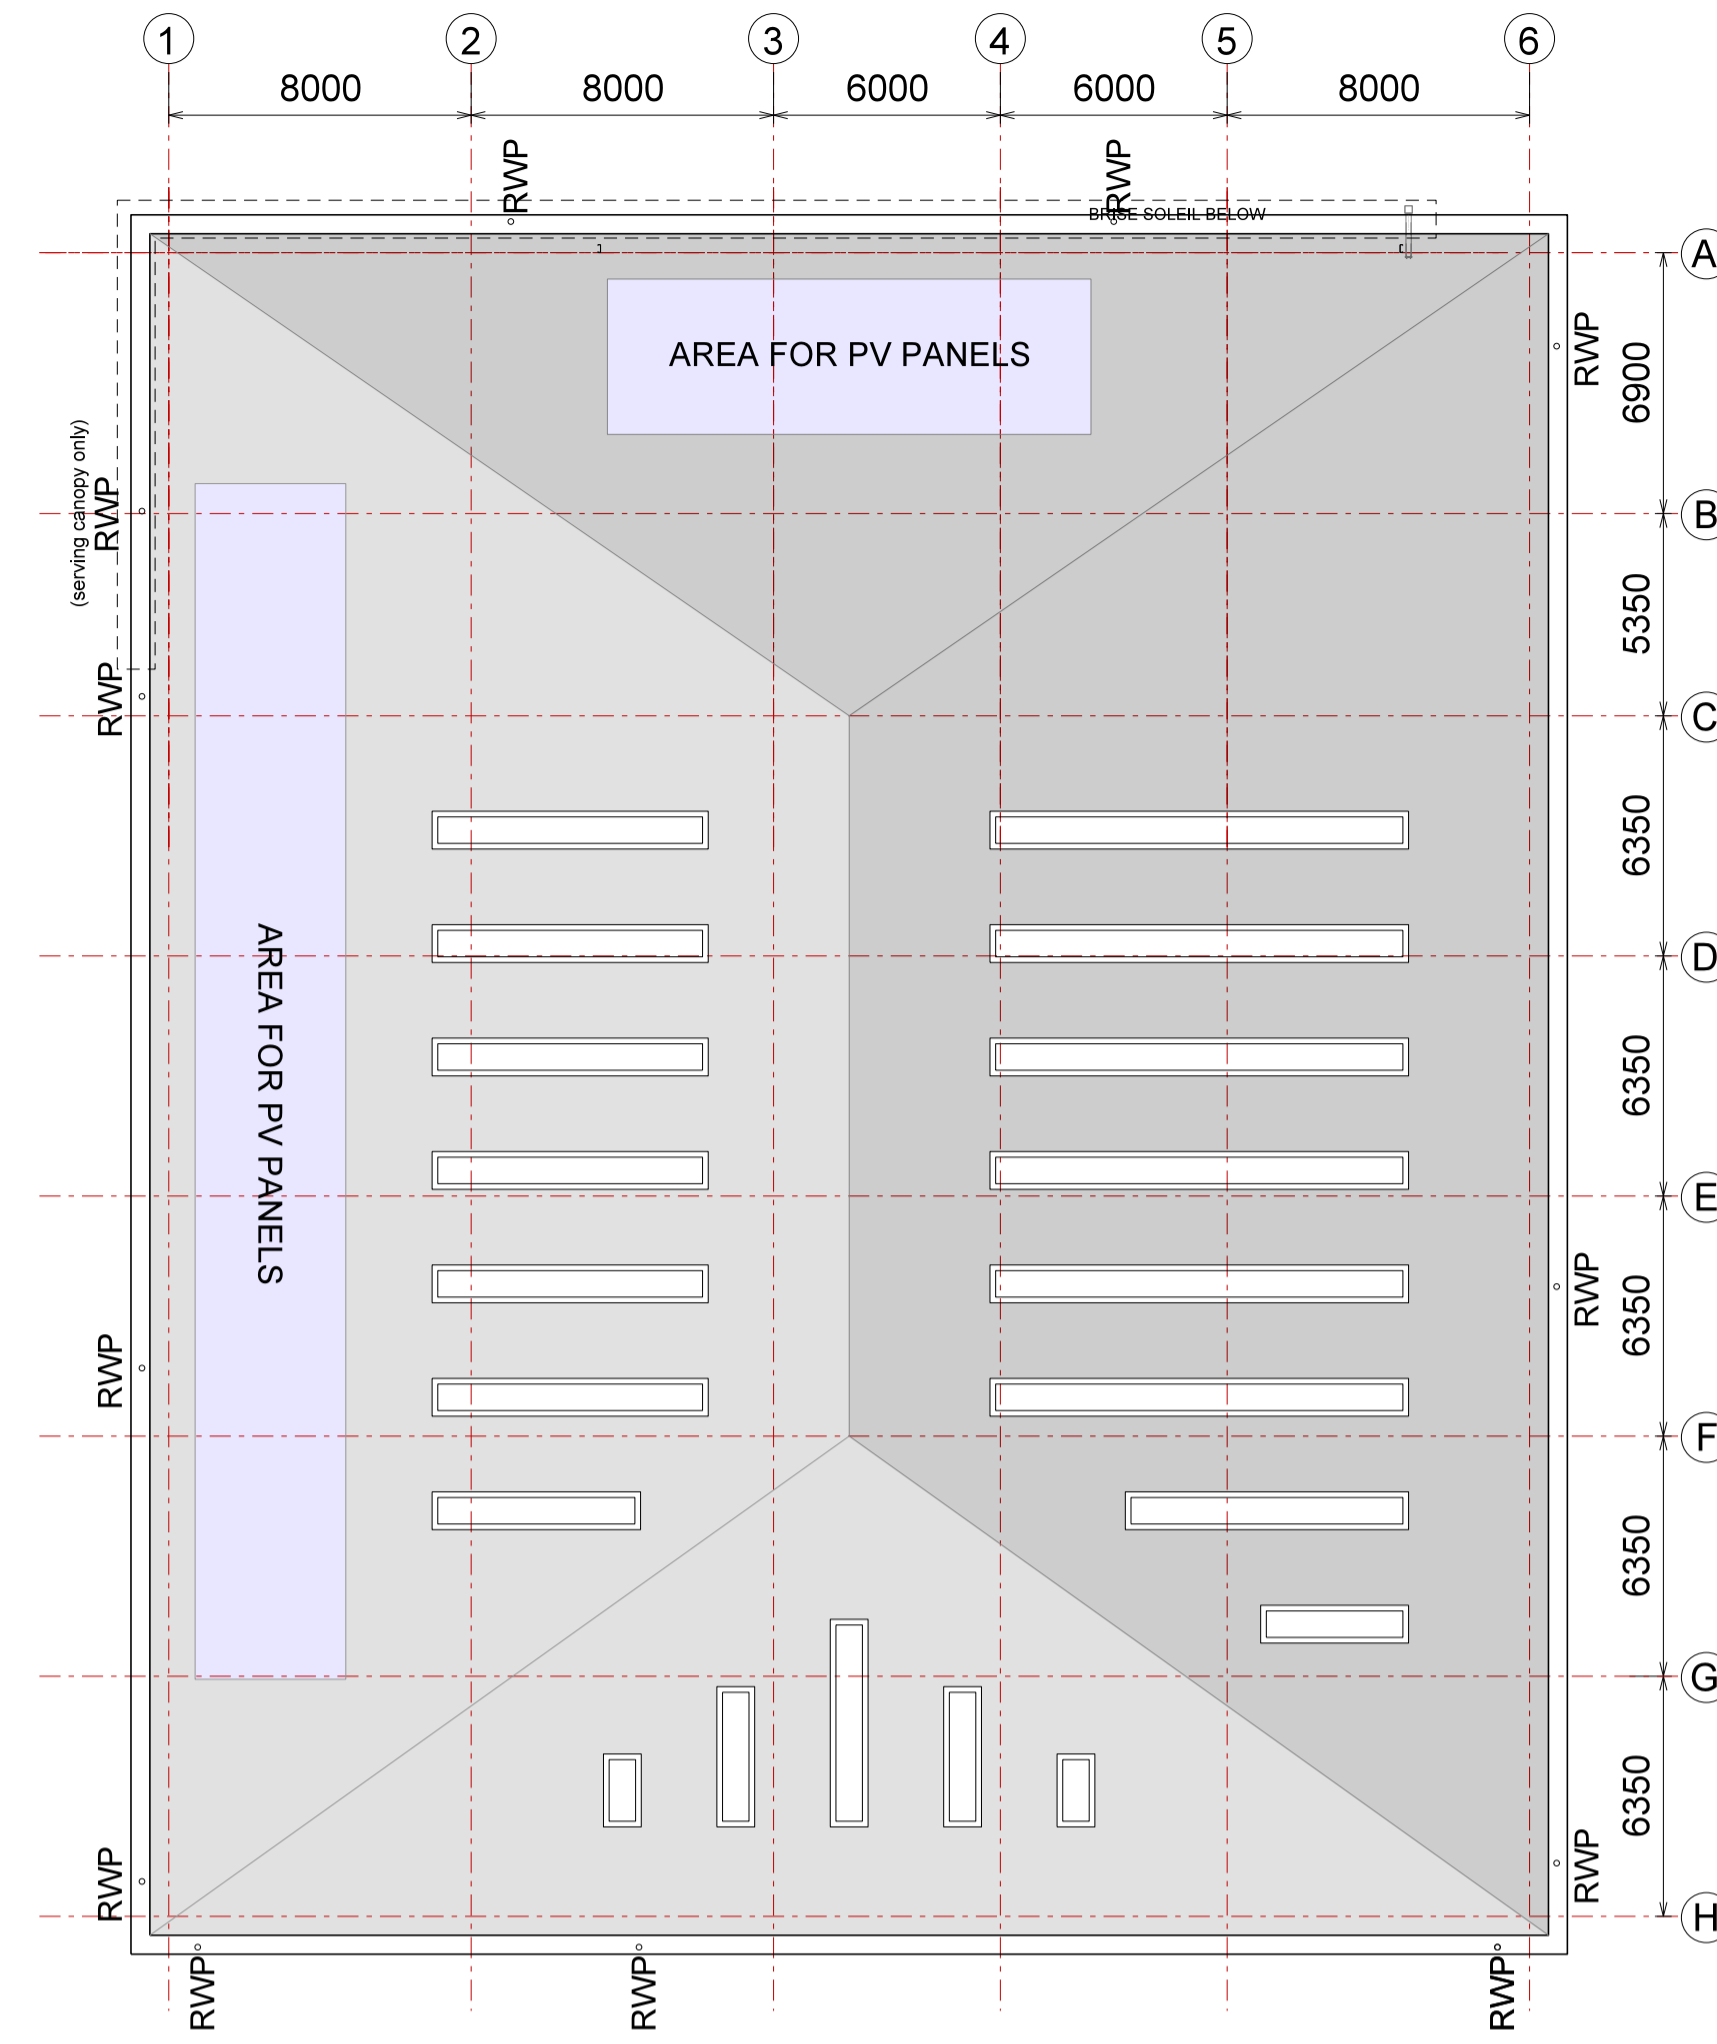

03 UNIT 4  
005 / roof plan

Rev	Description	Chk	Date
A	Internal doors updated, Escape stair exit door width increased and roof plan updated.	SM	18/08/2021

Peer House  
8 -14 Verulam Street  
London WC1X 8LZ

tel +44(0)20 7400 2120

enquiries@cornisharchitects.com  
www.cornisharchitects.com

RIBA  
Chartered Practice

cornisharchitects

Project Title.  
**CATALYST  
BICESTER**

Drawing Title.  
**UNIT 4  
FLOOR & ROOF PLANS**

Drawing Status.  
**TOWN PLANNING**



Drawn By:	Scale:	Date:	Chk'd By:
C S	1:200 @ A1	09/07/2020	S M

ALBION LAND

Drawing No. **18022 - TP - 005** Rev. **A**