




A1

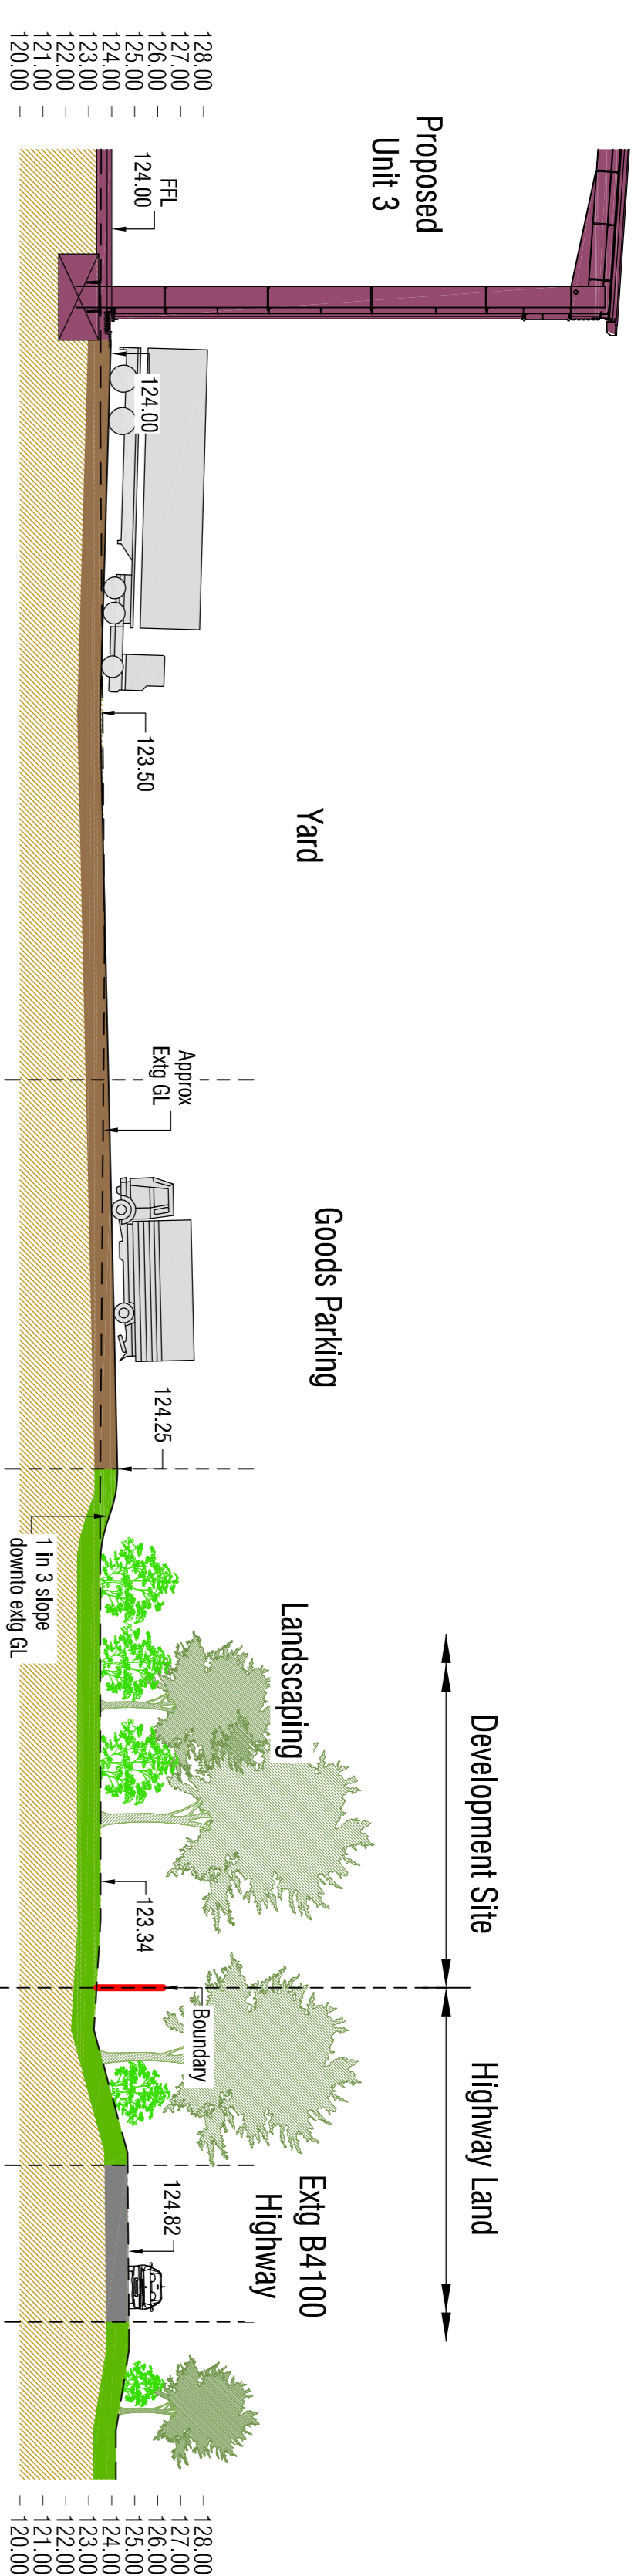


Section 1-1 (1:250 @A1)

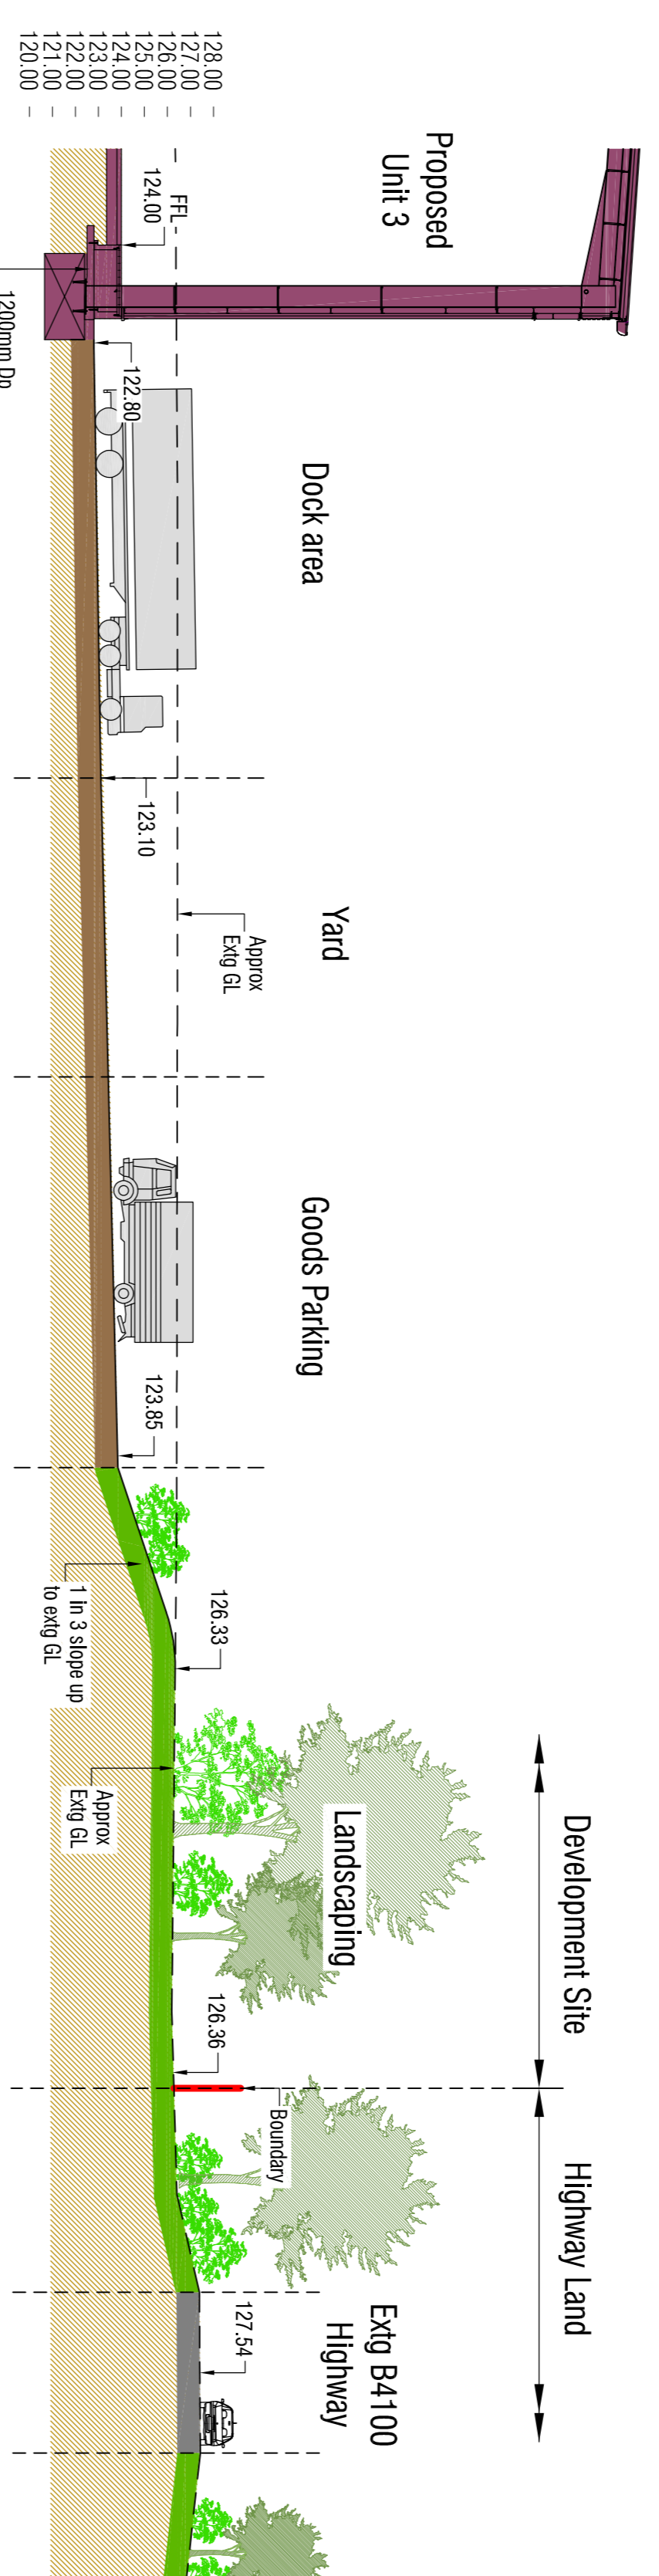


Section 2-2 (1:250 @A1)

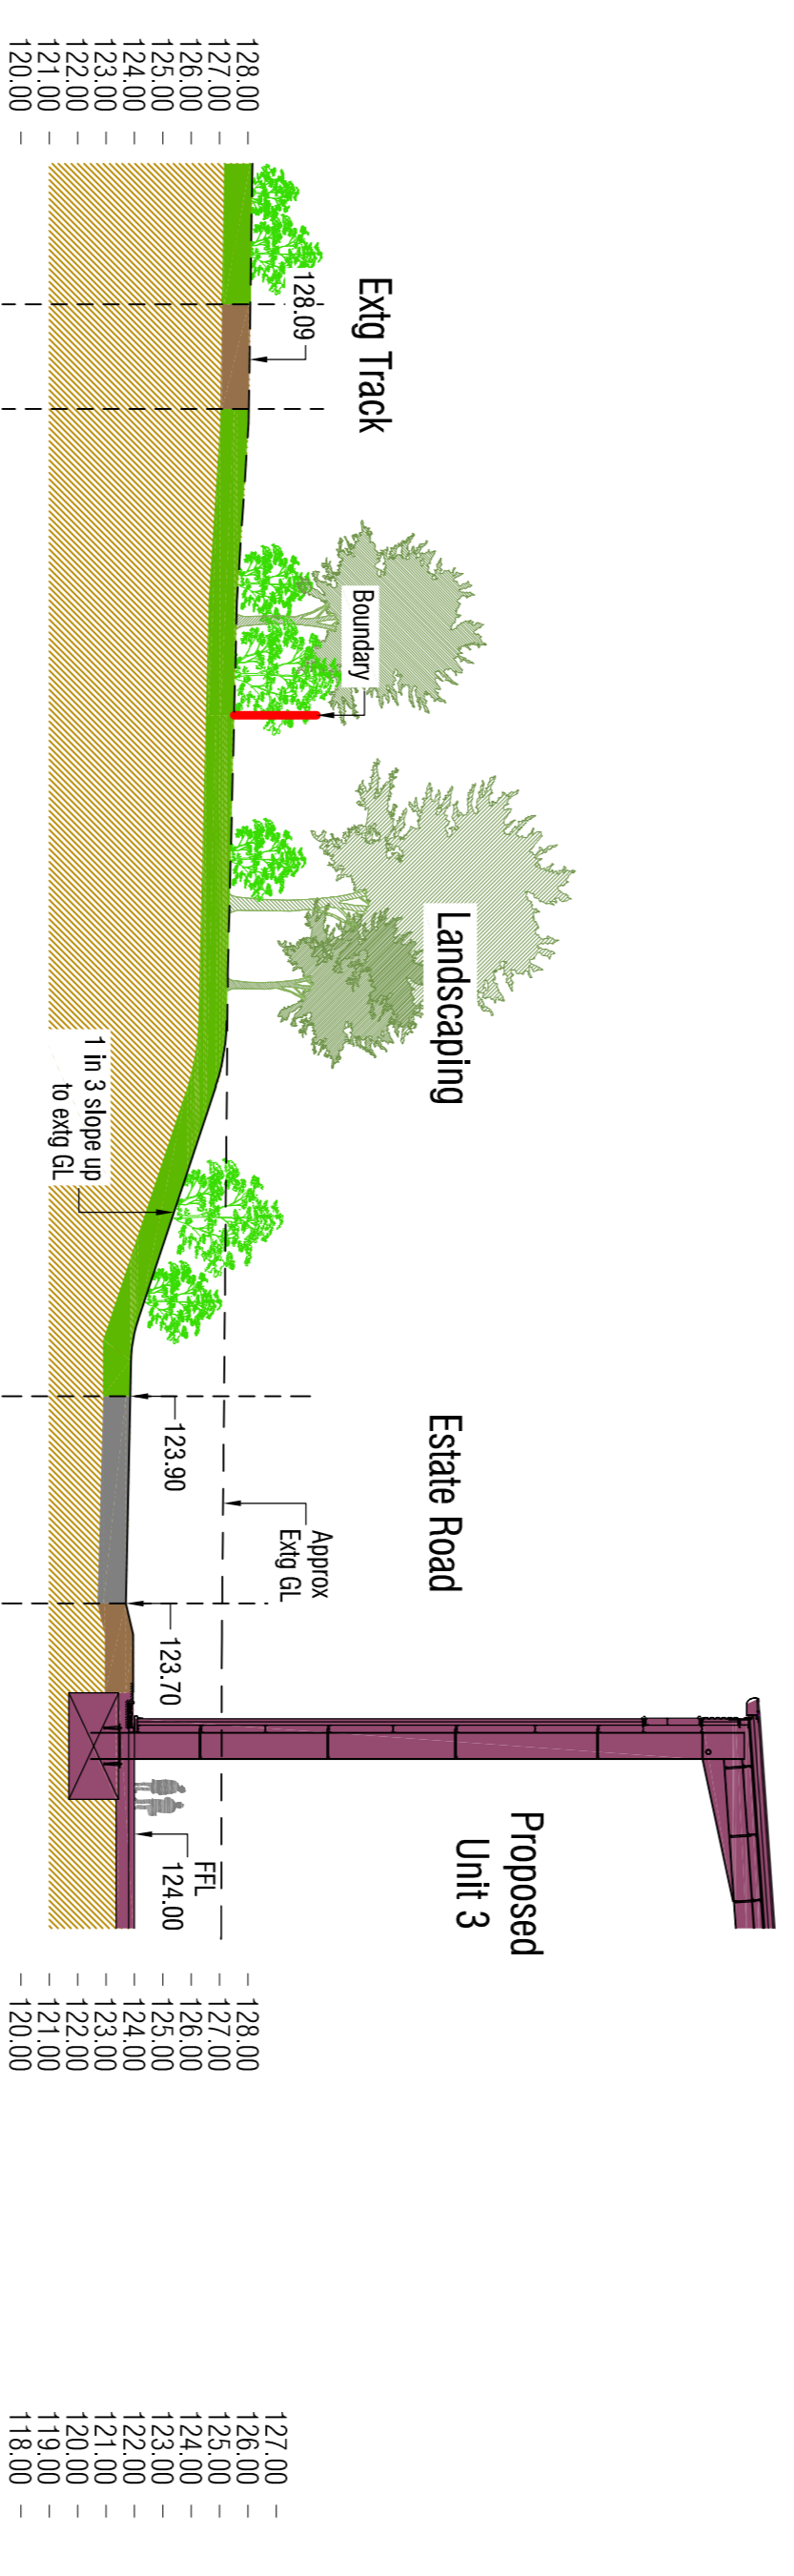


Section 3-3 (1:250 @A1)

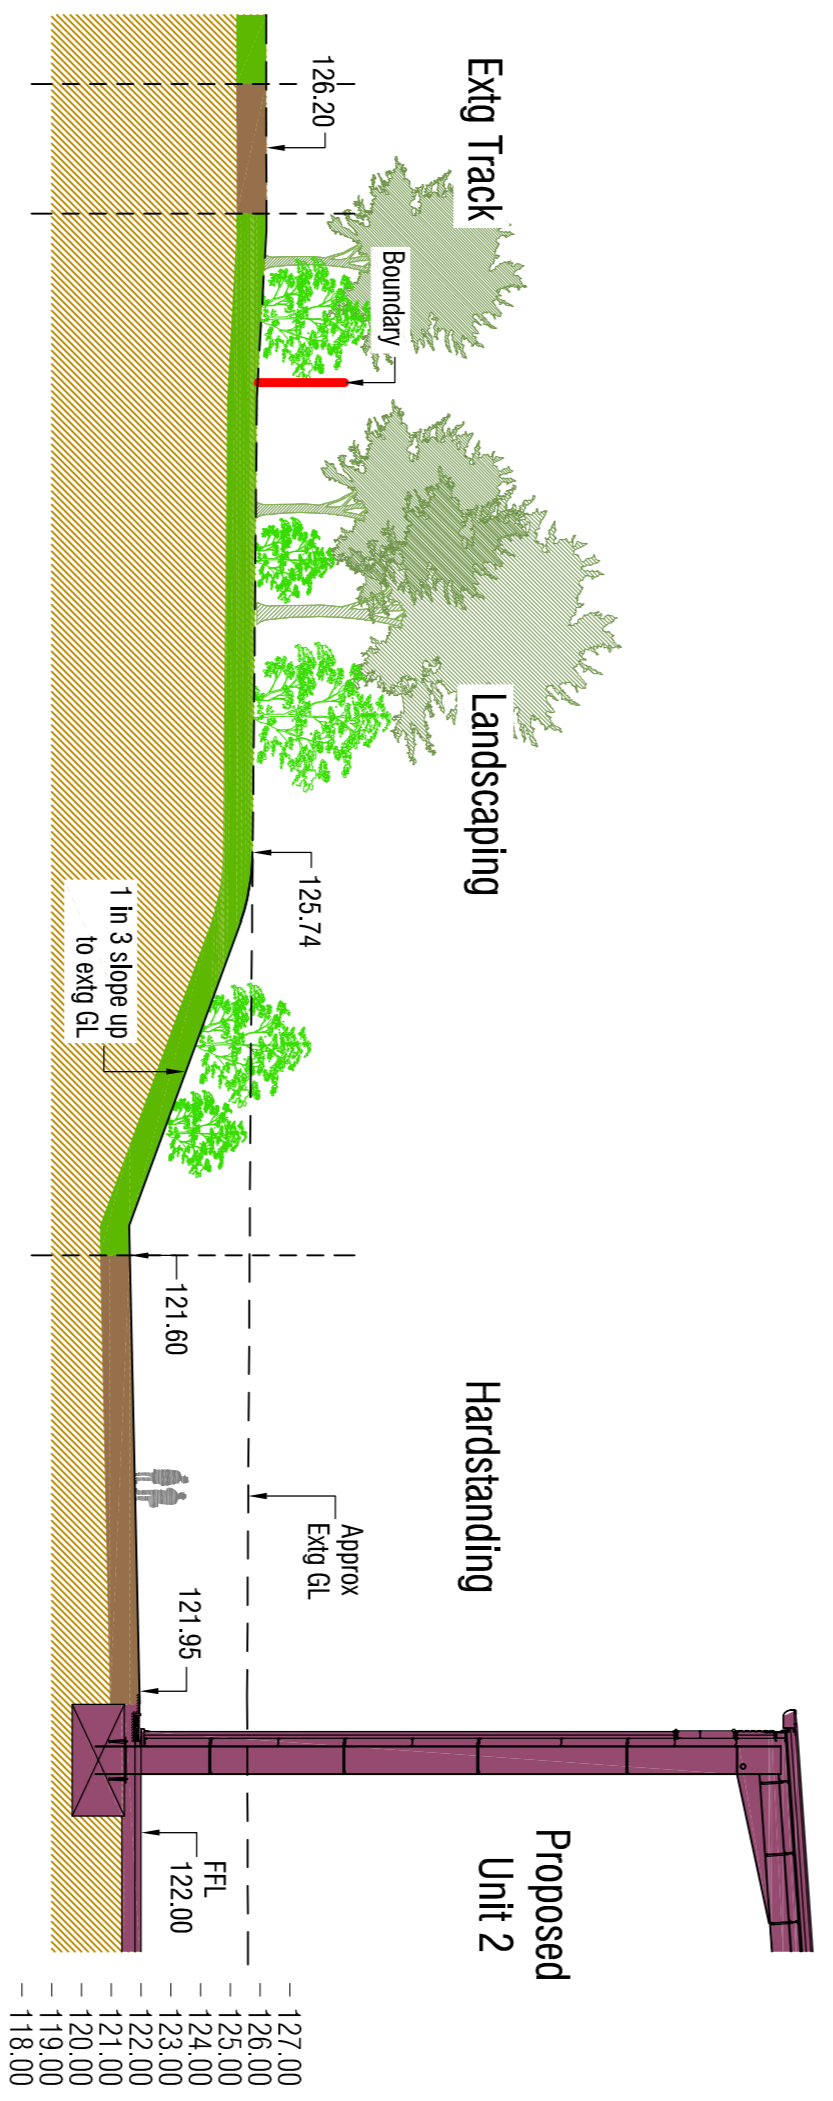

Section 4-4 (1:250 @A1)

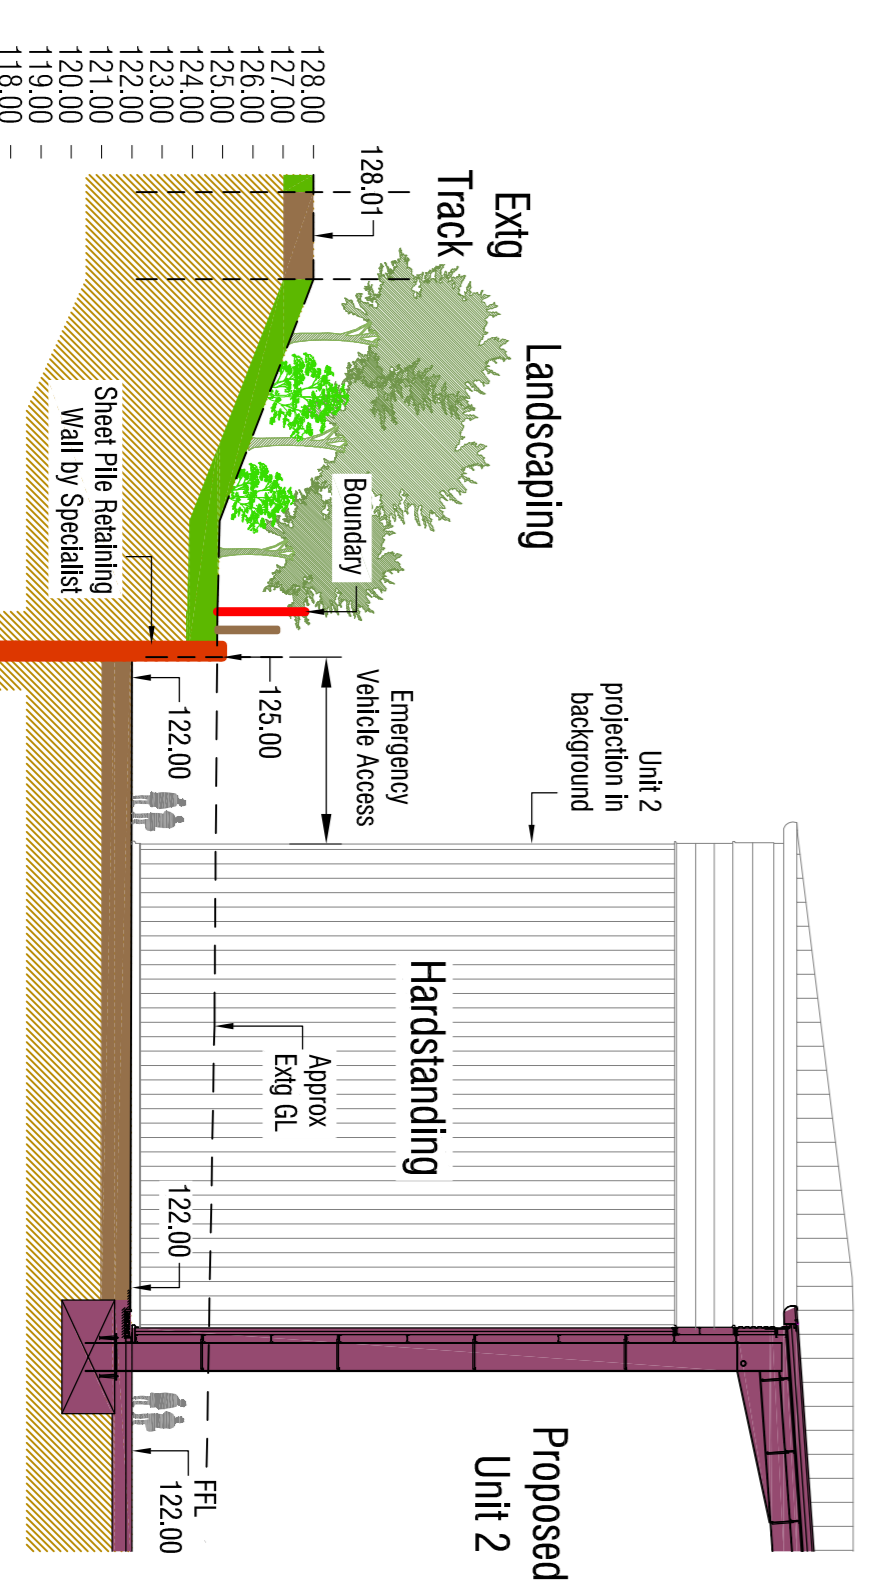

Section 5-5 (1:250 @A1)

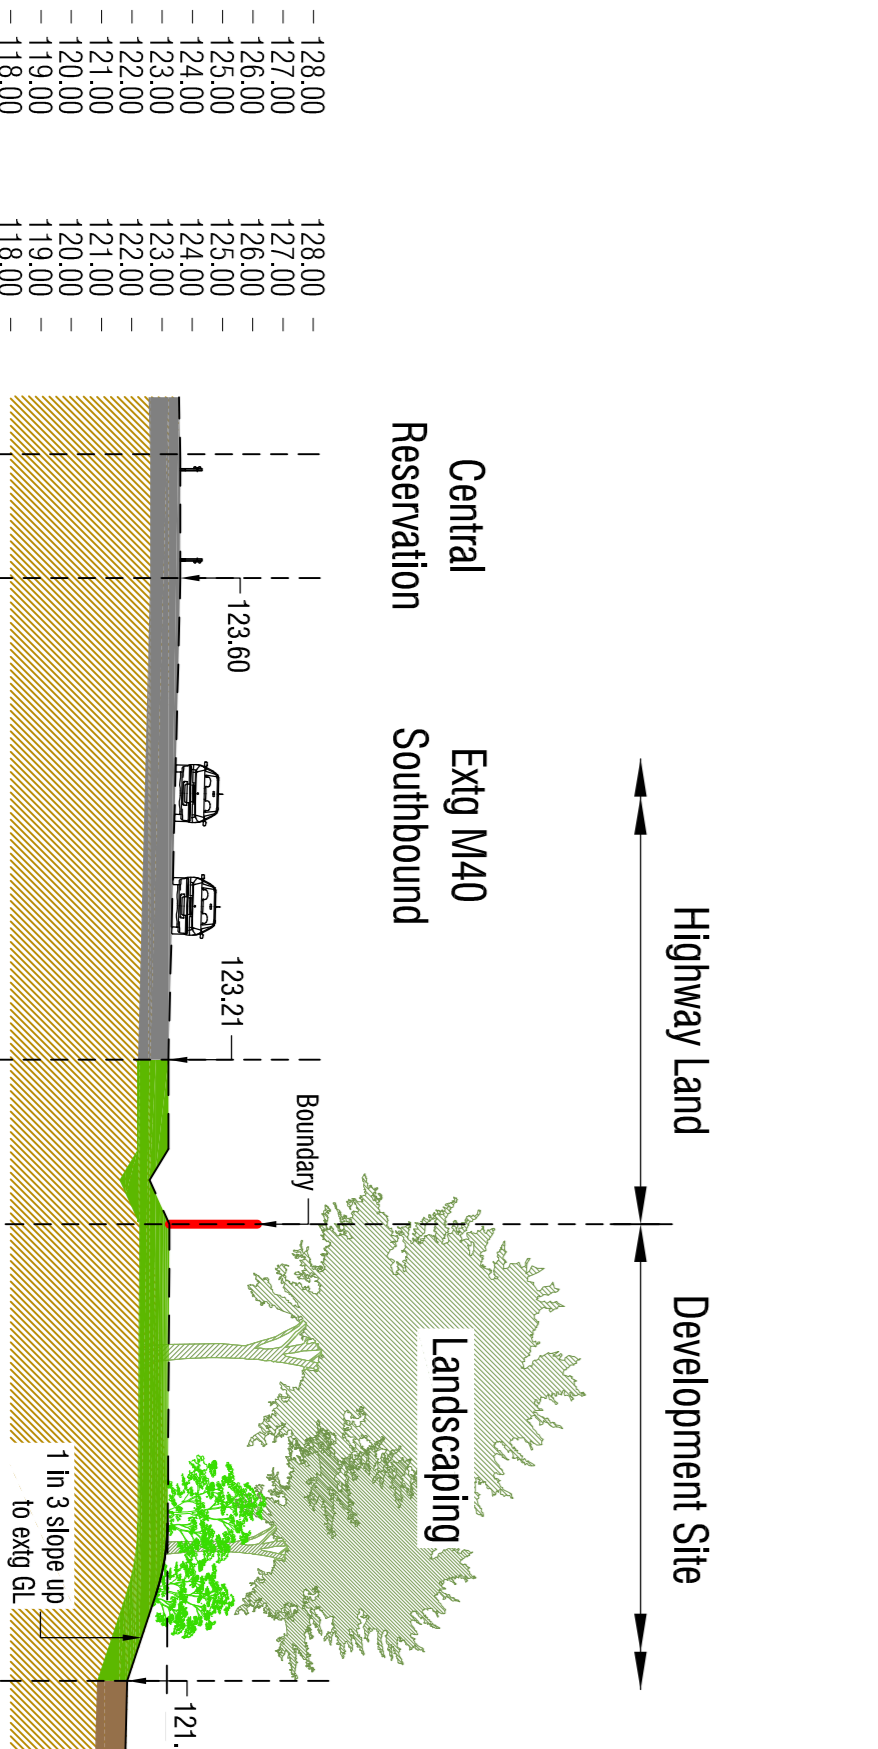

Section 6-6 (1:250 @A1)

Site Plan (1:5000 @A1)

NOTE:
ALL LANDSCAPED
BANKS TO HAVE A
MAX 1 IN 3 SLOPE

Rev	Date	Revision Description

Project Title
Junction 10 - M40

Client
ALBION LAND

Drawing Title
BOUNDARY SECTIONS 1-6

BAILEY JOHNSON HAYES
Consulting Engineers

ST ALBANS - Suite 4, Penny House, 63 Cornfield Rd, ST ALBANS, Herts AL1 5FL
MANCHESTER - George House, 34th Dallas Street, MANCHESTER, M2 6JW

Scale: 1:250 @A1
Date: 18.11.21
Drawn: DJC/JJG

Drawing Number
S1299-P-11