


NOTES:

1:500
0 10 20 30 40 50
m

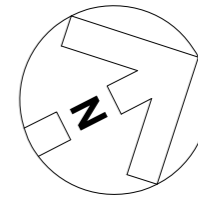

RED LINE SITE AREA 4.1 acres

KEY:


▽ Totem Signage

B • Bollard

EV • Vehicle Charging Point

● 1B Schwegler Bird Box in accordance with Ecology Solutions Landscape and Ecological Management Plan

■ Building Mounted Bat Box in accordance with Ecology Solutions Landscape and Ecological Management Plan

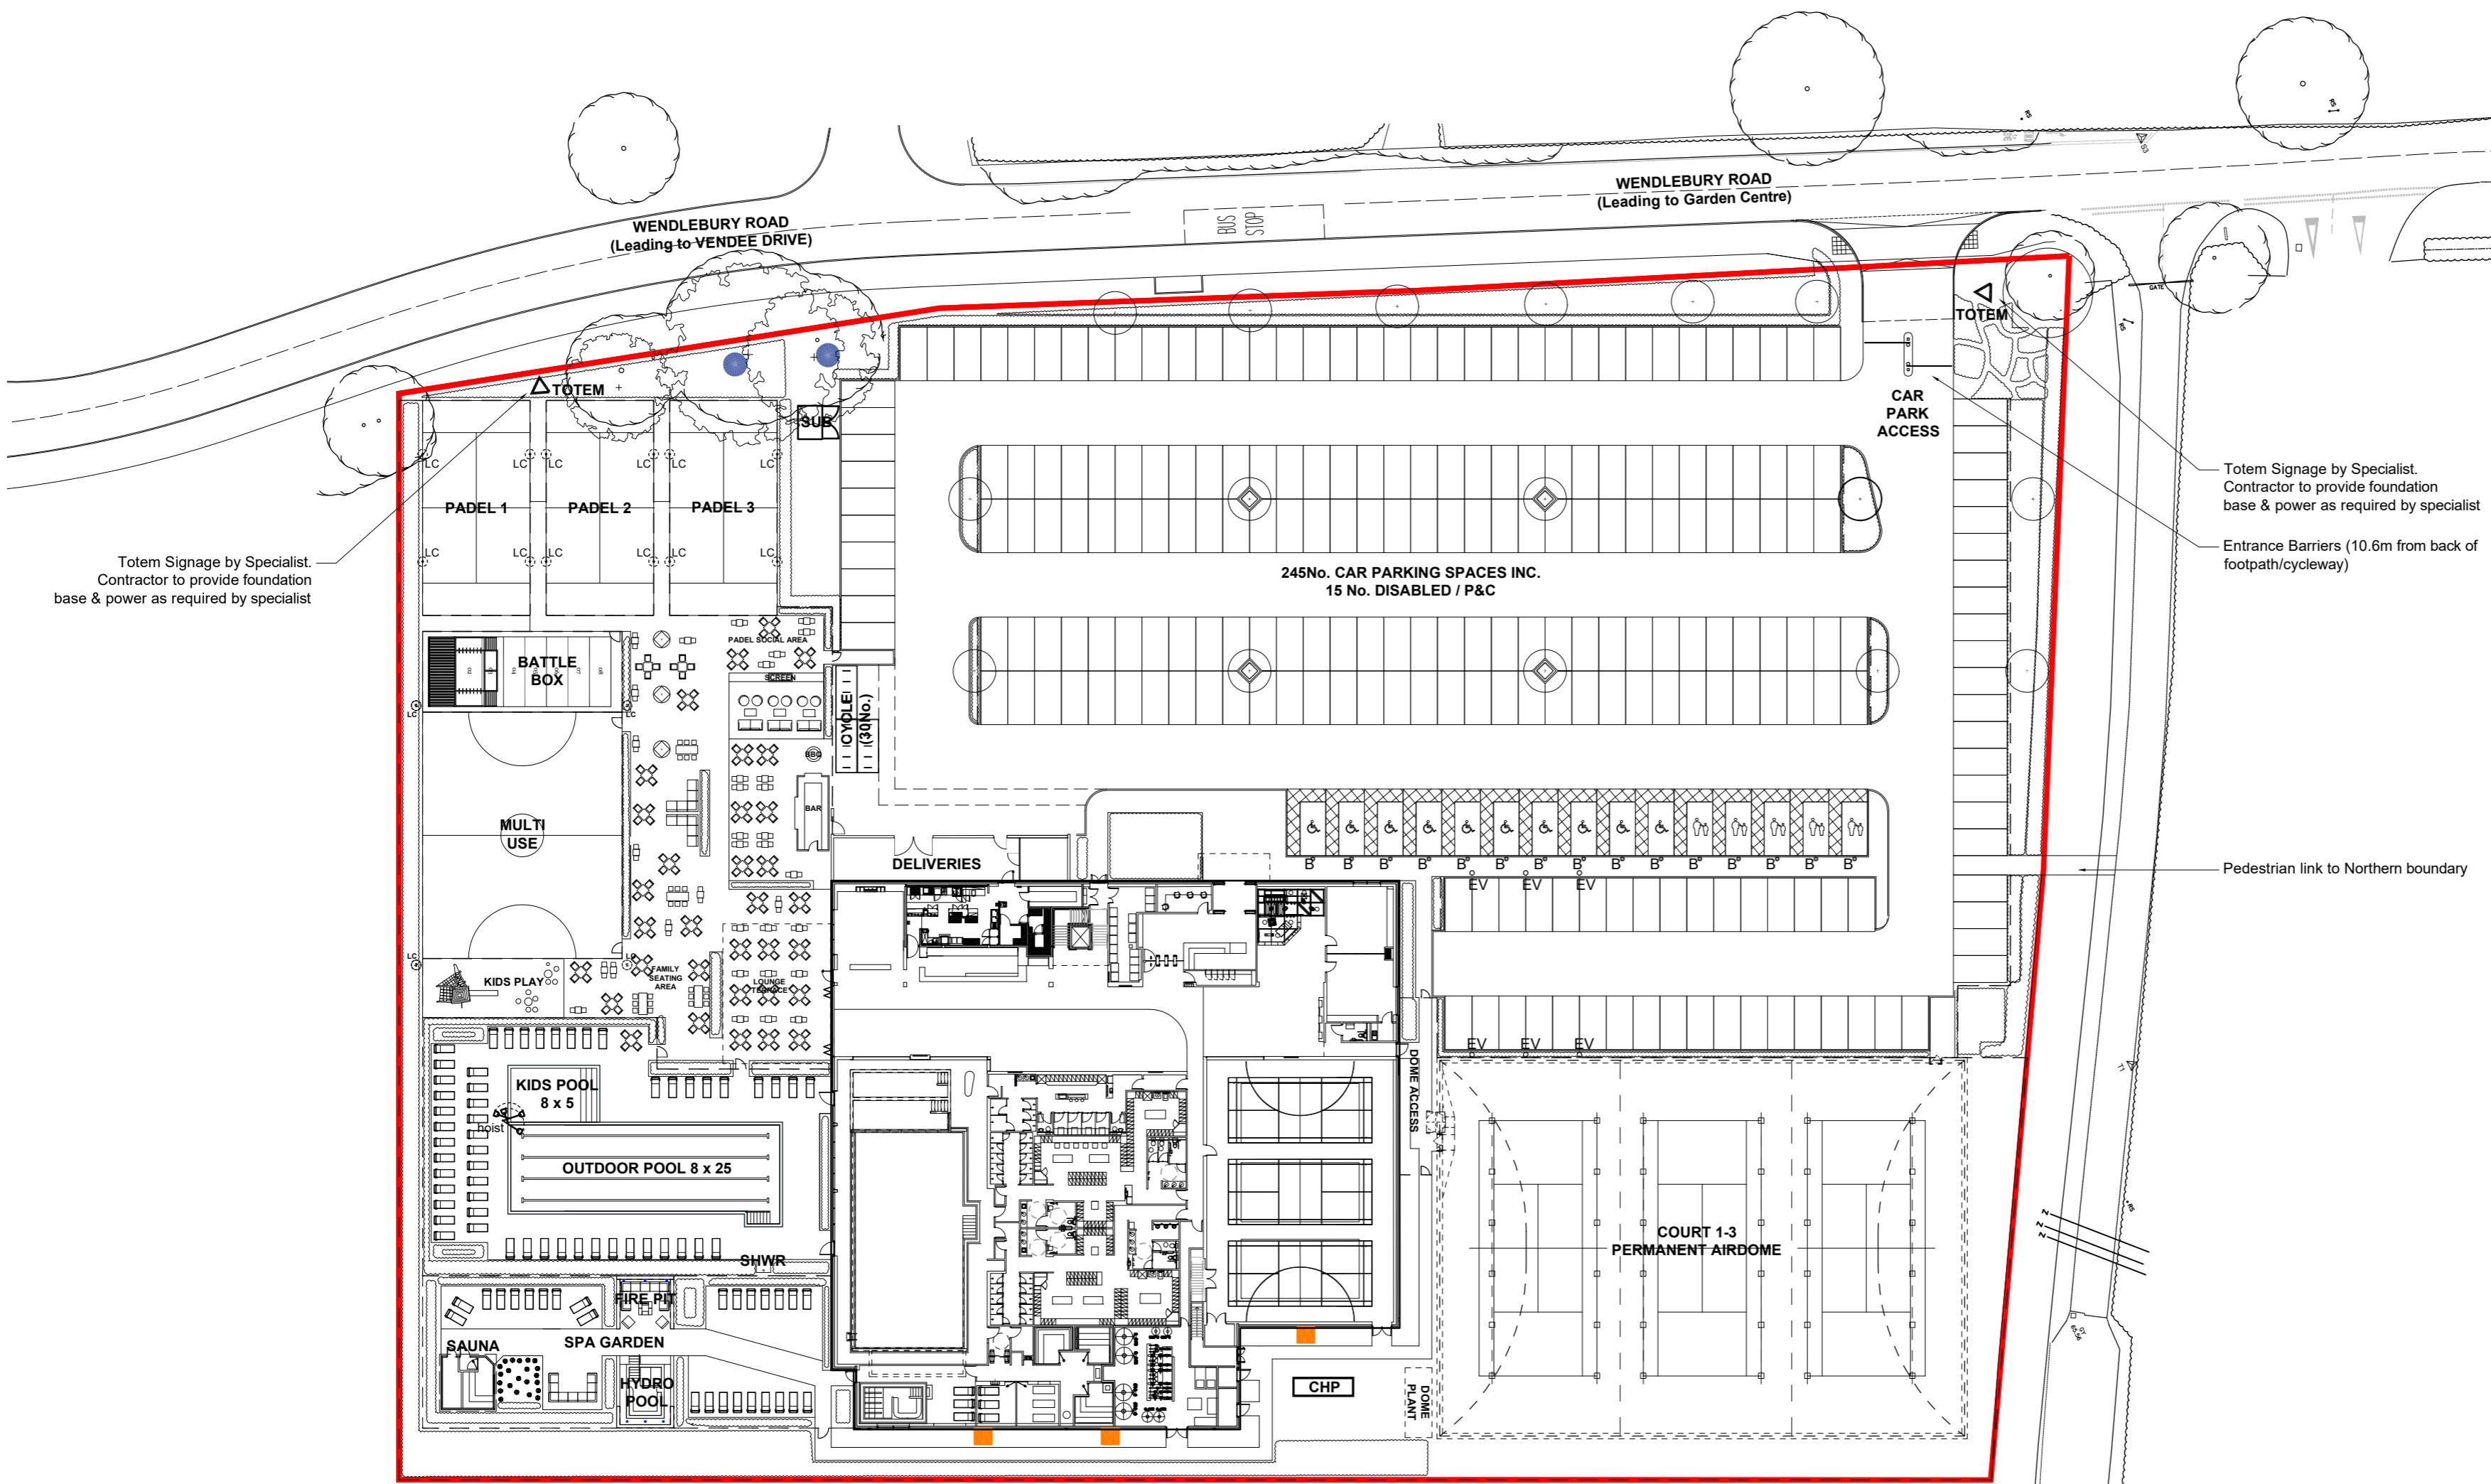

Totem Signage by Specialist.
Contractor to provide foundation
base & power as required by specialist

Totem Signage by Specialist.
Contractor to provide foundation
base & power as required by specialist

Entrance Barriers (10.6m from back of
footpath/cycleway)

Pedestrian link to Northern boundary

REVISION: P01 BY: AJ CHECKED: CM DATE: 24/09/2021
Parking No. amended to 245 from 246
REVISION: P0 BY: AJ CHECKED: CM DATE: 03/09/2021
Planning Issue

PLANNING

PLOT DATE:



CLIENT:

BICESTER

PROJECT:

PROPOSED SITE PLAN

DRAWING: SCALE: DATE:
DRAWN BY: ARB 1:500 @ A2 SEPT 2019



Broomgrove Lodge, 13 Broomgrove Rd, Sheffield, S10 2LZ T 0114 266 8181 www.hcd.co.uk

Architecture | Engineering | Interior Design | Masterplanning | Urban Design

JOB NO: 2020-175 | DRAWING NO: A-PL-09-210 | REV: P01

S:\Architecture\2018-20\Drawings\DR - Plotsheets\Planning\Xbind\A-PL-09-210xP02_Proposed Site Plan.dwg | ©HCD