
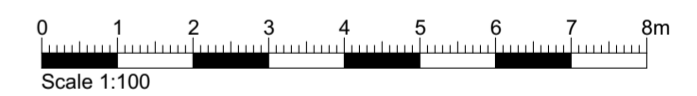
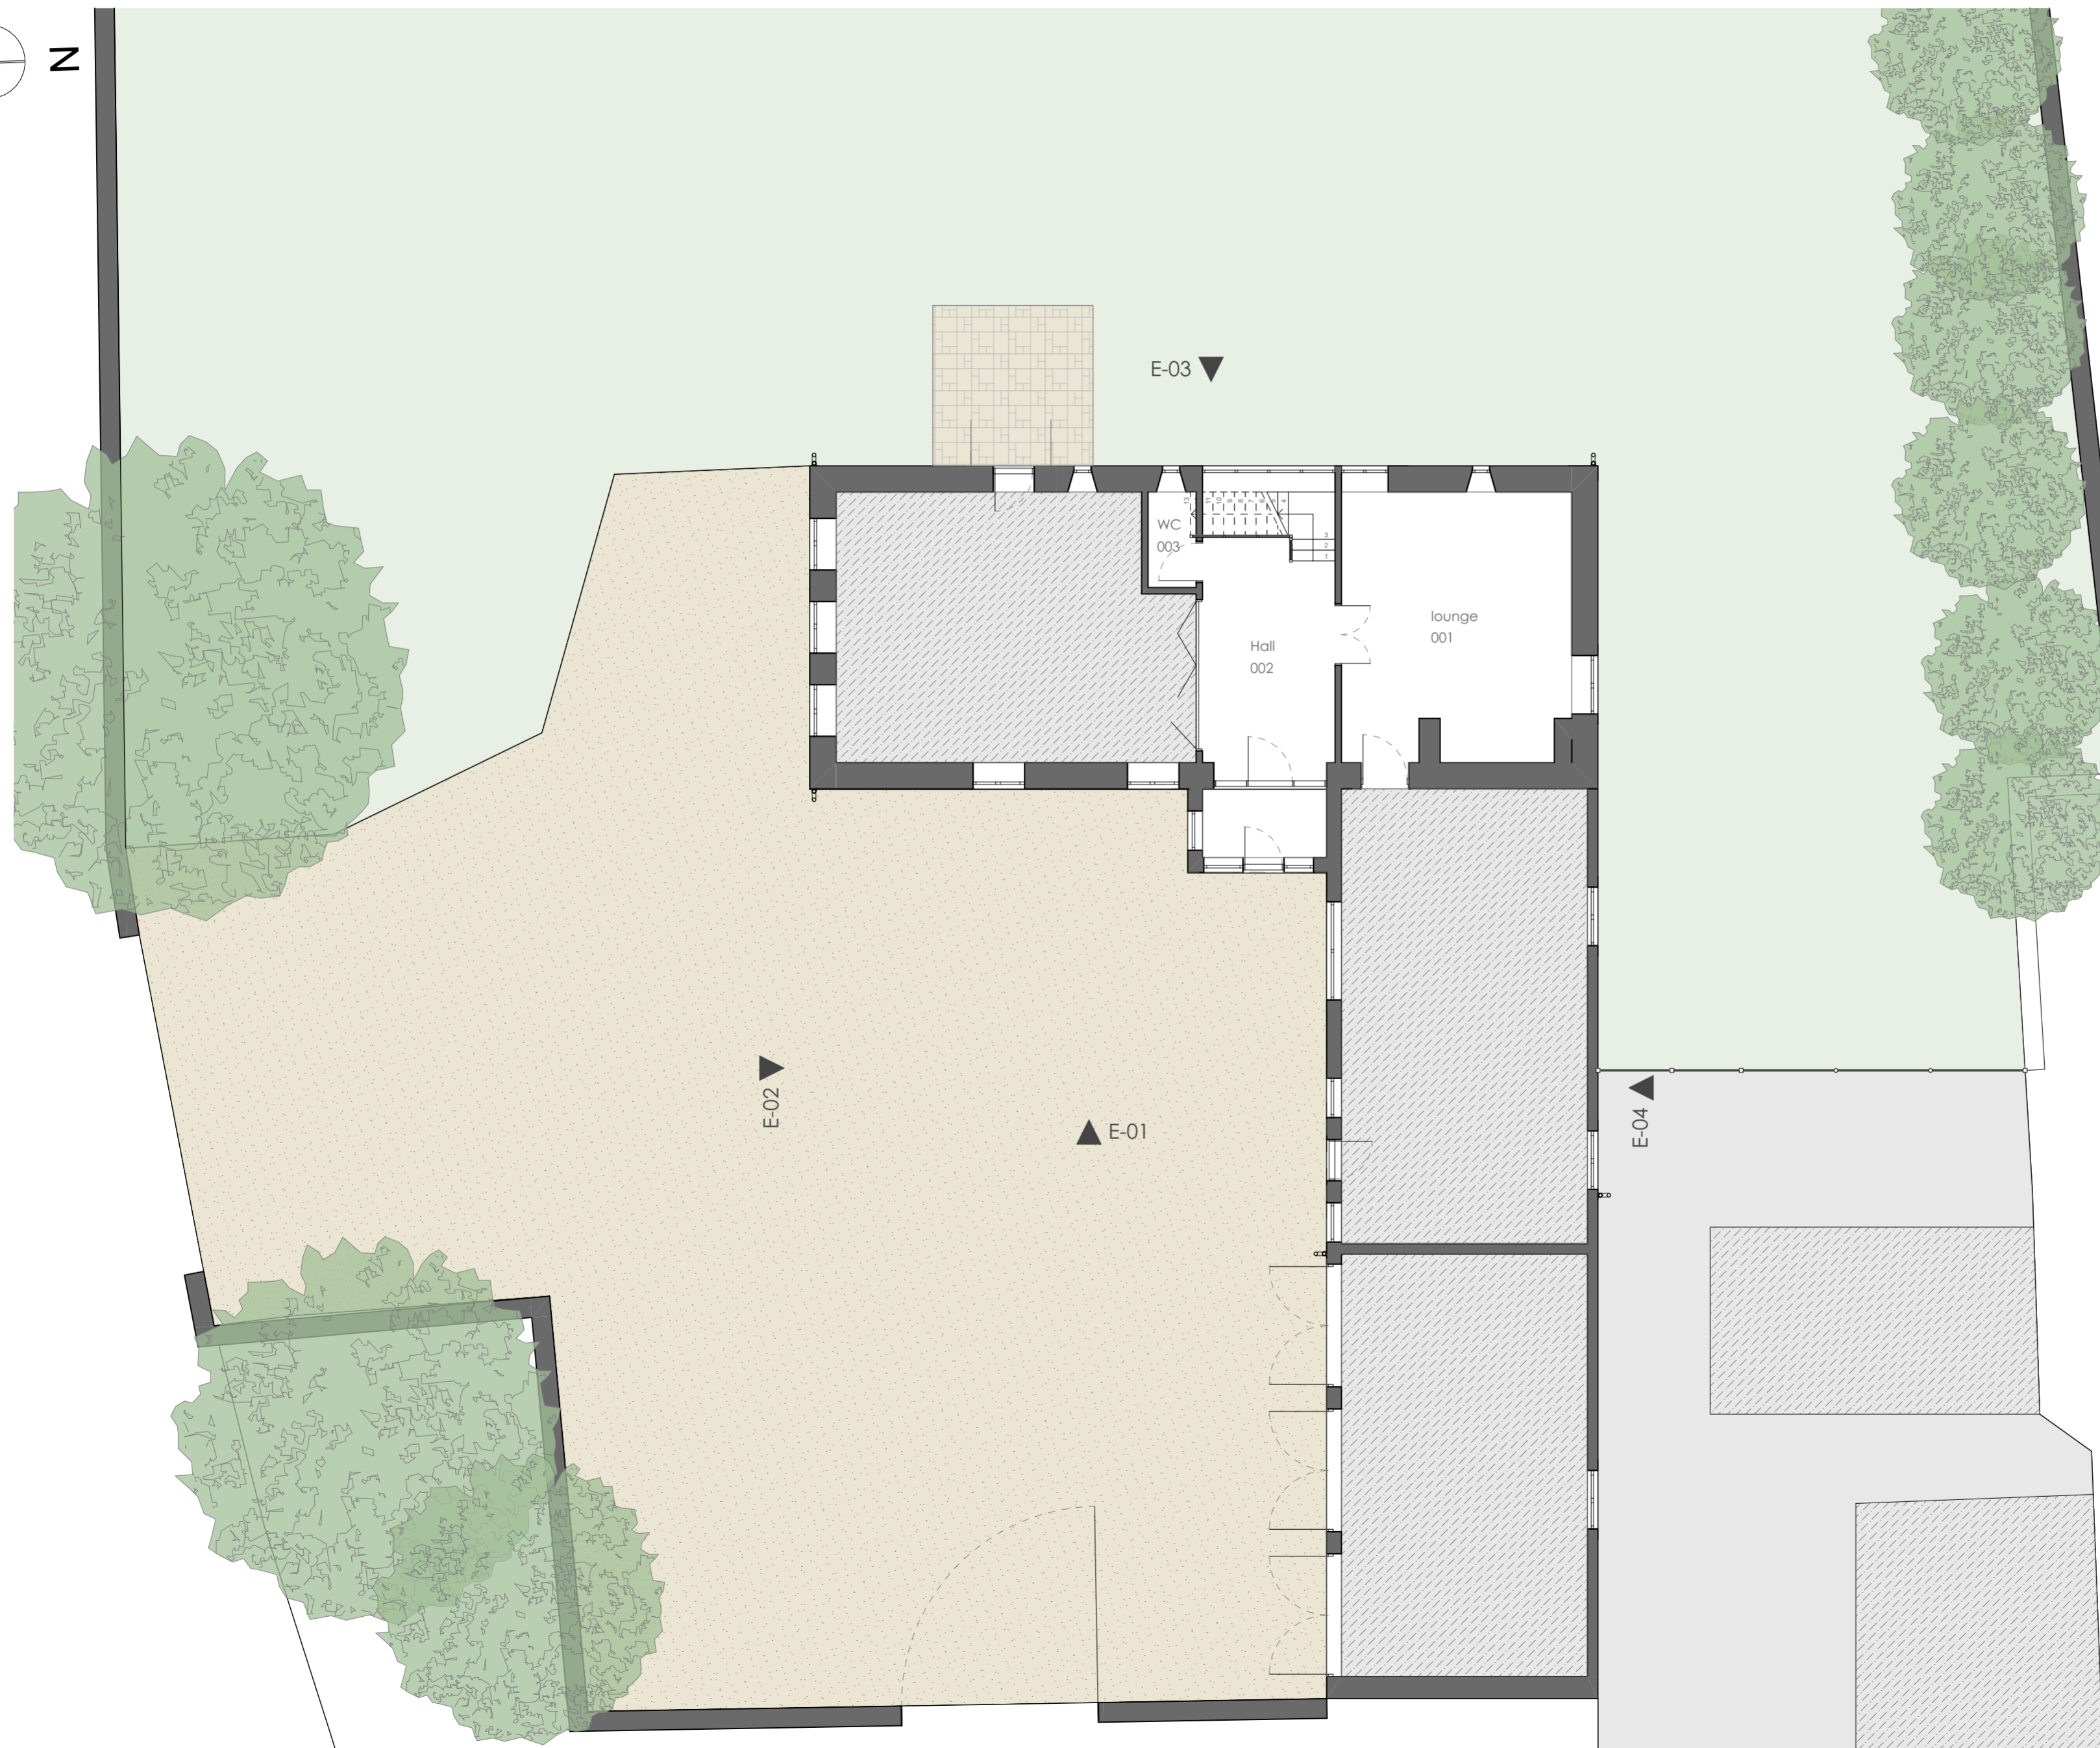


- NOTE:**
1. All dimensions/descriptions are to be checked. Discrepancies are to be reported immediately.
 2. NO dimensions to be scaled off this drawing.
 3. ANY changes in materials must be approved by the architect, building control and planning if applicable prior to order.
 4. All drawings to be read in conjunction with structural drawings.

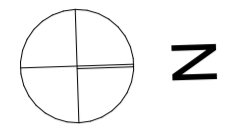

Issue Date	Description	Rev
27/08/2021	Record	R1

REVISIONS		
STATUS	Description	Rev
	Record	

FREEMAN
Architecture Ltd

Chartered Architectural Technologist
 MOB: 07896803747
 EMAIL: info@freeman-architecture.co.uk
 www.freeman-architecture.co.uk

PROJECT Folly Farm,
Grange Lane,
Swalcliffe,
OX15 5EY

For - Mr & Mrs McArthur

DRAWING TITLE		
Existing Floor Plan		
SCALE	DATE	
1:100	August 21	
DRAWING NUMBER	REV.	
21025.01	R1	A2