

scale 1:100




NOTES


REV	DESCRIPTION	DATE	AUTH	CHK'D
-----	-------------	------	------	-------




**FRONT ELEVATION**

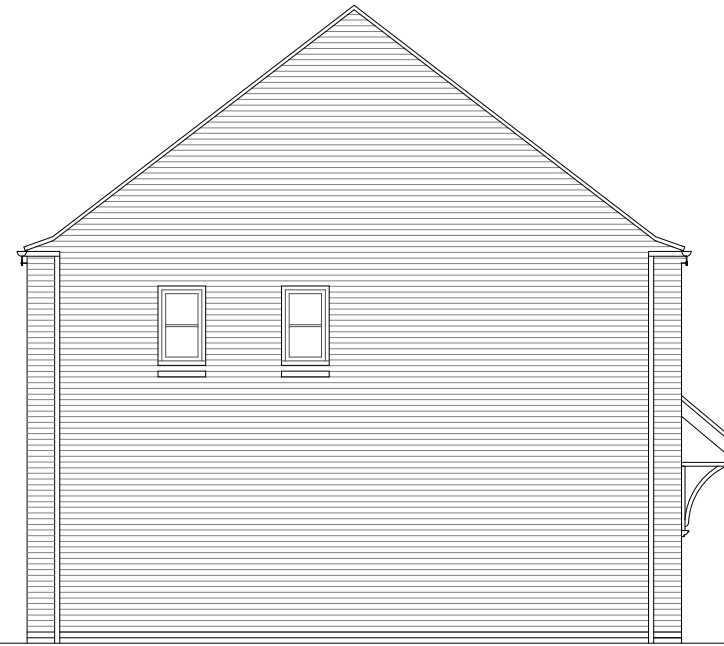

**SIDE ELEVATION**

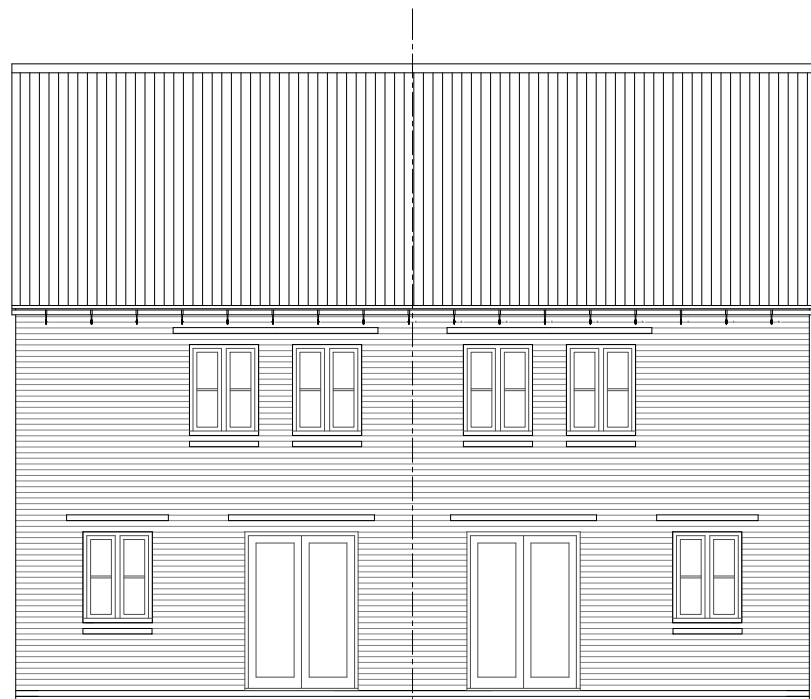

**REAR ELEVATION**

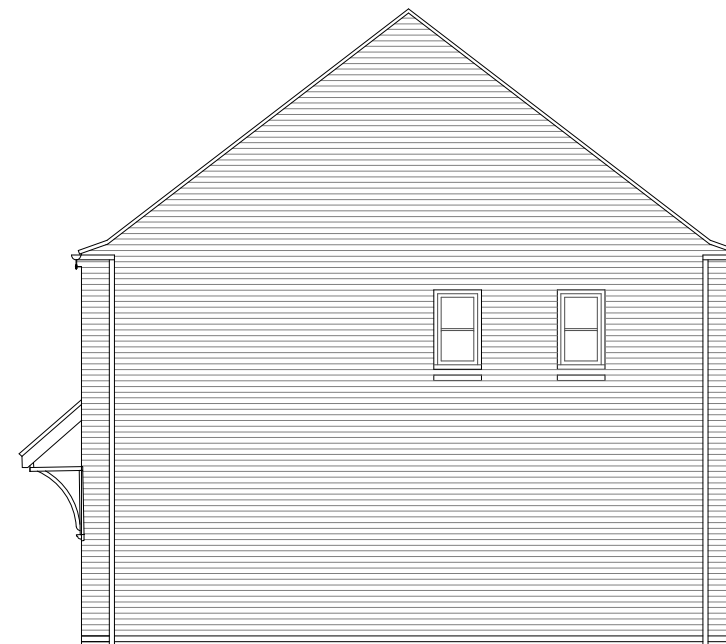

**SIDE ELEVATION**



**DAVID WILSON HOMES**  
WHERE QUALITY LIVES

PROJECT

Bodicote\_Re-plan

DRAWING

House Type Planning Drawing  
House Type: P382 (Semi-Detached)  
Elevations - Sheet 2 of 2

SCALE	DATE	AUTHOR	REV
1:100@A3	Sept 21	RS	*

JOB NO.	DRAWING NO.
7942	BOD.HT.022

CHARACTER AREA:  
Neighbourhood

Housetype	P382	Variation	Brick	PLOT No. - As Drawn: 22, 23, 44, 45. Opposite:
Bedrooms	3	Persons	5	
Sq.ft	832	Sq.m	77.3	