


scale 1:100



NOTES

REV	DESCRIPTION	DATE	AUTH	CHK'D
-----	-------------	------	------	-------

REV	DESCRIPTION	DATE	AUTH	CHK'D

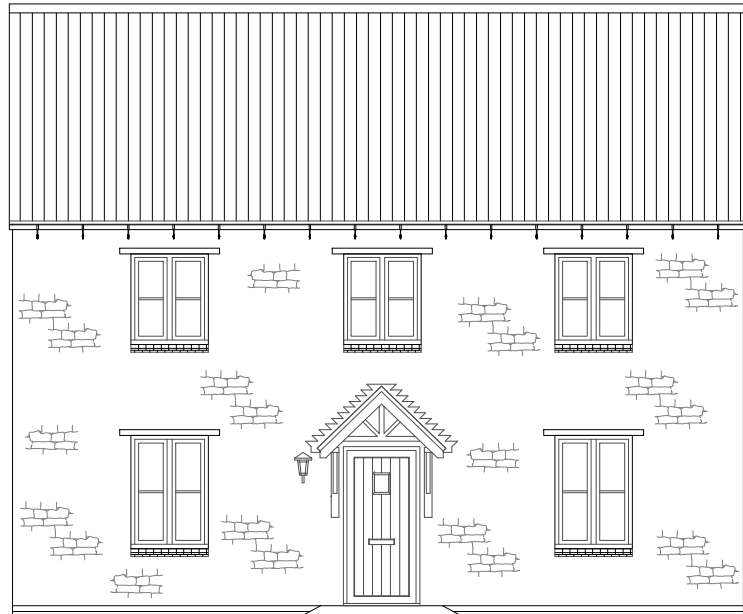


**FRONT ELEVATION 1**



**SIDE ELEVATION**



**SIDE ELEVATION**

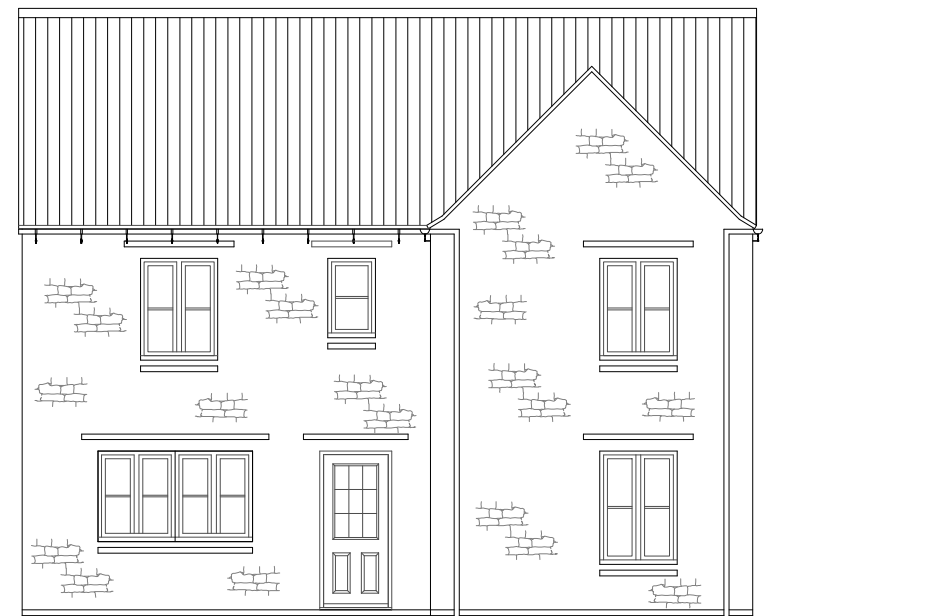

**REAR ELEVATION**



**DAVID WILSON HOMES**  
WHERE QUALITY LIVES

PROJECT

Bodicote\_Re-plan

DRAWING

House Type Planning Drawing  
House Type: H456 (Detached)  
Elevations - Sheet 2 of 2

SCALE	DATE	AUTHOR	REV
1:100@A3	Sept 21	RS	*

JOB NO.	DRAWING NO.
7942	BOD.HT.045

CHARACTER AREA:  
Rural Edge

Housetype	H456	Variation	Stone	PLOT No. As Drawn: 6, 30. Opposite: 1, 33.
Bedrooms	4	Persons	8	
Sq.ft	1491	Sq.m	138.6	