


scale 1:50




NOTES

REV	DESCRIPTION	DATE	AUTH	CHK'D
-----	-------------	------	------	-------

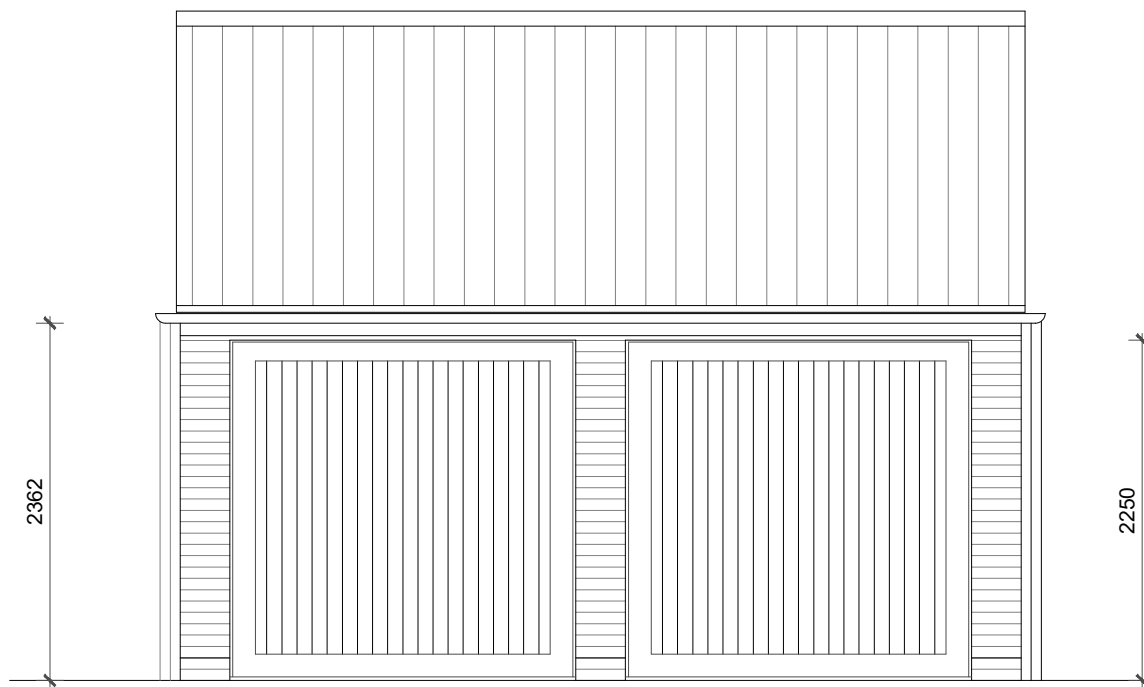


FRONT ELEVATION

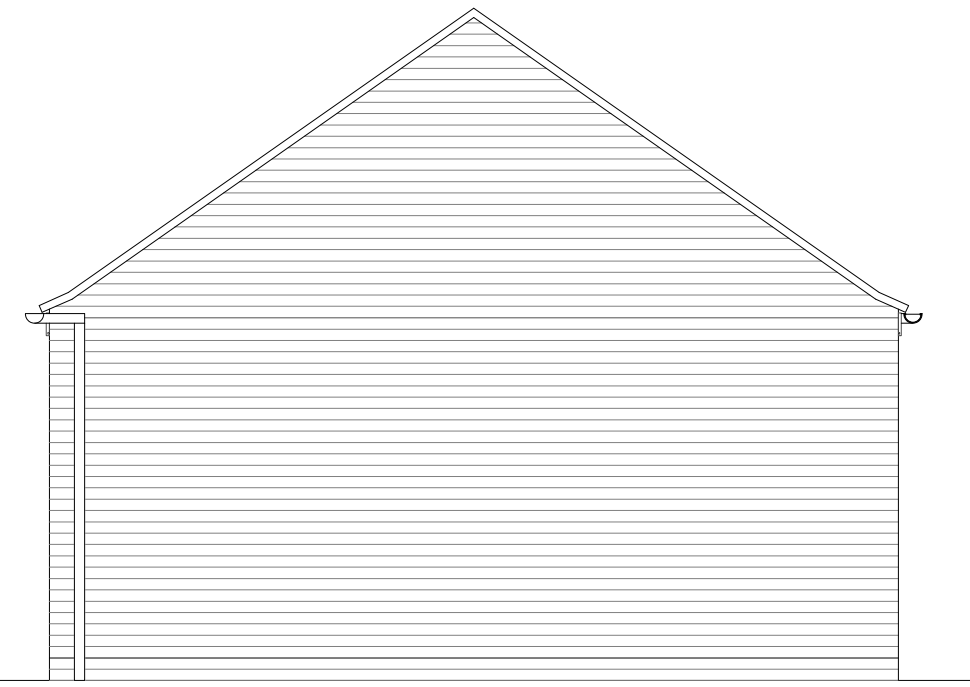


RWP

SIDE ELEVATION

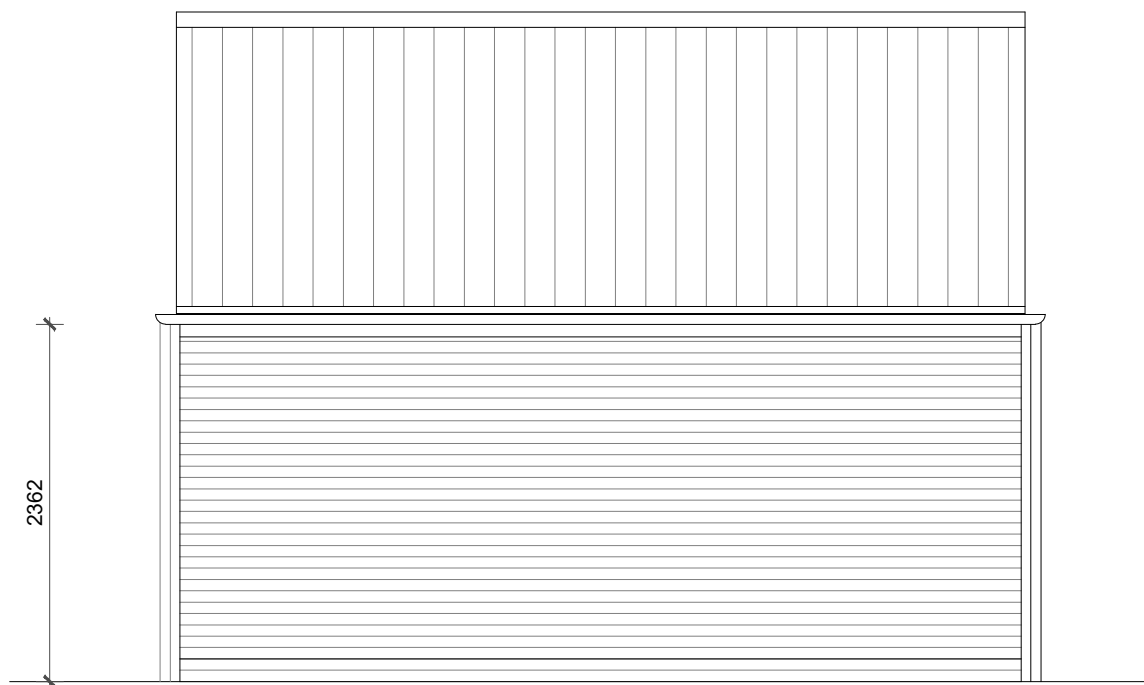

REAR ELEVATION

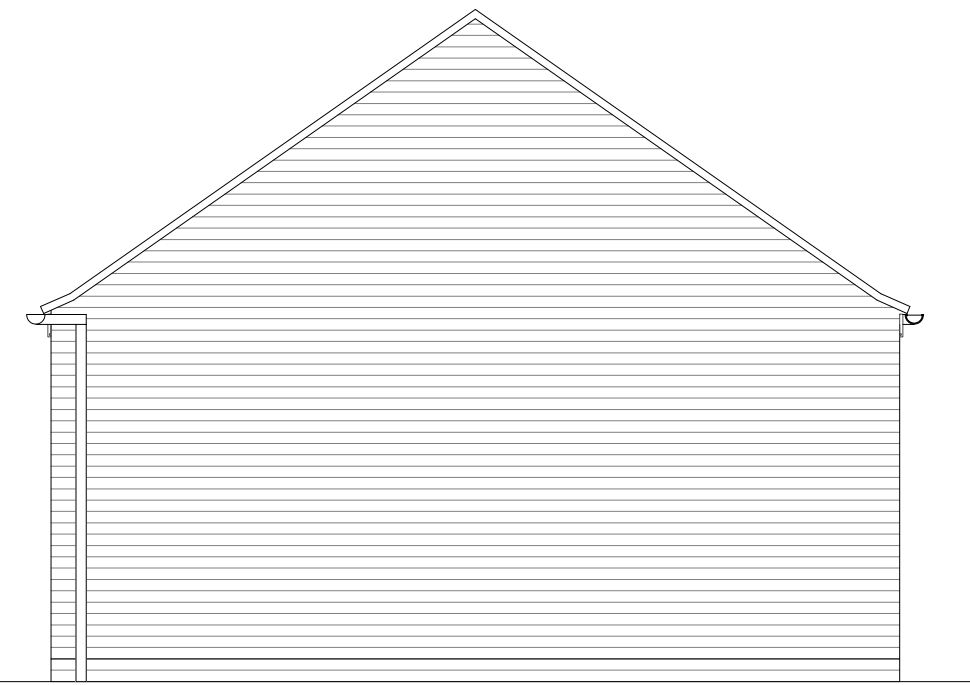

RWP

SIDE ELEVATION

PLOT No. -
As Drawn: RP3, RP4.



DAVID WILSON HOMES
WHERE QUALITY LIVES

PROJECT

Bodicote_Re-plan

DRAWING

Garage Planning Drawing
Dual Branded Garage: SDG2H8
Elevations - Sheet 2 of 2

SCALE	DATE	AUTHOR	CHK'D
1:50@A3	SEPT 21	JD	

JOB NO.	DRAWING NO.	REV
7942	BOD-GA-101	*

CHARACTER AREA

See Plot Numbers