


scale 1:100




NOTES

REV	DESCRIPTION	DATE	AUTH	CHK'D
A	En-suite & bathroom windows removed on FP due to overlooking adjacent properties.	04.11.21	AW	IR

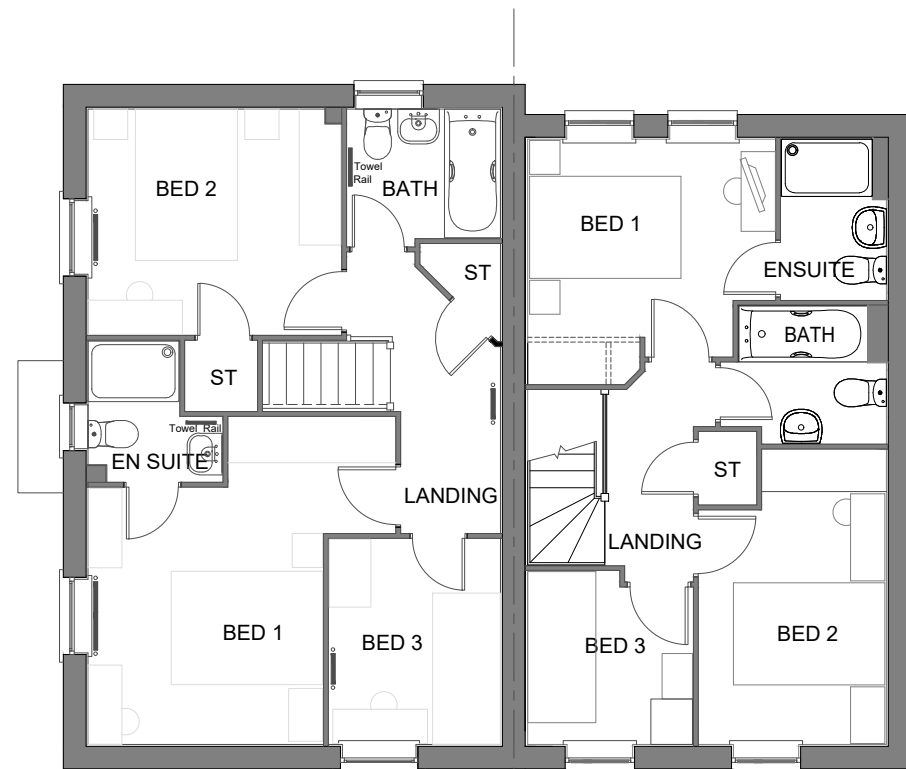

**P341**  
**P382**  
**FIRST FLOOR PLAN**

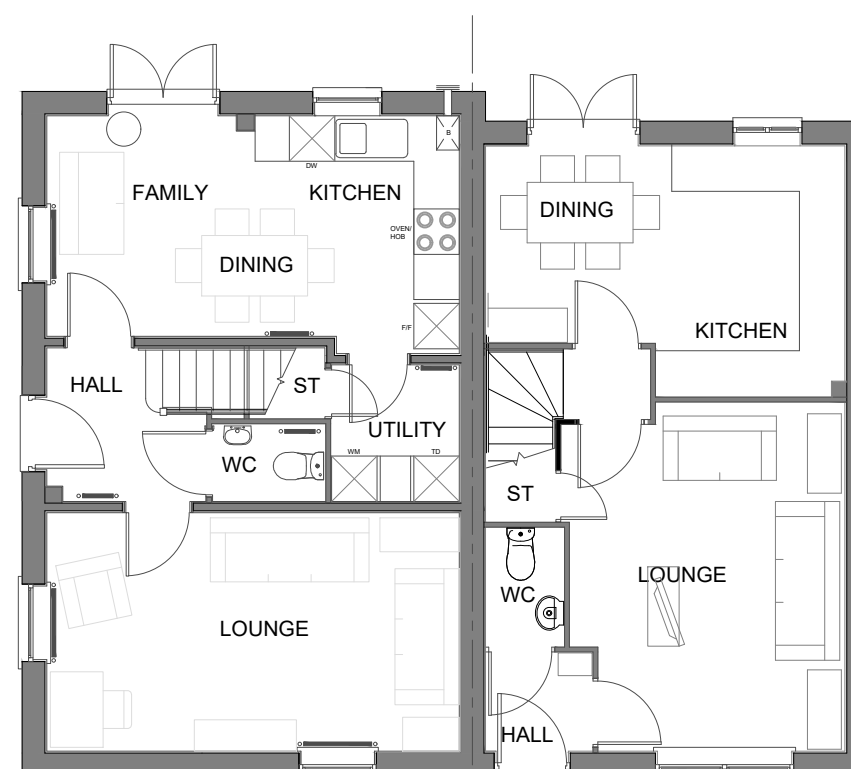

**P341**  
**P382**  
**GROUND FLOOR PLAN**



**DAVID WILSON HOMES**  
WHERE QUALITY LIVES

PROJECT

Bodicote\_Re-plan

DRAWING

House Type Planning Drawing  
House Type: P341 & P382 (Semi-Det)  
Floorplans - Sheet 1 of 2

SCALE	DATE	AUTHOR	REV
1:100@A3	Sept 21	RS	A

JOB NO.	DRAWING NO.
7942	BOD.HT.013

CHARACTER AREA:  
Main Street

Housetype	P341	Variation	Brick	PLOT No. - As Drawn: 67. Opposite:	Housetype	P382	Variation	Brick	PLOT No. - As Drawn: Opposite: 66.
Bedrooms	3	Persons	5		Bedrooms	3	Persons	5	
Sq.ft	1001	Sq.m	93		Sq.ft	832	Sq.m	77.3	