



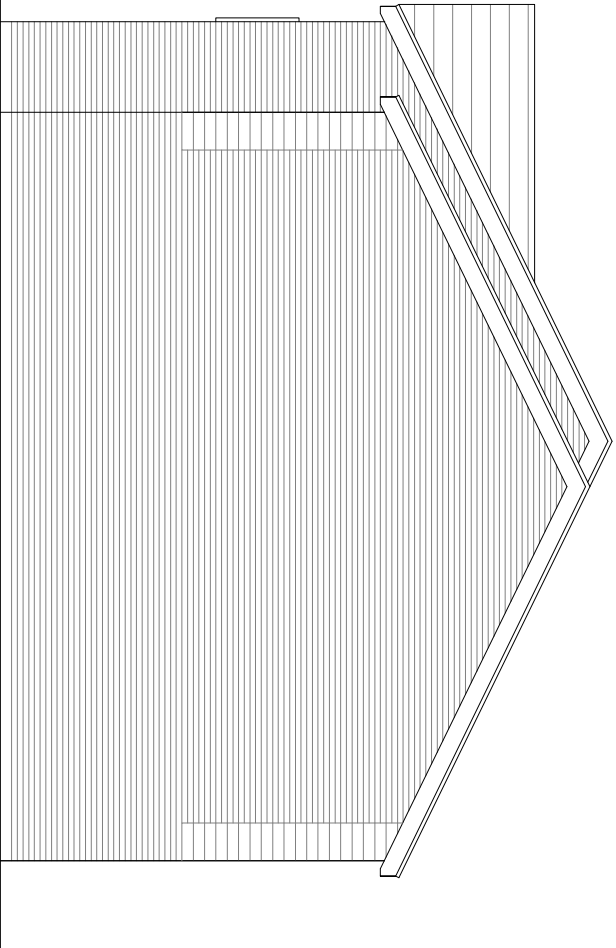


Proposed Front Elevation

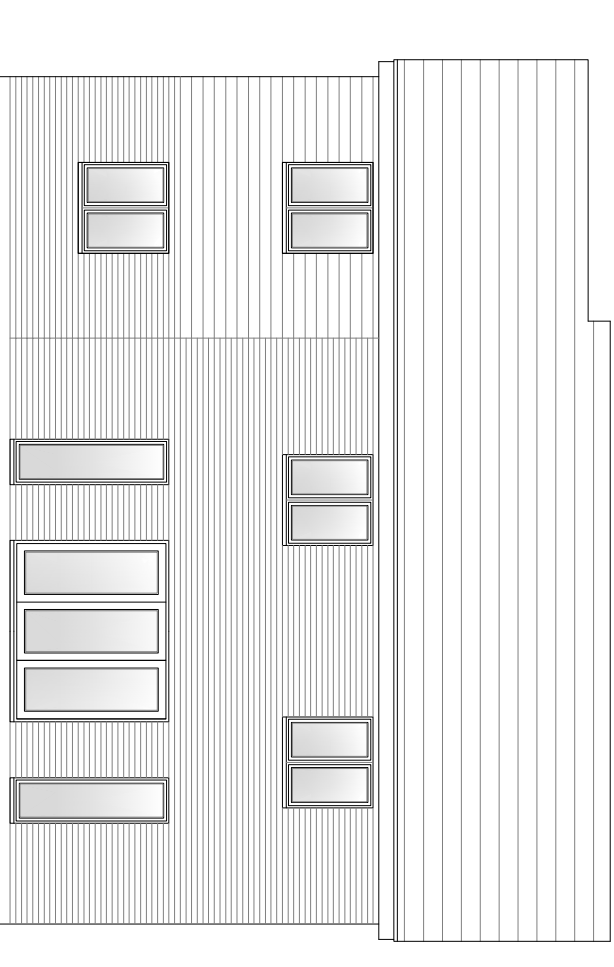

Proposed Side Elevation



Proposed Rear Elevation

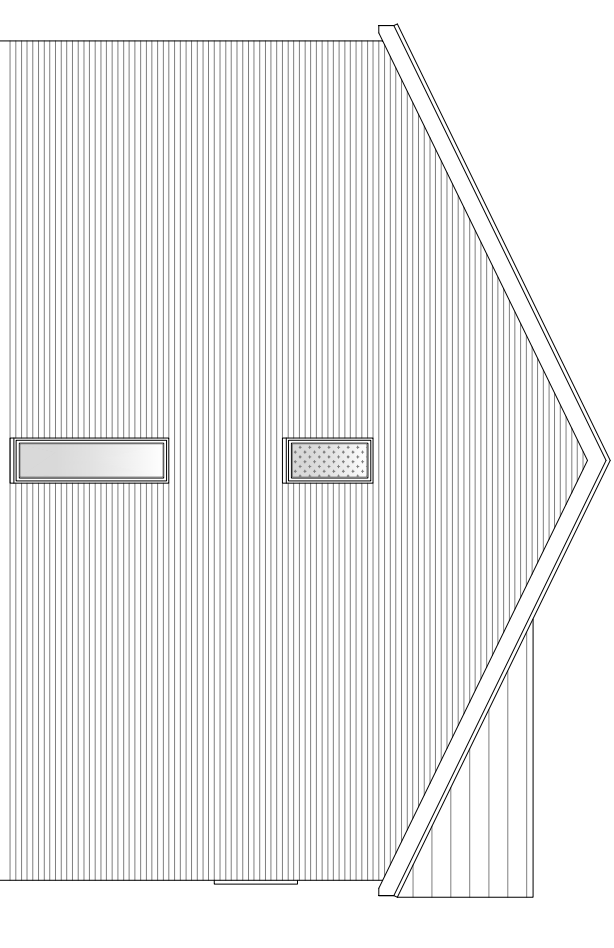

Proposed Side Elevation

Materials:

Facing Materials: Zinna Facing Bricks  
Composite Cladding

Roof: Fibre Cement Slates

Gross Internal Area:  
184.96sqm/1990.89sqft without garage  
203.86sqm/2194.33 with garage

1: 2500	0	50m	100m
1: 1250	0	25m	50m
1: 500	0	10m	20m
1: 200	0	5m	10m
1: 100	0	2m	4m
1: 50	0	1m	2m
	0.5m	1m	2m

**LMR**  
designs

architectural and development

T: 01 604 492100  
M: 07904 333447  
E: info@lmrdesigns.co.uk  
W: www.lmrdesigns.co.uk

15 Duncan Close  
Moulton Park  
Northampton  
NN3 6WL

client	Graven Hill Village Development Company Ltd		
site	Graven Hill Bicester		
drawing title	Plot 603 Proposed Elevations Option 1		
drafted by: LVV	checked LMR		
scale 1:100 @A3	date June 2021		
drawing number 021 - 039 - 002	revision B		