



1 Existing South Elevation of Wall to Broad Gap
Scale: 1:50

KEY PLAN

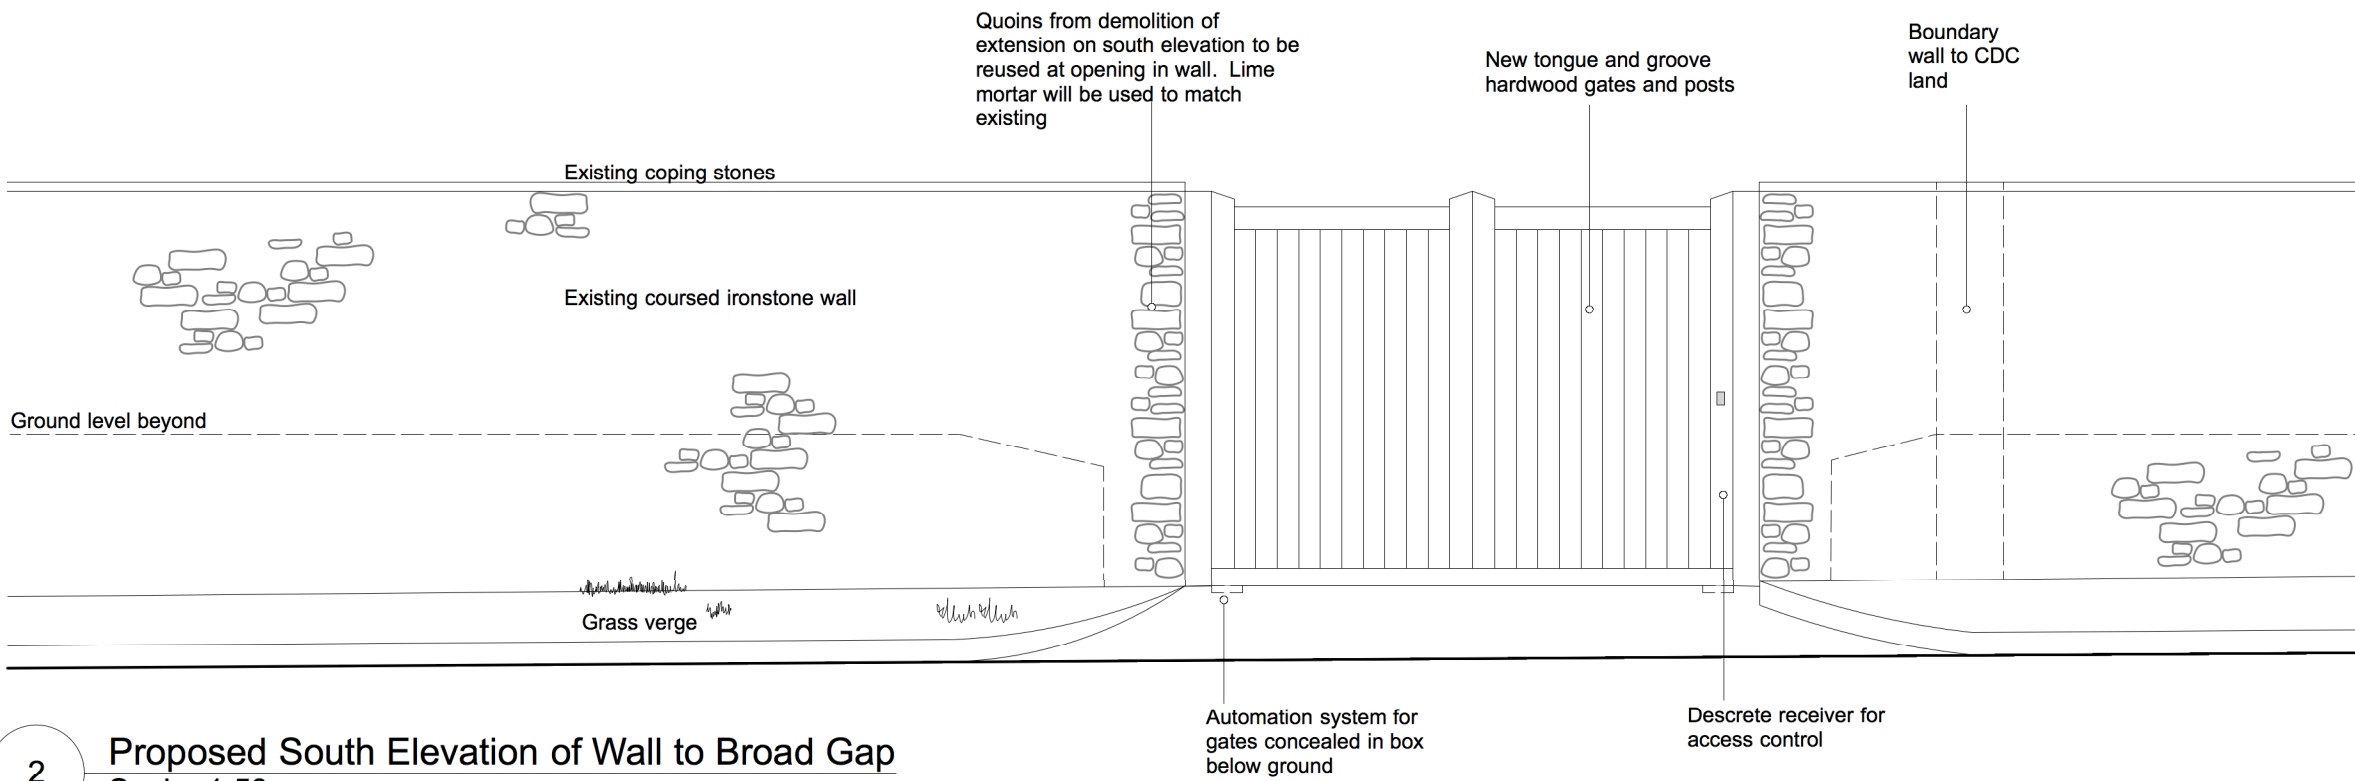

2 Proposed South Elevation of Wall to Broad Gap
Scale: 1:50

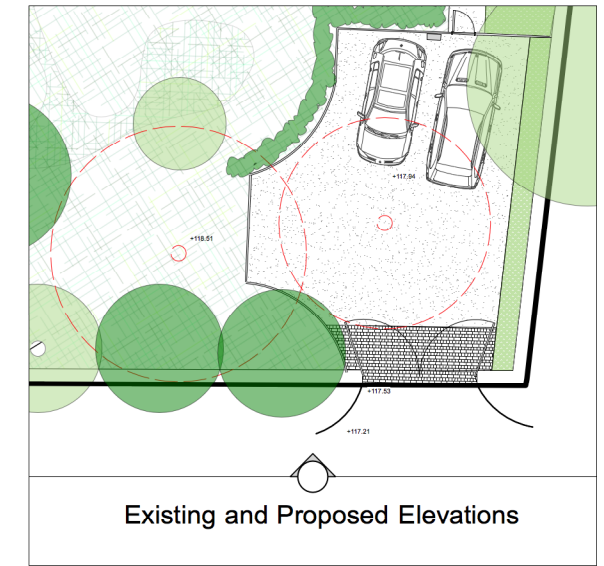

Similar gates and context on the High Street



Note:
Existing removed to form gap in wall to be repurposed as coping stones o atop new stone wall to the west courtyard facing High Street see drawing 001_02_105

Stone removed from the wall opening will be used to build teh new stone wall to the south and eat boundaries of the vegetable garden bounding CDC land.

IVY COTTAGE, 32 HIGH STREET, BODICOTE, OX15 4BP	P1	211105	Planning Issue				001_02_104_P1
							South Elevation of Wall to Broad Gap
							Scale 1:50 at A3