


1. IF THIS DRAWING HAS BEEN RECEIVED ELECTRONICALLY IT IS THE RECIPIENT'S RESPONSIBILITY TO PRINT THE DOCUMENT TO THE CORRECT SCALE.
2. ALL DIMENSIONS ARE IN MILLIMETRES UNLESS STATED OTHERWISE. IT IS RECOMMENDED THAT INFORMATION IS NOT SCALED OFF THIS DRAWING.
3. THIS DRAWING SHOULD BE READ IN CONJUNCTION WITH ALL OTHER RELEVANT DRAWINGS AND SPECIFICATIONS.

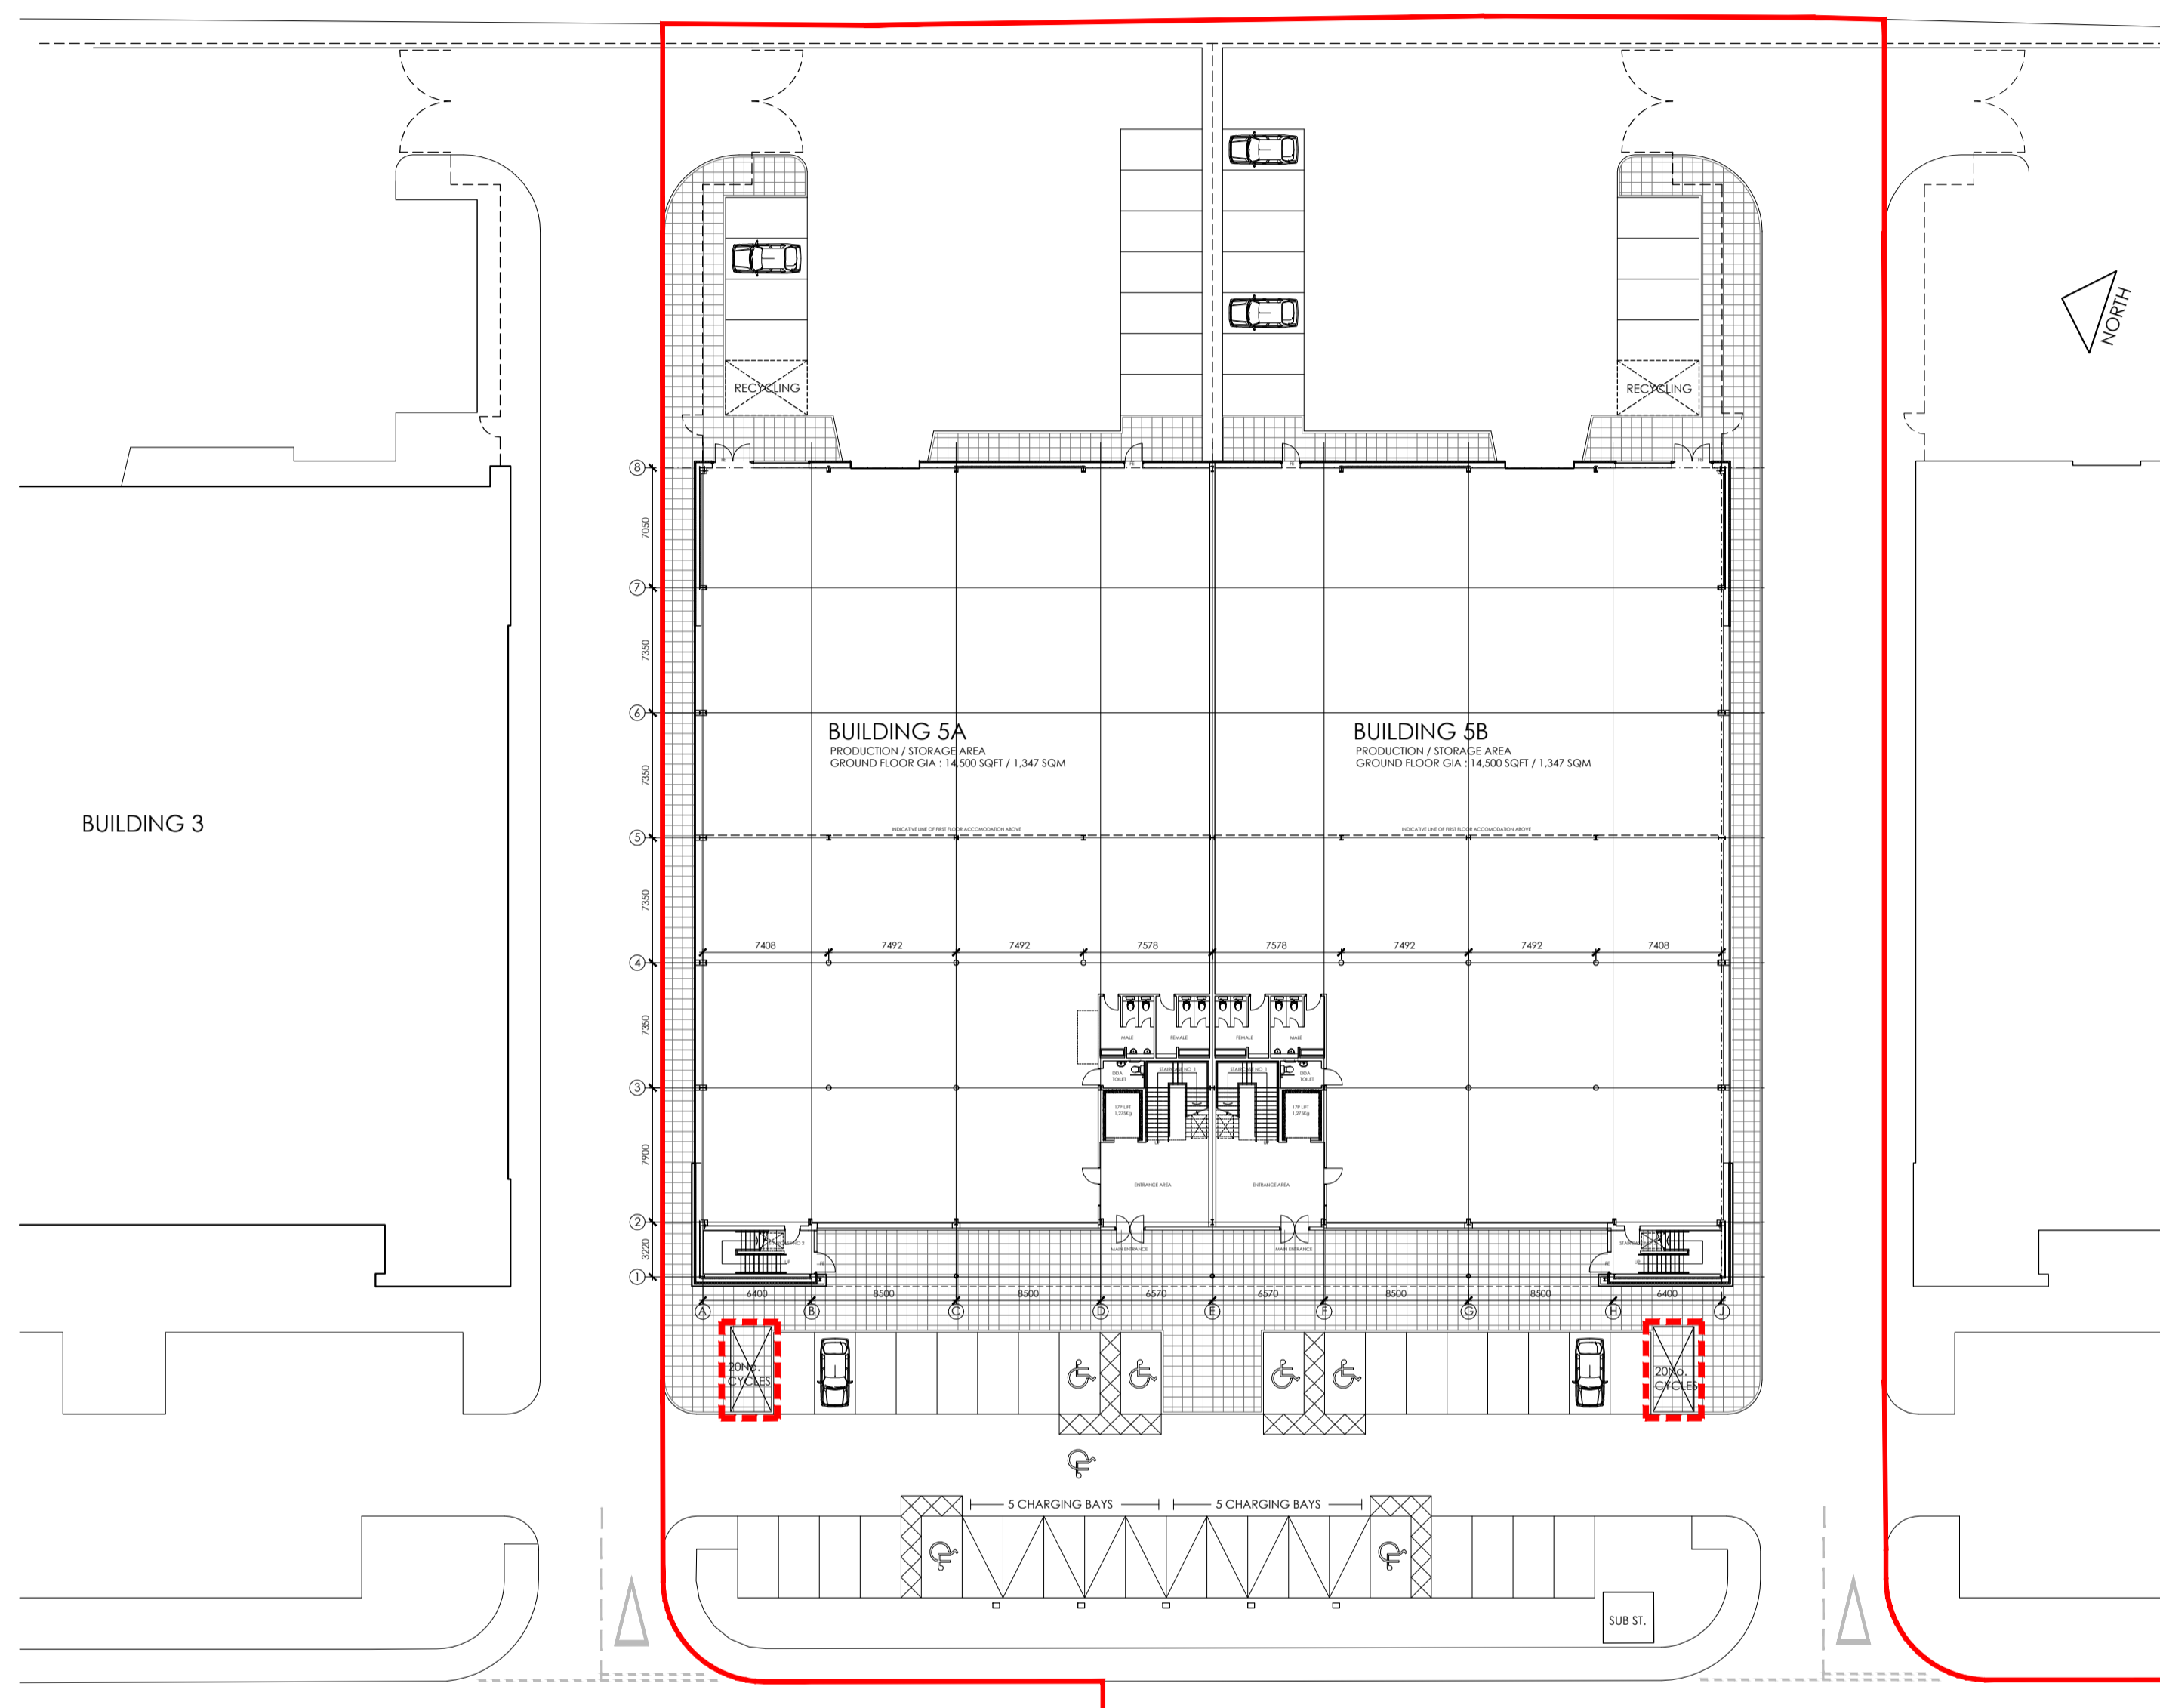

SITE PLAN\_NTS



TYPICAL CYCLE SHELTER IMAGE

PLANNING ISSUE

PL2	PLANNING ISSUE 2	ITB	03.11.21	MD
PL1	PLANNING ISSUE 1	ITB	27.09.21	MD
REV.	AMENDMENT	DRAWN	DATE	AUTHD

client: HILL STREET HOLDINGS

project: OXFORD TECHNOLOGY PARK

site: LANGFORD LANE, KIDLINGTON, OXON

content: BUILDING 5A & 5B  
PROPOSED CYCLE LOCATIONS

date: SEPTEMBER 2021

scale: NTS @ A1

ALL DIMENSIONS TO BE CHECKED ON SITE

**GARRETT | MCKEE**  
ARCHITECTS  
RILEY HOUSE  
RILEY ROAD  
MARLOW  
BUCKINGHAMSHIRE  
T. 01628 907000  
www.garrettmckee.co.uk

dra.no: 2613 - 100 revision: PL2