


- IF THIS DRAWING HAS BEEN RECEIVED ELECTRONICALLY IT IS THE RECIPIENT'S RESPONSIBILITY TO PRINT THE DOCUMENT TO THE CORRECT SCALE.
- ALL DIMENSIONS ARE IN MILLIMETRES UNLESS STATED OTHERWISE. IT IS RECOMMENDED THAT INFORMATION IS NOT SCALED OFF THIS DRAWING.
- THIS DRAWING SHOULD BE READ IN CONJUNCTION WITH ALL OTHER RELEVANT DRAWINGS AND SPECIFICATIONS.

GA DRAWING REFERENCES

- GROUND FLOOR LAYOUTS :**
- 10 GROUND FLOOR PLAN (GA)
 - 11 FIRST FLOOR PLAN (GA)
 - 12 ROOF PLAN (GA)

- ELEVATIONS & SECTIONS :**
- 14 PROPOSED ELEVATION SHEET 1
 - 15 PROPOSED ELEVATION SHEET 2 & SECTION

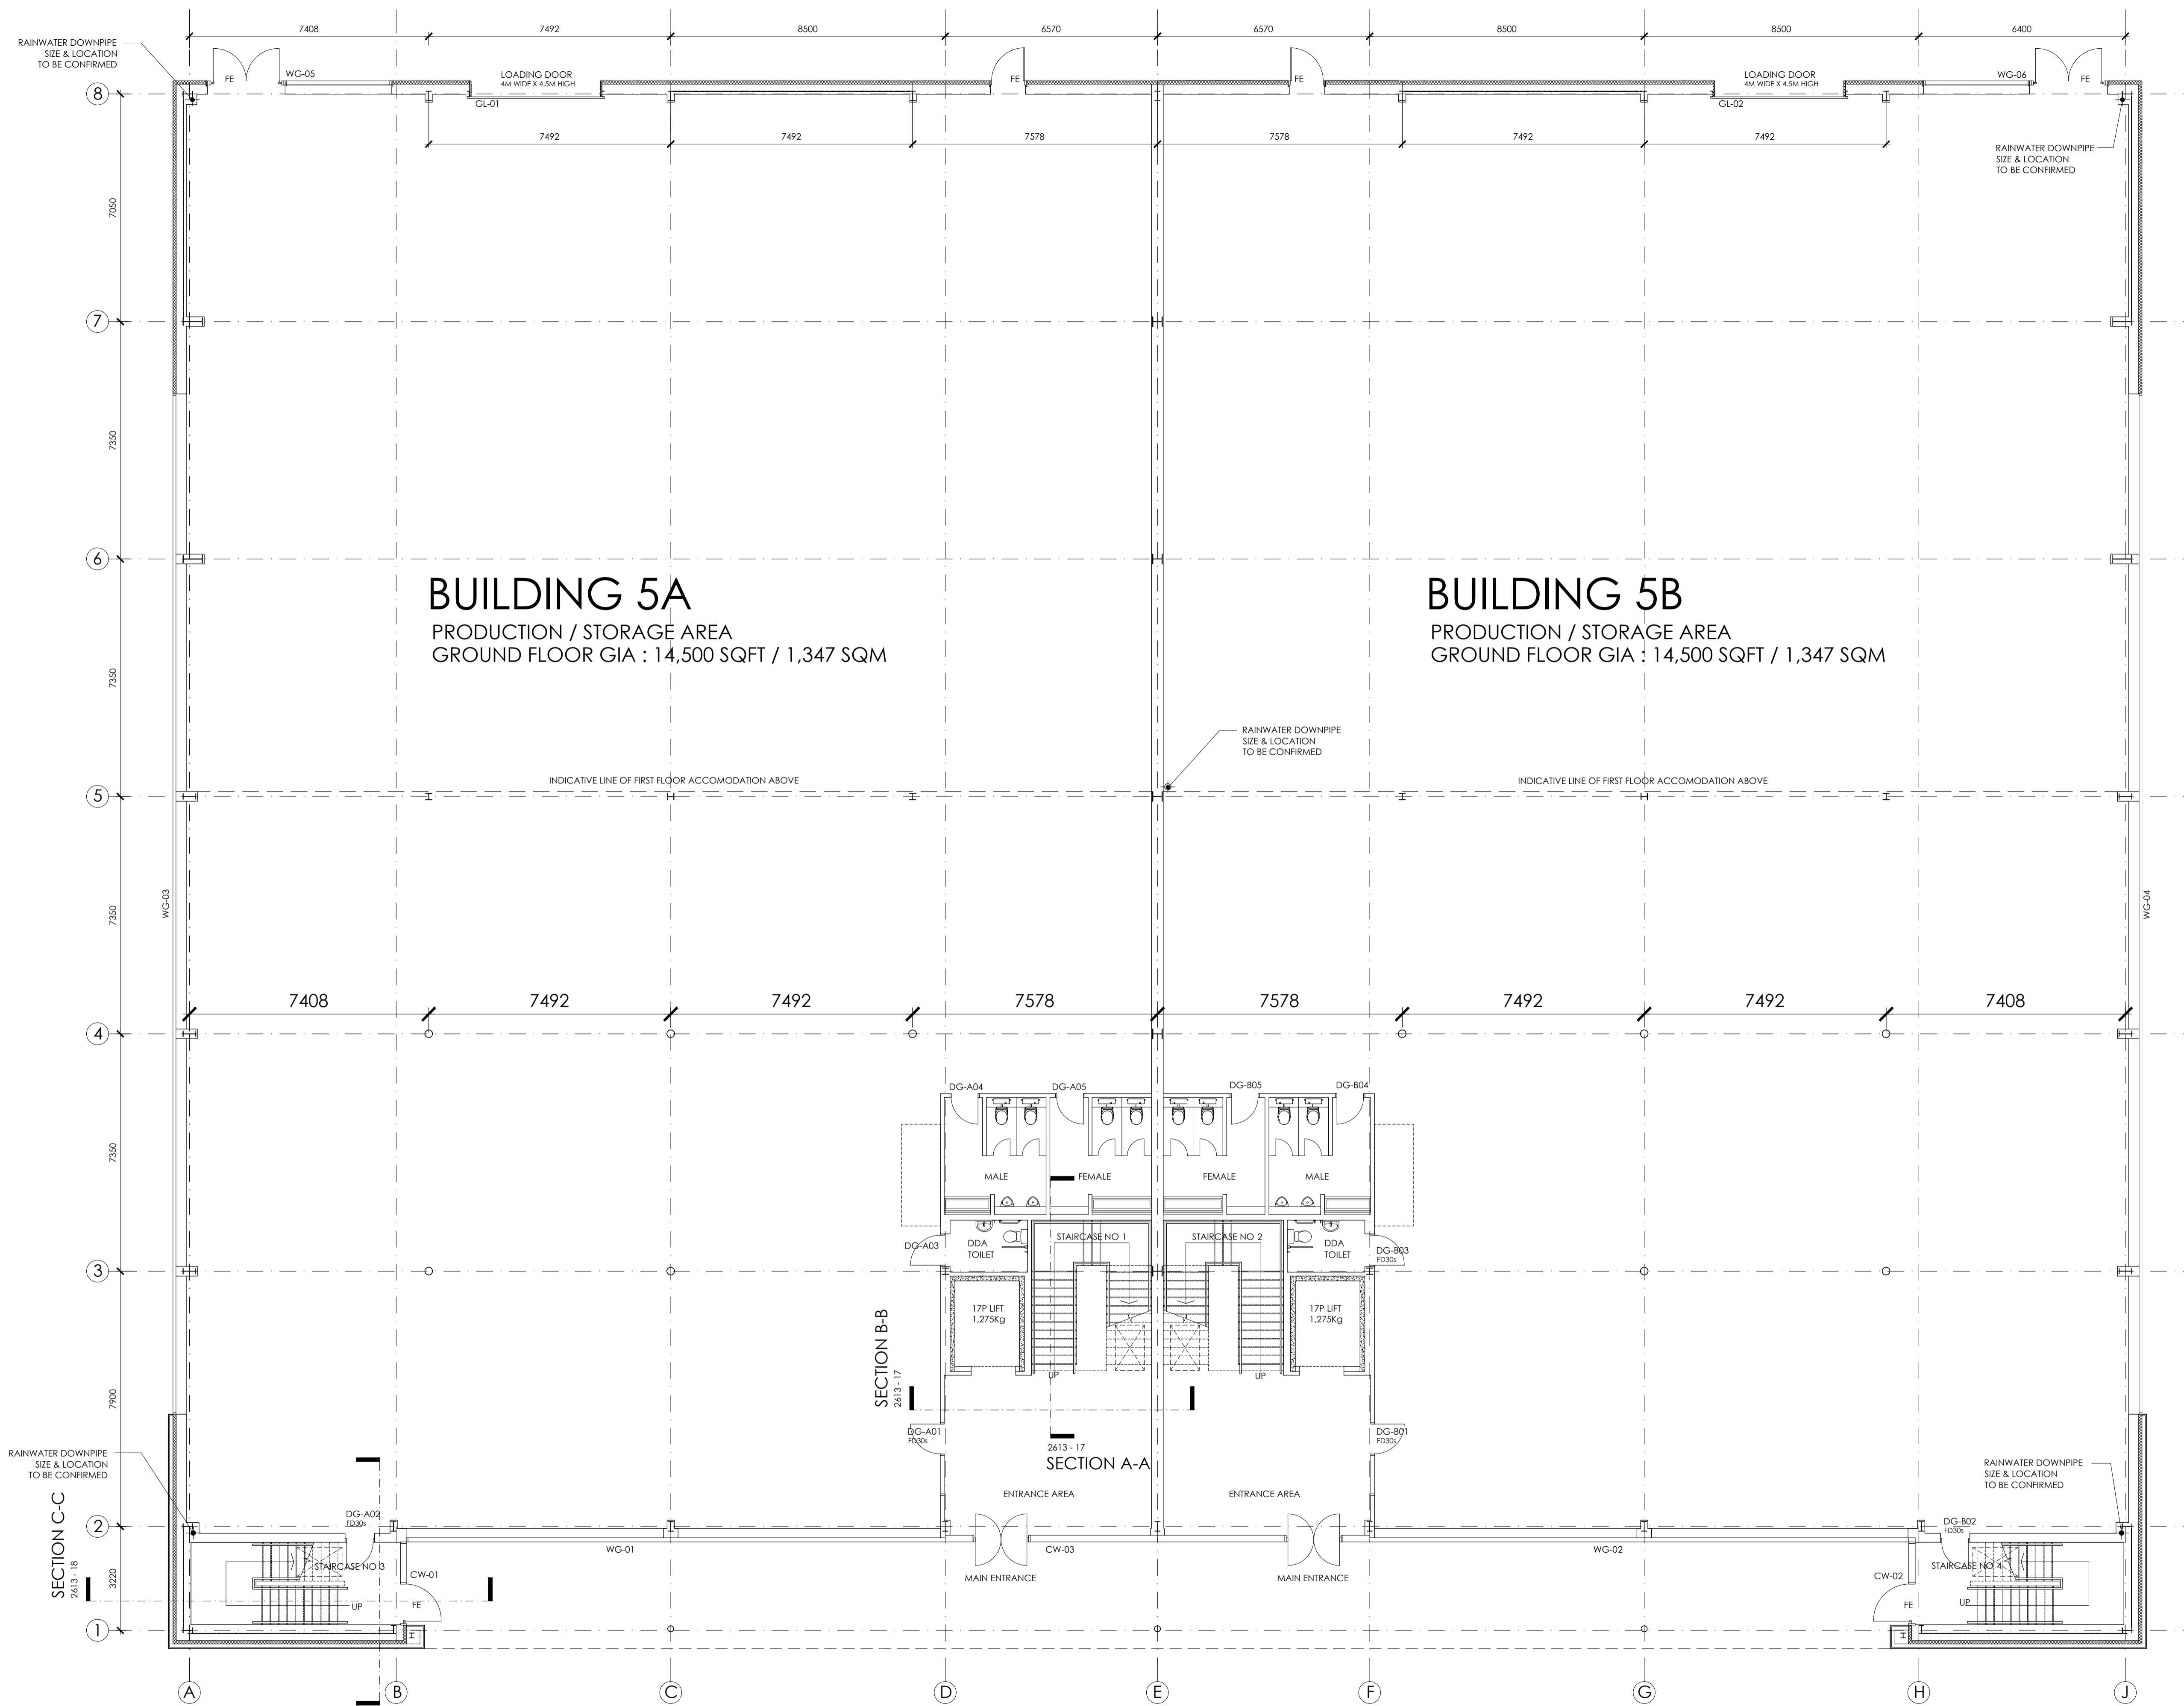

BUILDING 5A
 PRODUCTION / STORAGE AREA
 GROUND FLOOR GIA : 14,500 SQFT / 1,347 SQM

BUILDING 5B
 PRODUCTION / STORAGE AREA
 GROUND FLOOR GIA : 14,500 SQFT / 1,347 SQM

APPROXIMATE BUILDING INTERNAL AREA

TOTAL GROUND FLOOR	- 29,000 SQ.FT (2,694 SQ.M)
TOTAL MEZZANINE	- 14,920 SQ.FT (1,386 SQ.M)

PLANNING ISSUE

PL2	PLANNING ISSUE 2	IB	03.11.21	MD
PL1	PLANNING ISSUE 1	IB	27.09.21	MD
REV.	AMENDMENT	DRAWN	DATE	AUTHD

client : HILL STREET HOLDINGS
 project : OXFORD TECHNOLOGY PARK

site : LANGFORD LANE
 KIDLINGTON, OXFORDSHIRE

content : BUILDING 5A & 5B
 PROPOSED GROUND FLOOR PLAN

date : AUG 2021

scale : 1 : 100 @ A1

ALL DIMENSIONS TO BE CHECKED ON SITE

GARRETT | MCKEE
 ARCHITECTS
 RILEY HOUSE
 RILEY ROAD
 MARLOW
 BUCKINGHAMSHIRE
 T. 01628 907000
 www.garrettmckee.co.uk

drg.no : 2613 - 10 revision :

2613 - 10 PL2

GROUND FLOOR PLAN
 SCALE 1 : 100

