
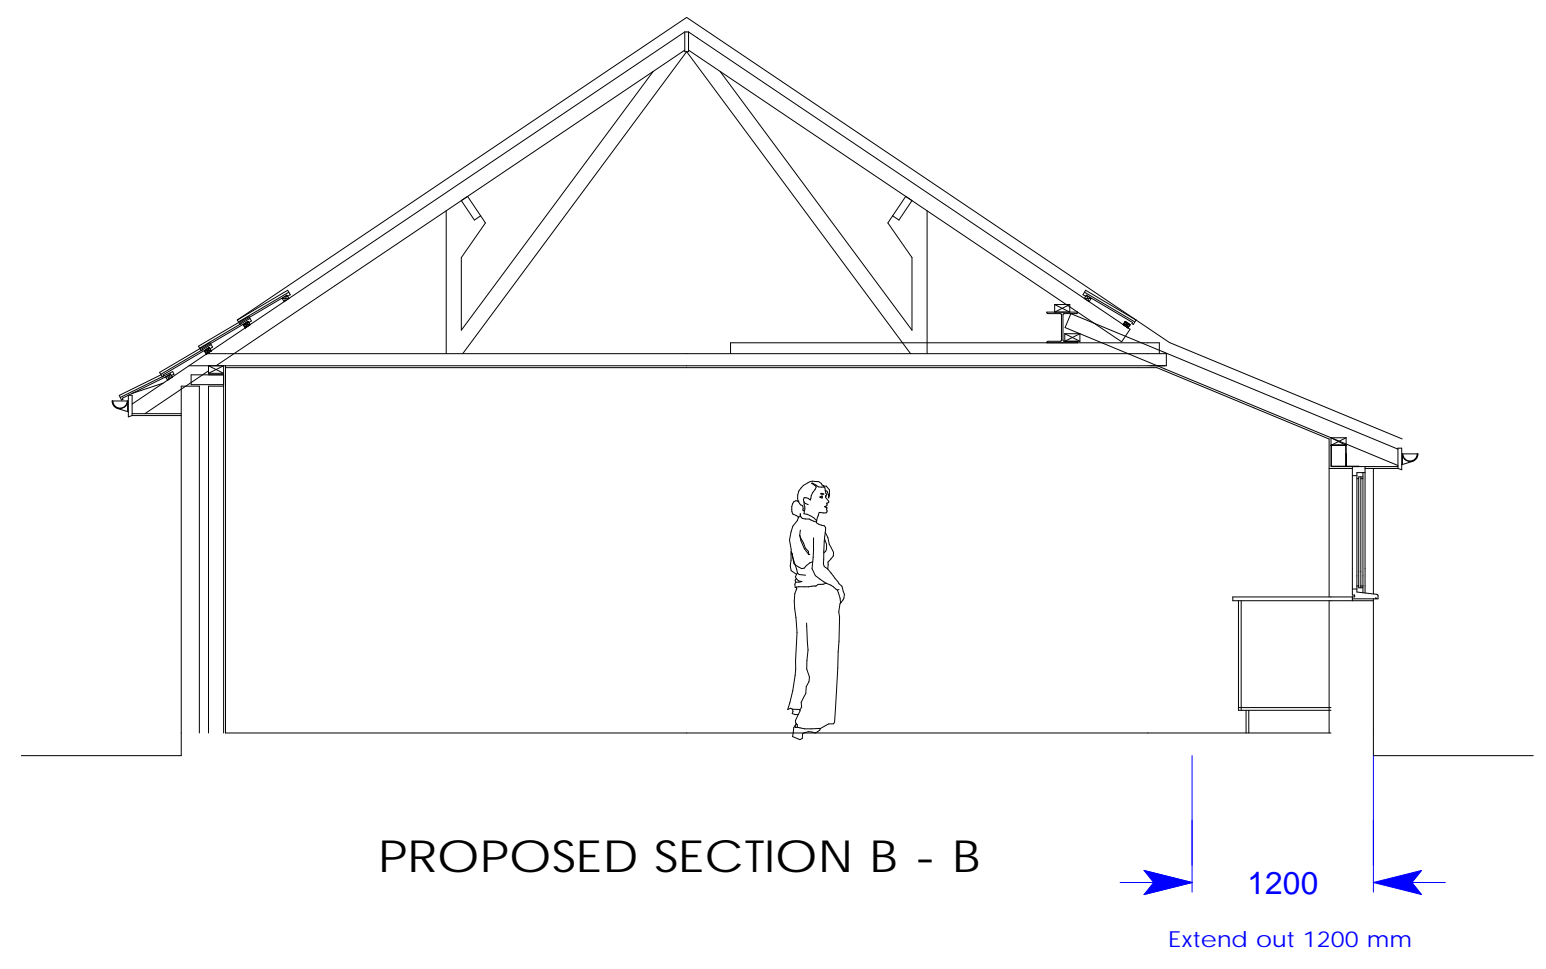
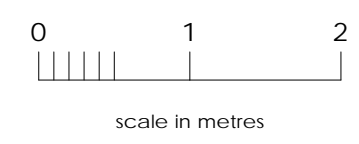


existing rear boundary

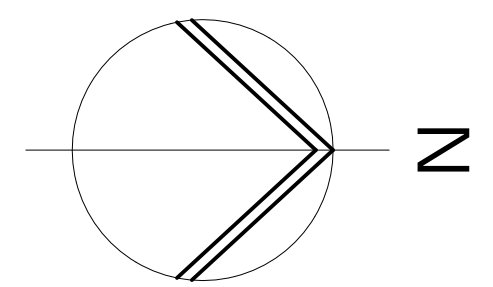

Moorhouse, Church Lane, Wendlebury, OX25 2PN.
 Proposed extensions & alterations.
 PROPOSED FLOOR PLAN & SECTION B - B, scale 1:50
 P3077/14A
 copyright 2021 Selwyn Palmer Architects
 01494 881273
 selpalmerarchitects@gmail.com

Rev A. 11 Oct 21. Entrance canopy amended to have a ground area (measured externally) of no more than 3 square metres