



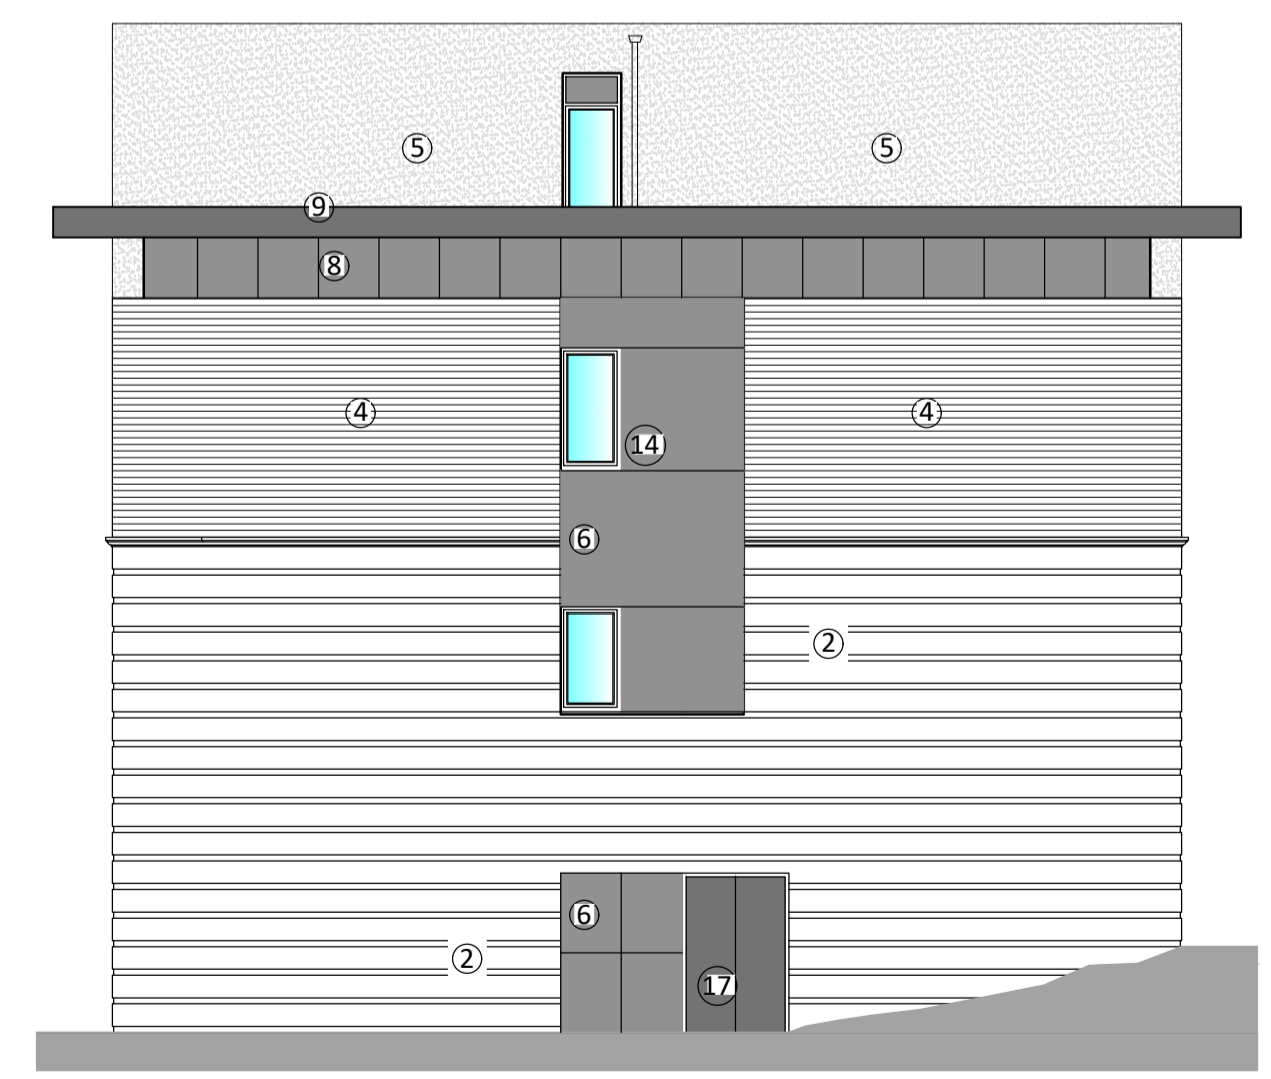

A Proposed North Elevation
 21 1:100@A1




B Proposed East Elevation
 21 1:100@A1

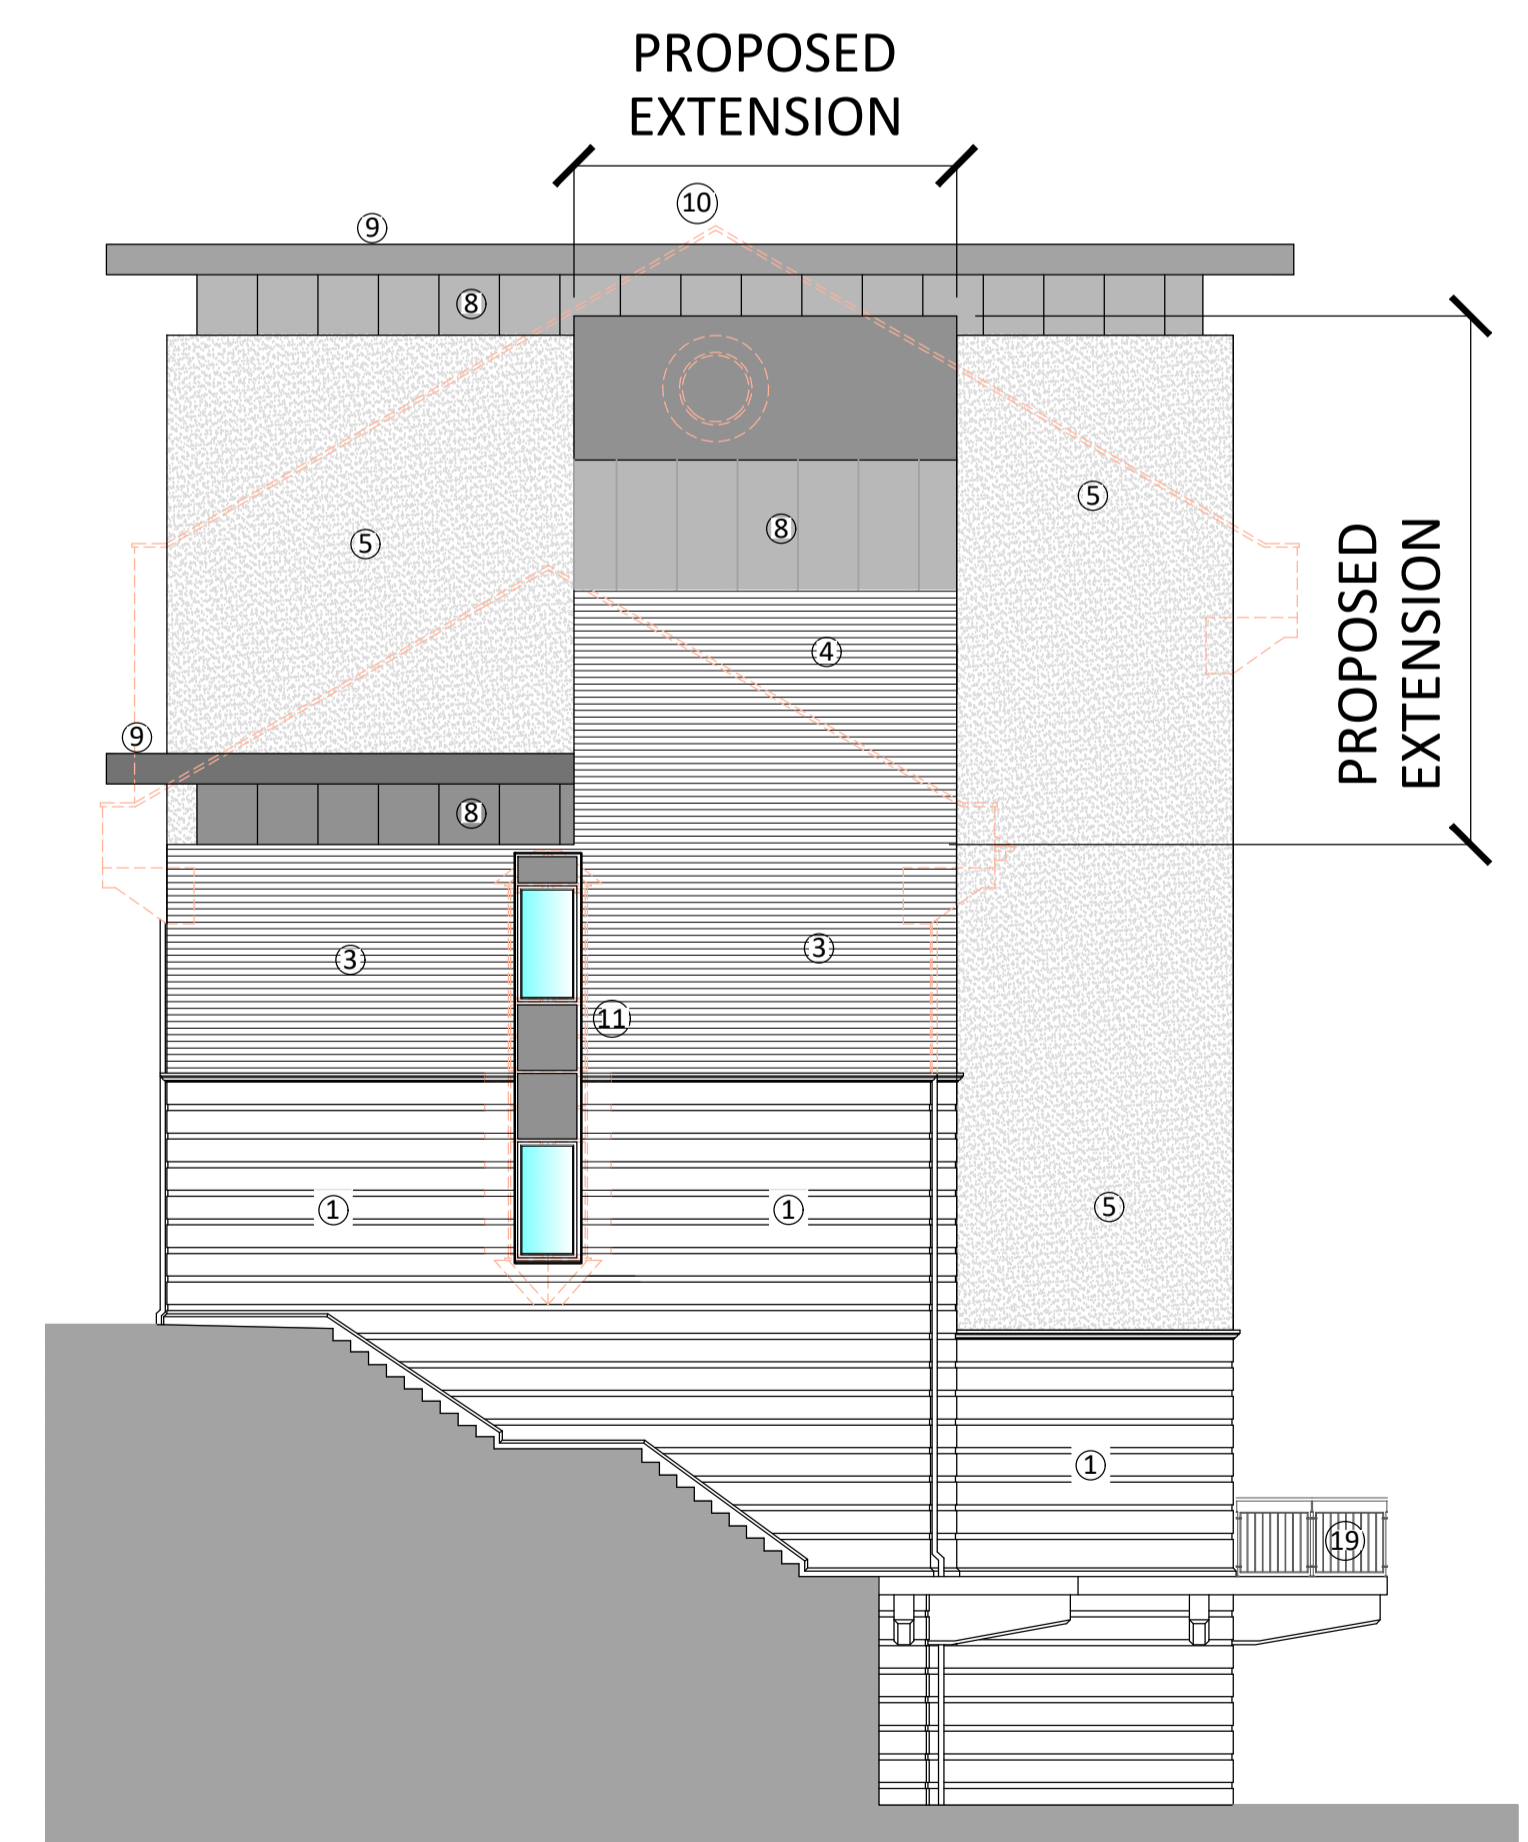

C Proposed West Elevation
 21 1:100@A1

Elevation Materials Key	
	Existing building demolished.
Walls	
1	Existing buff brickwork with feature coursing.
1a	Existing buff brickwork.
2	New buff brickwork with feature coursing to match existing
2a	New buff engineering brick below DPC up to two courses below ground level
2b	New buff brickwork to match existing
3	Existing red brickwork.
4	New red brickwork to match existings
5	Render panel with thru colour render - colour RAL 9010 Off white
5a	Trespa horizontal cladding panel - colour RAL 7012 Basalt grey
6	Trespa cladding panel - colour RAL 7012 Basalt grey
7	Existing concrete painted white
Roof	
8	Recessed feature vertical cladding panel - colour RAL 7012 Basalt grey
9	Single ply membrane flat roof colour grey, 2mm flat powder coated aluminium soffit / fascia supported off sheeting rails, fixed back to structure. - colour RAL 7012 Basalt grey
10	Existing Ridge line height
Window	
Replacement windows to be thermally broken aluminium window system, colour Basalt grey. System to achieve min 2.2w/m²K - colour RAL 7012 Basalt grey	
11	Replacement window with low level spandrel panel - colour RAL 7012 Basalt grey
12	Replacement window with side spandrel panel - colour RAL 7012 Basalt grey
13	Replacement window - colour RAL 7012 Basalt grey
14	New window - colour RAL 7012 Basalt grey
Doors	
15	Automatic sliding doors with card entry system. Thermally broken aluminium frame, Colour Basalt Grey
16	Power assisted glazed entry door. Thermally broken aluminium frame. Colour Basalt grey
17	Security door, metal finish, colour RAL 7012 Basalt grey
18	2mm flat powder coated aluminium canopy supported off sheeting rails, fixed back to structure. - colour blue Pantone 294c
19	Replacement compliant metal colour coated railings colour Basalt grey
Signage to separate adverts application	

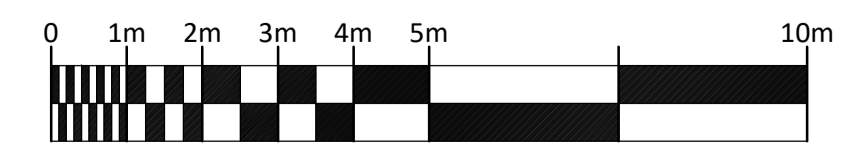

PLANNING

JWA Architects Limited
 1st Floor, Old Town Hall,
 Church Street,
 Market Harborough
 Leicestershire, LE16 7AA
 T +44 (0) 1858 525343
 E office@jwa-architects.co.uk
 W www.jwa-architects.co.uk

Client: YOGOS

Project: PROPOSED TRAVELODGE
 MIDDLETON ROAD
 BANBURY

Drawing: PROPOSED
 ELEVATIONS
 1 OF 2

Purpose: PLANNING Date: 01.11.21
 Scale: 1:100@A1 Drawn: SPB
 Dwg. No: J9347 - 21 Revision: C