



Rev.	Date	By
A	Feb. 22	KLS

Stair 2 relocated centrally within proposed scheme.
 Flats 52-55 moved to left.
 Flat 55 enlarged.
 Kitchen windows amended to 2-panes.

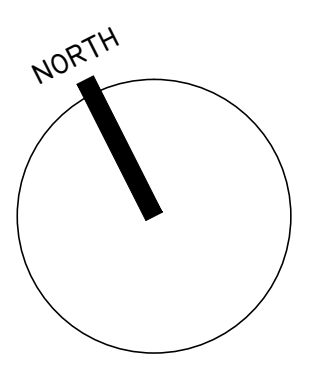

Second Floor Plan

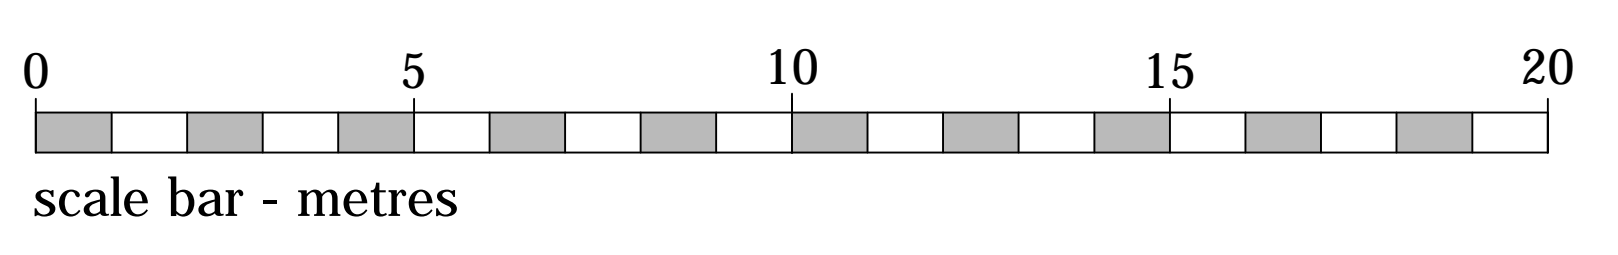

FLAT MIX:

1 BED APARTMENTS	= 18
2 BED APARTMENTS	= 07
TOTAL	= 25

- 1 BED APARTMENTS
- 2 BED APARTMENTS
- COMMUNAL AREAS
- * - INTERNAL KITCHEN

©CHURCHILL RETIREMENT LIVING

planning issues
TOWN PLANNING AND ARCHITECTURAL DESIGN

Rob Jackson RIBA
Design Director - South West
Churchill House * Parkside
Ringwood * Hampshire BH24 3SG
Telephones: 01423 462172
Fax : 01423 462101
Email: design@planningissues.co.uk

Client

Churchill Retirement Living

Project Title
Proposed Retirement Housing
Bolton Road
Banbury
OX16 0TH

Drawing Title
PROPOSED SECOND FLOOR PLAN
PLANNING APPLICATION

Scale: 1:100 @ A0 Date: DEC. 2021

Drawn: KLS	Checked: RJ
Drawing No.:	Rev.:

10116BB - PA04 A