
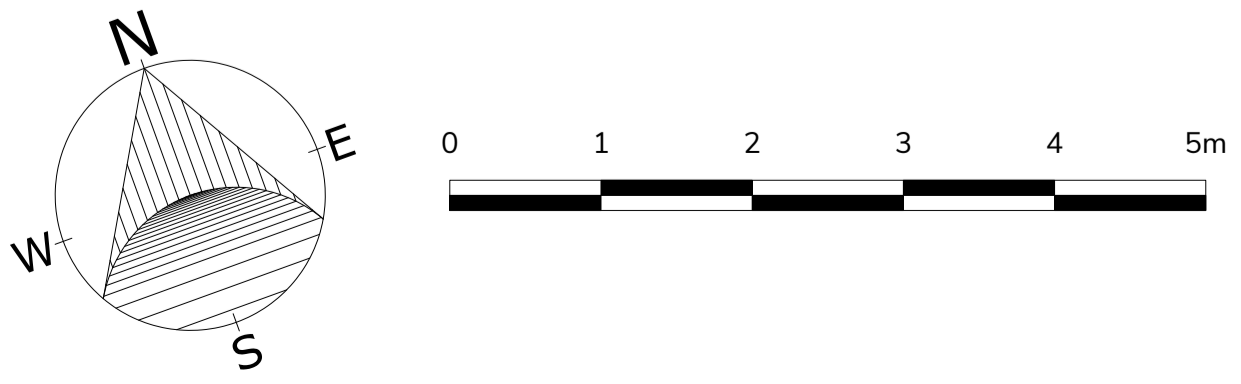


NOTES

1. © This drawing is copyright to Manifest Design Workshop Ltd.
2. This drawing has been prepared solely for the purpose of obtaining planning permission and/or listed building consent.

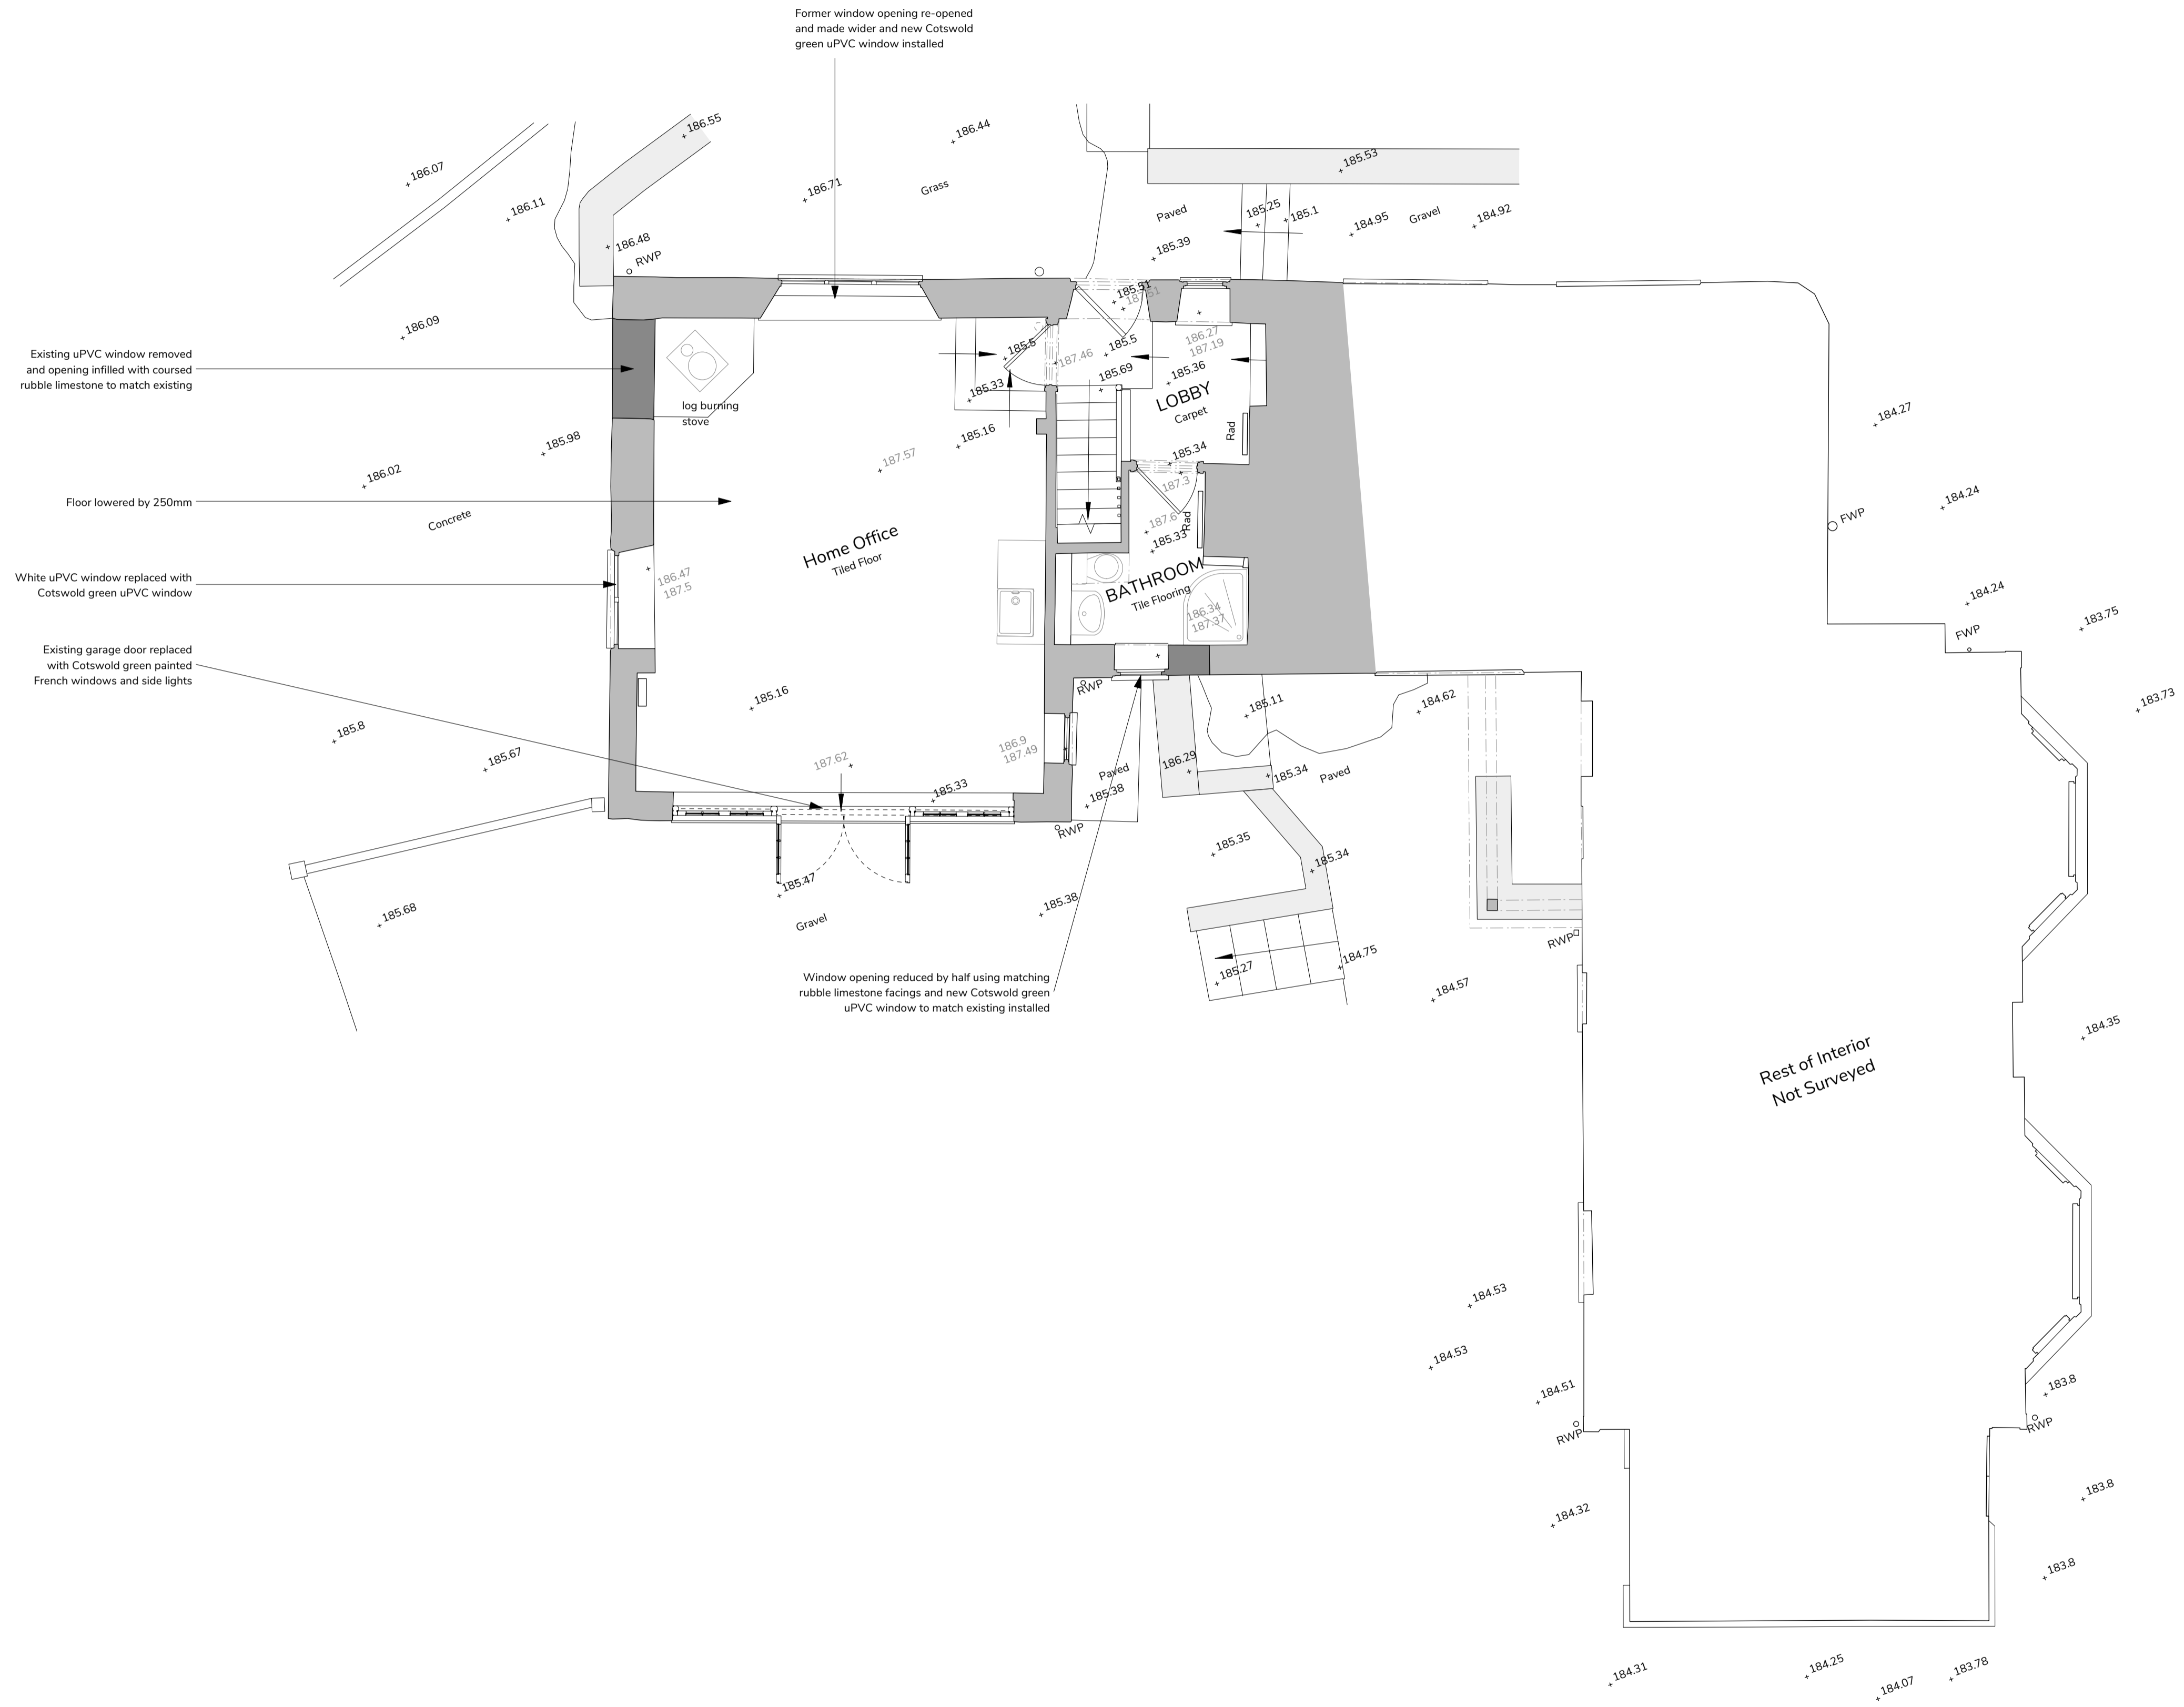

C	02/03/2022	PP	Amended to suit client requirements.
B	04/02/2022	PP	Amended to suit client requirements.
A	10/01/2022	PP	First issue.

REV.	DATE	DRAWN	DETAILS
------	------	-------	---------

MANIFEST
ARCHITECTS | DESIGNERS | MAKERS

3 Thames Street, Eynsham, Oxfordshire, OX29 4HF
01865 882 387 | mail@mademanifest.co.uk

PROJECT
Park Farmhouse, Burdrop
Garage Conversion

DRAWING
Proposed Ground Floor Plan

PROJECT NO. 21126	DATE FIRST CREATED 20/12/2021
-----------------------------	---

PROJECT ARCHITECT PP	DRAWN PP	SCALE AT A1 1:50
--------------------------------	--------------------	----------------------------

DRAWING NO. 21126(PL)201	REVISION C
------------------------------------	----------------------