



bracing at low level & high level (above bins). Limited intrusion to not prevent bin lids opening fully.

01 REFUSE ENCLOSURE  
014 typical plan

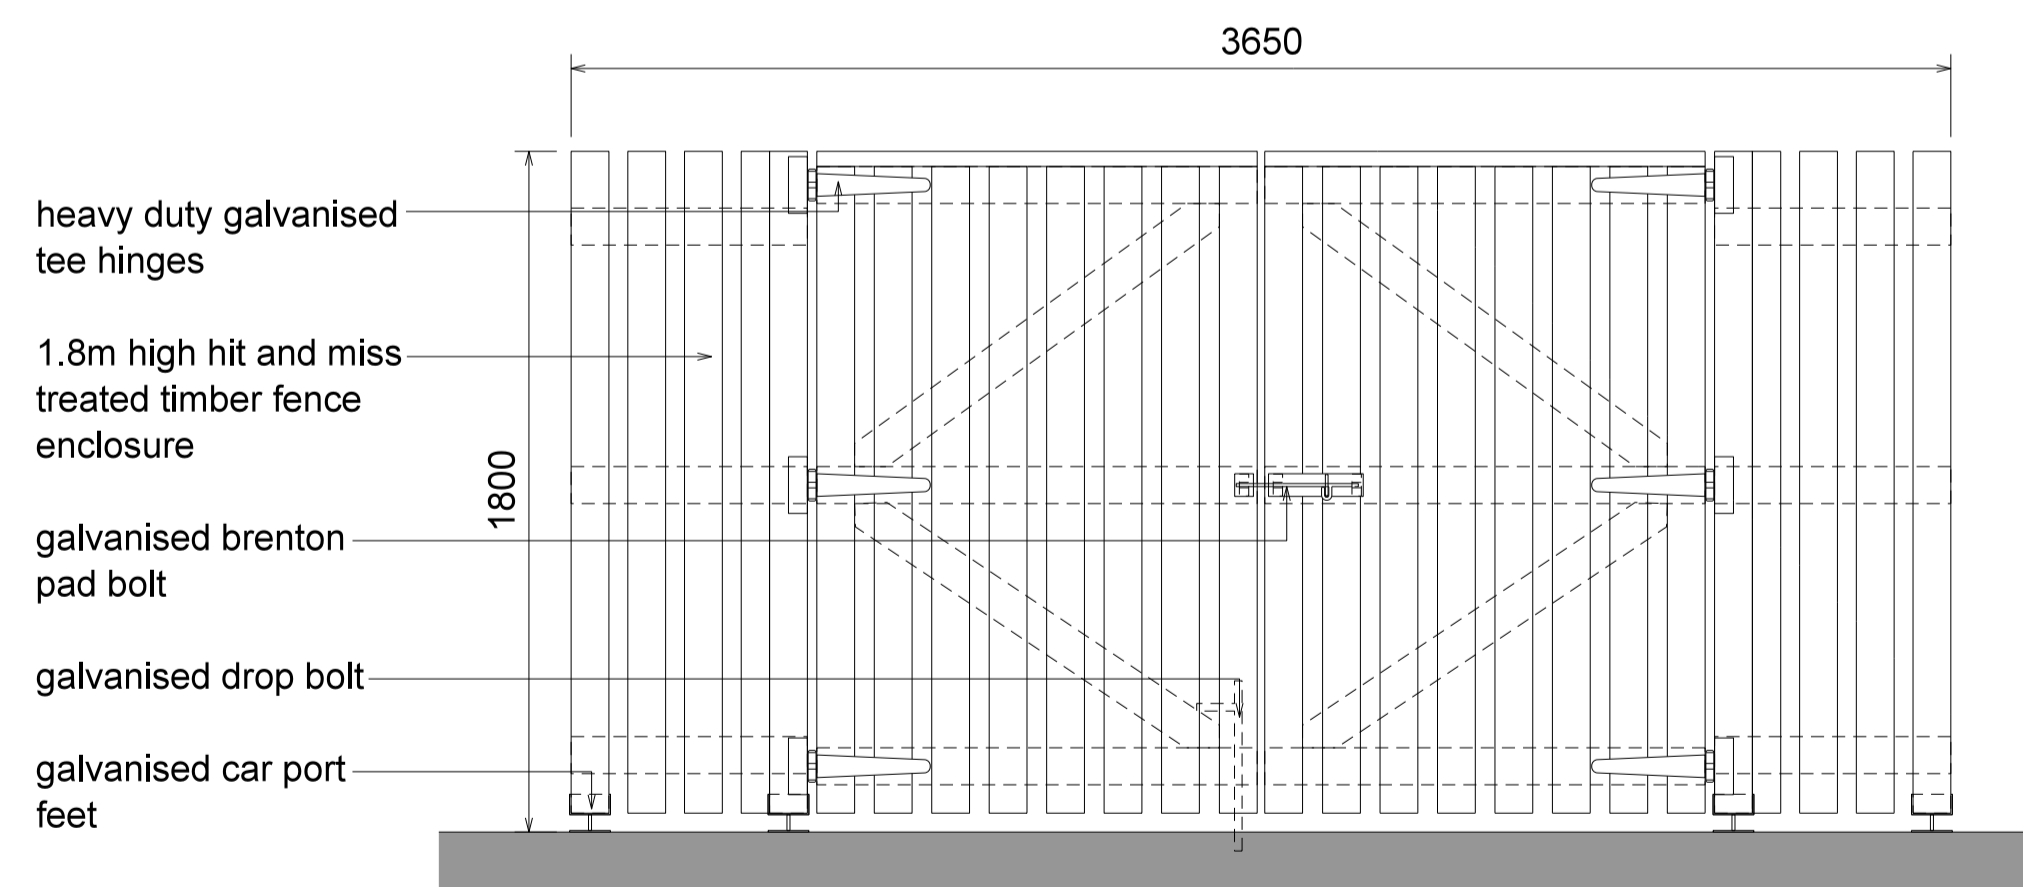


- heavy duty galvanized tee hinges
- 1.8m high hit and miss treated timber fence enclosure
- galvanized brenton pad bolt
- galvanized drop bolt
- galvanized car port feet

02 REFUSE ENCLOSURE  
014 typical front elevation

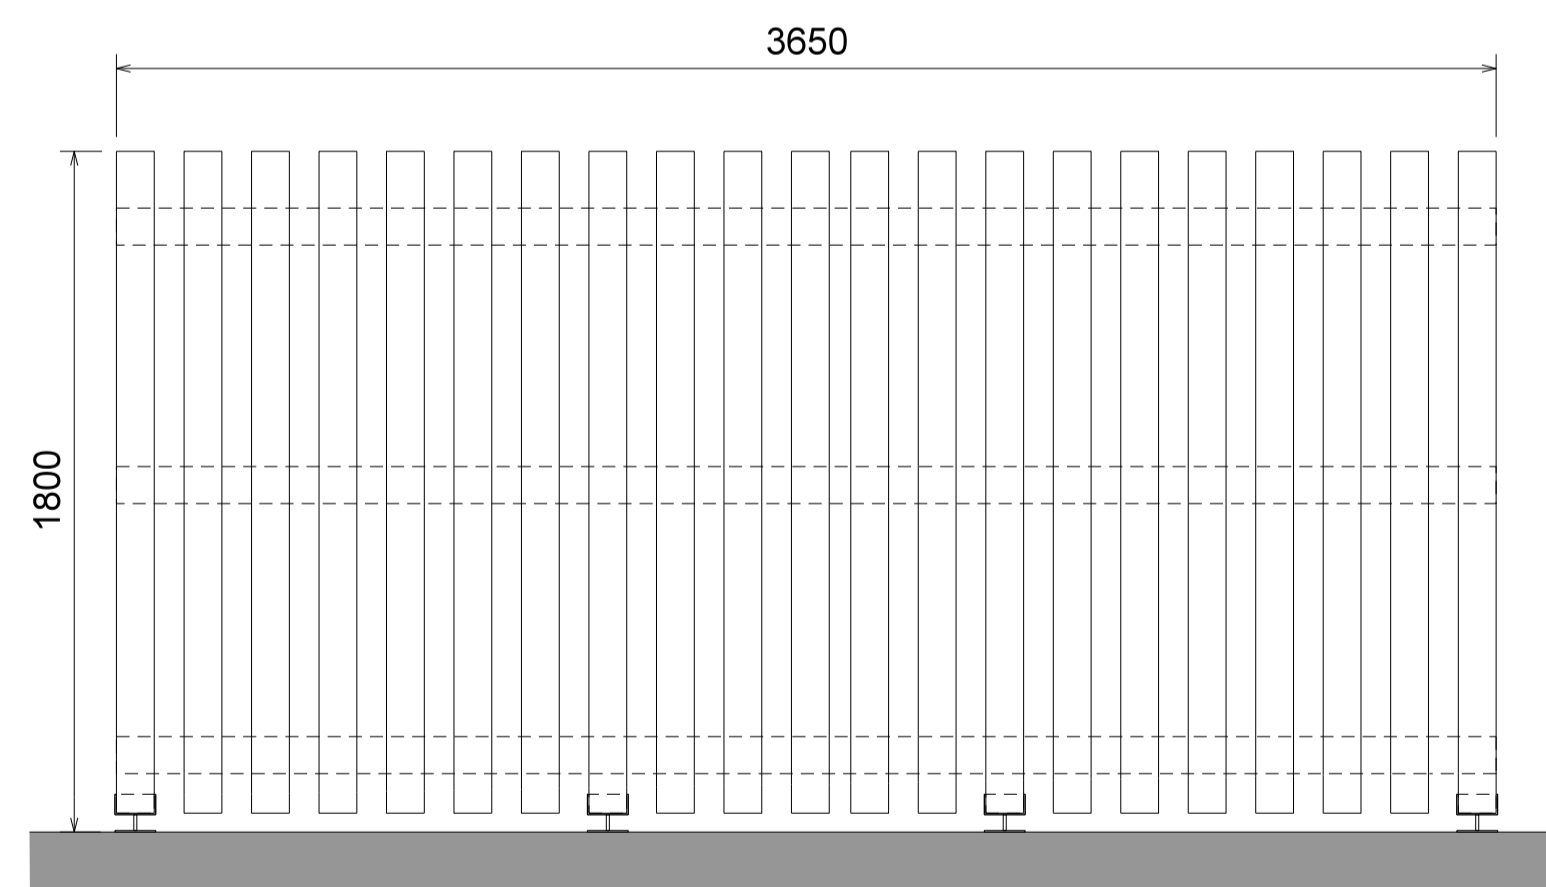

03 REFUSE ENCLOSURE  
014 typical rear elevation

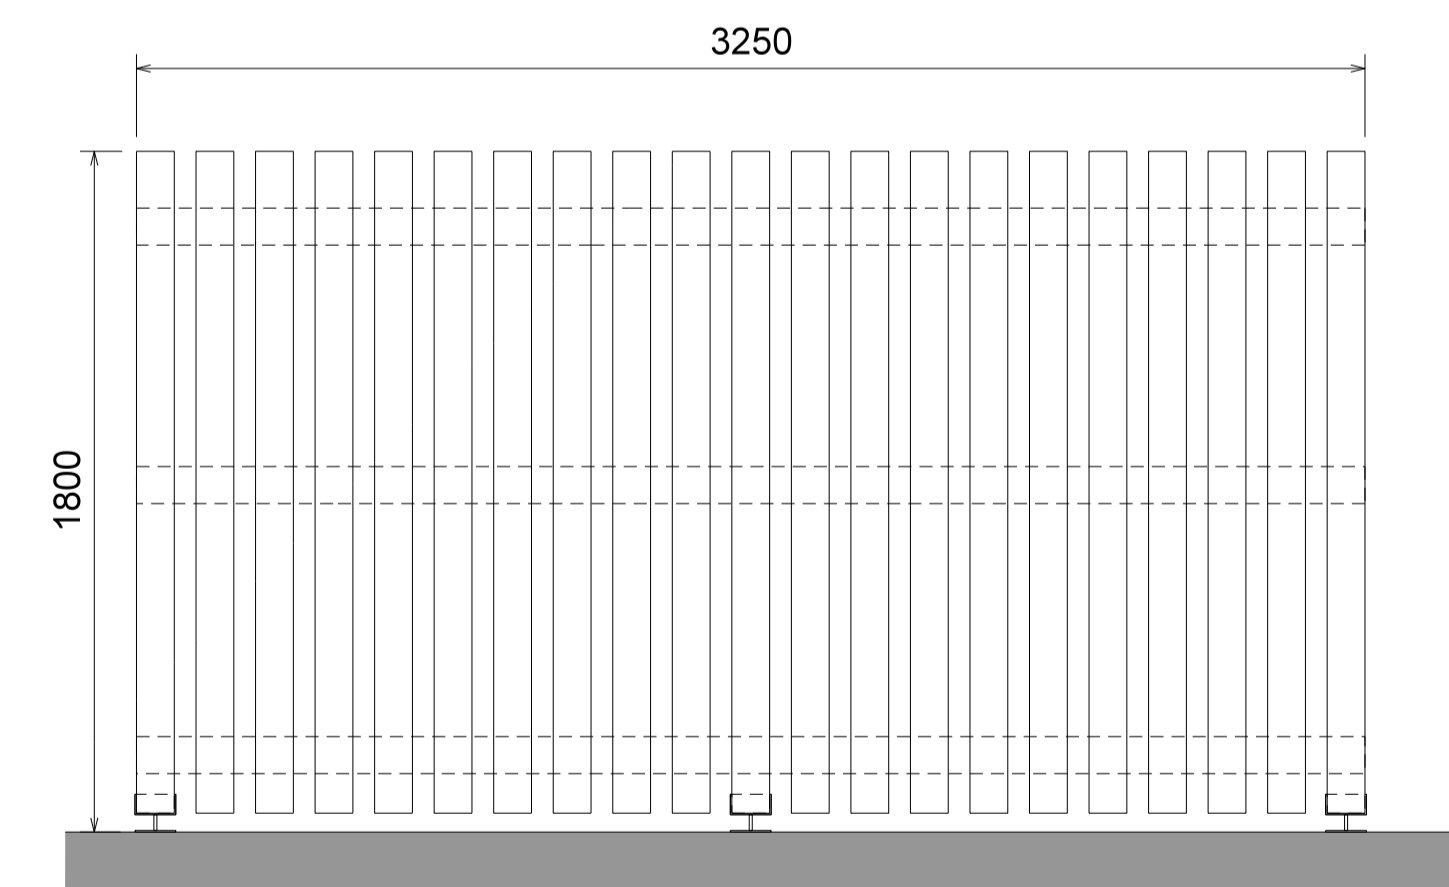

04 REFUSE ENCLOSURE  
014 typical side elevation

Rev	Description	Chk	Date
-----	-------------	-----	------

Peer House  
8 -14 Verulam Street  
London WC1X 8LZ

tel +44(0)20 7400 2120

enquiries@cornisharchitects.com  
www.cornisharchitects.com

RIBA Chartered Practice

cornisharchitects

Project Title: **CATALYST BICESTER PHASE 2**

Drawing Title: **REFUSE ENCLOSURE DETAILS**

Drawing Status: **TOWN PLANNING**

Scale: 0 200 millimetres 1600

Drawn By: S M	Scale: 1:20 @ A1	Date: 03/03/2022	Chk'd By: C S
---------------	------------------	------------------	---------------

ALBION LAND

Drawing No. 21023 - TP - 014	Rev. -
------------------------------	--------