

## Key:

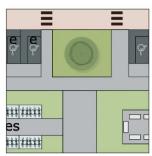

Indication of block paving to pedestrian



Block paving charcoal colour to pedestrian routes. Permeable paving as part of the SuDS strategy in accordance with engineers drawing : Proposed Drainage Layout T/20/2407 55-01

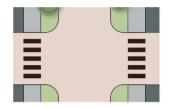

Indication of paving to car park circulation aisles




Brindle colour block paving to car park circulation aisles. Permeable paving as part of the SuDS strategy in accordance with engineers drawing: Proposed Drainage Layout T/20/2407 55-01



Indication of car park spaces



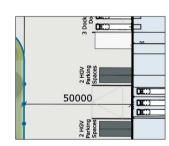


Indication of concrete surface yard on



Concrete surface to concrete yard

Landscape area at unit entrance to be developed subject to Siemens stakeholder review

External Finishes Plan Scale 1:1000

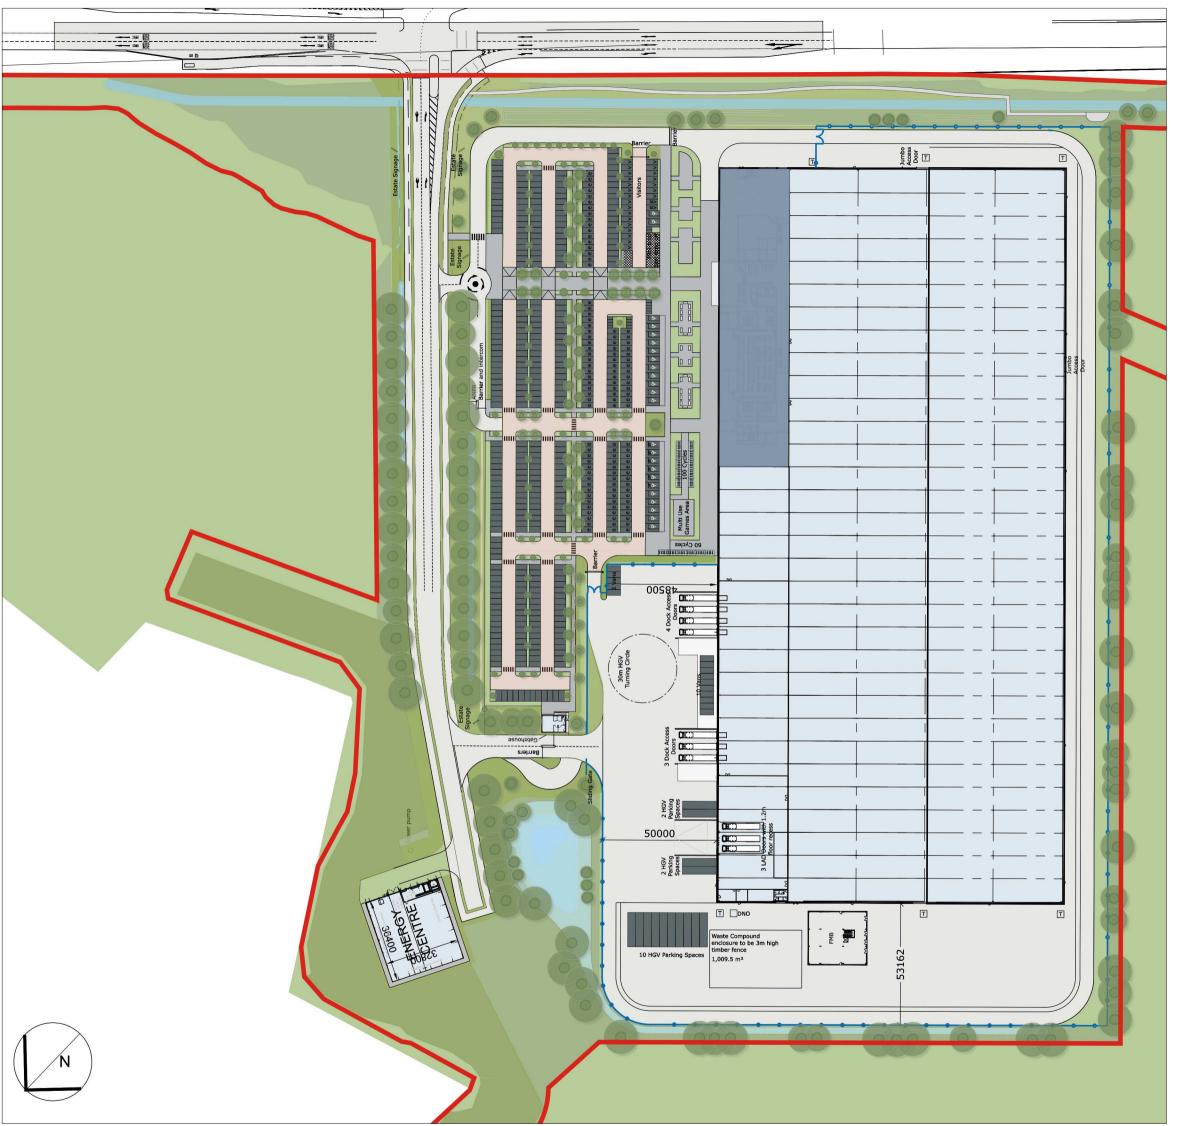



Waterfront House Vaterfront House
2a Smith Way
Grove Park
Enderby
Leicester LE19 1SX t: +44 (0)116 247 0557

www.stephengeorge.co.uk

Oxford North



**▲ TRITAX SYMMETRY** 

A TRITAX BIG BOX COMPANY

External Finishes Plan - Phase 2

SGP File Ref: 13-222-131001 13-222 06/09/2021 LVA MMS 1:1000 @A1 M SGP Project No: Date: Drawn: Team: Scale: Rev: Drawing Number: 13-222 - SGP - ZZ - ZZ - DR - A - 131002