




Insertion Point

Basement

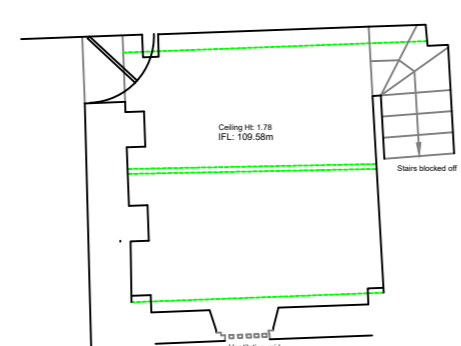


Insertion Point

Ground Floor

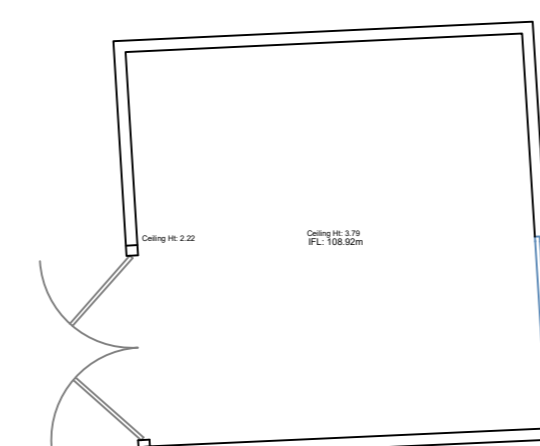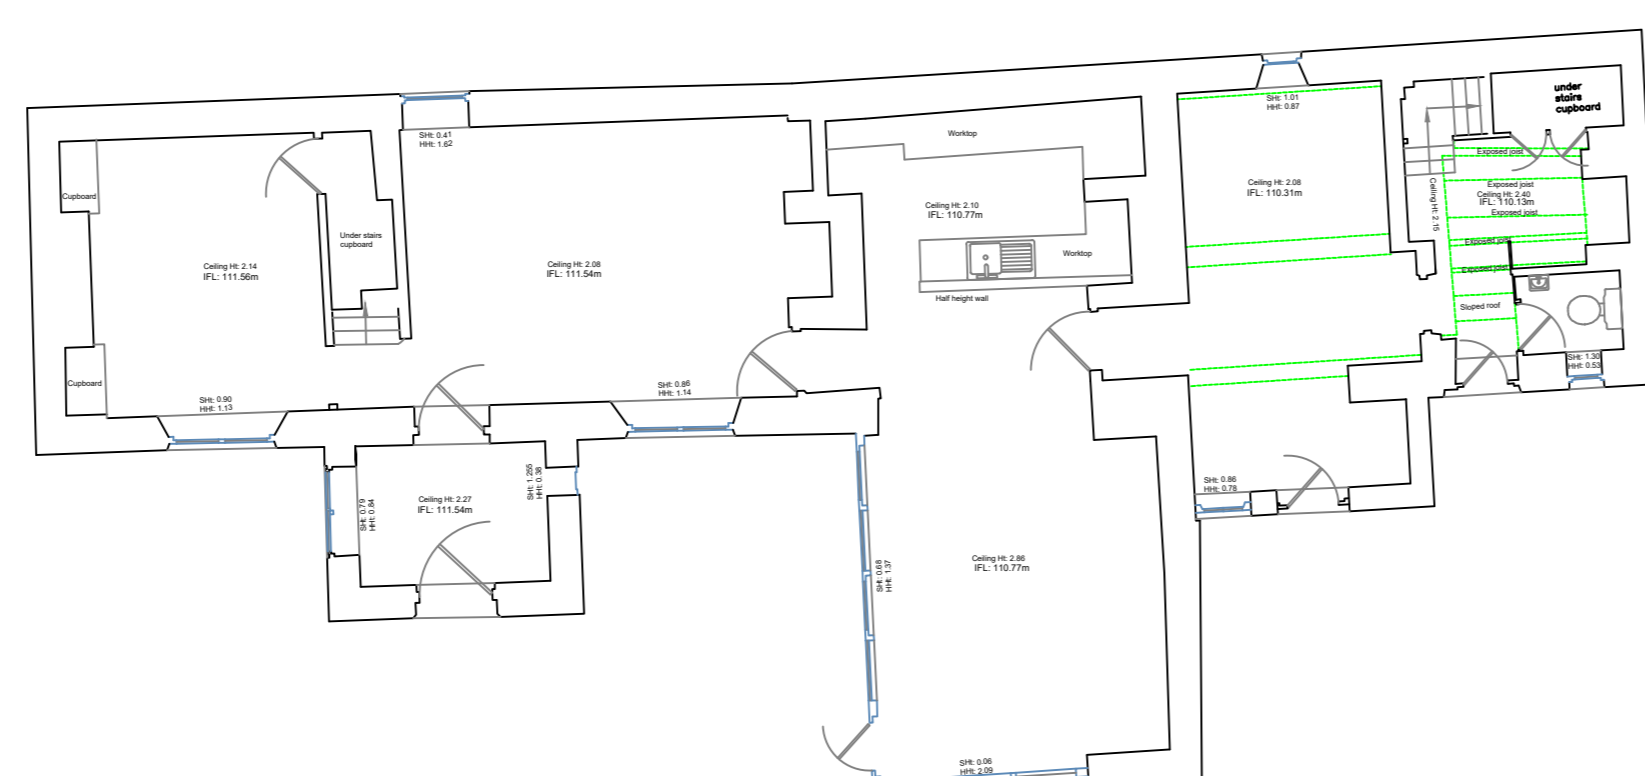

Insertion Point

First Floor

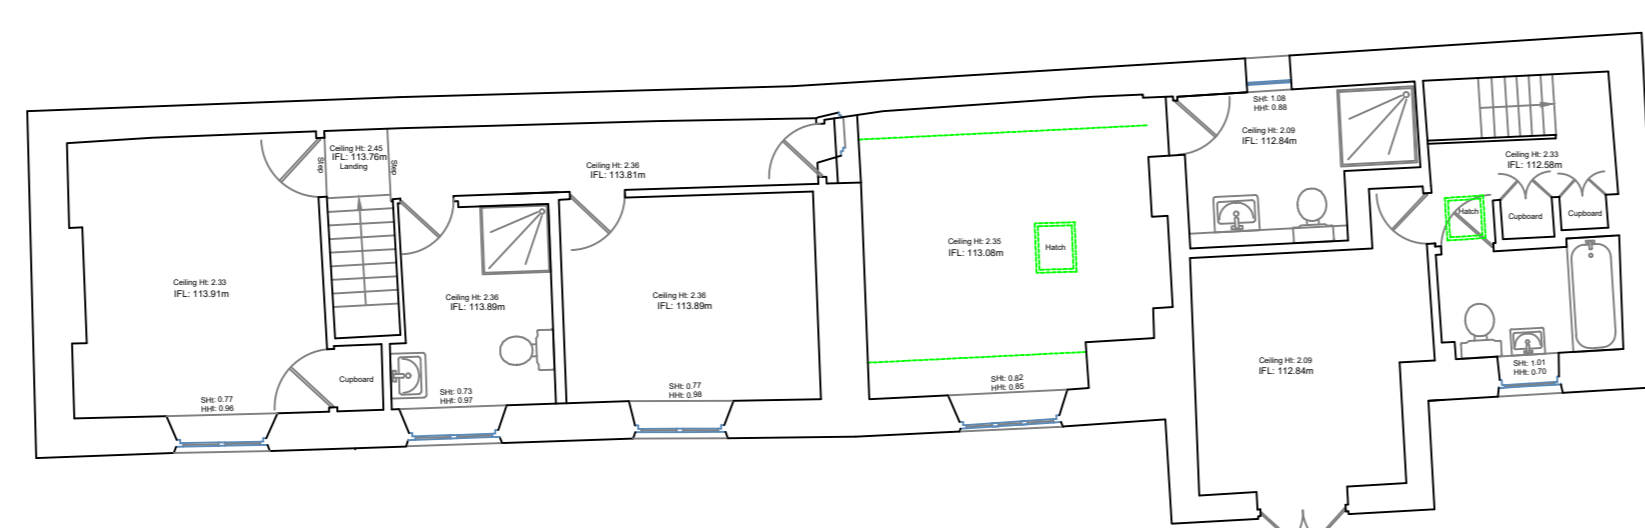

Survey Notes

1. This plan should be used for its original purpose only. M-EC accepts no responsibility for its drawings if they are supplied to any other party other than the original client.
2. The information shown has been surveyed in accordance to the accuracy of the base scale shown.
3. Boundaries shown are physical site features and may not represent legally conveyed ownership.
4. This survey has been orientated to the Ordnance Survey (O.S.) National Grid (OSGB36) via a Global Positioning System (GPS) and the O.S. Active Network (OS Net).
5. No scale factor has been applied to the survey therefore the coordinates shown are not true O.S. coordinates.

REV.	AMENDMENTS	DRN	CHK	APP	DATE
-	FIRST ISSUE				03/03/2025

PROJECT: COW LANE
STEEPLE ASTON
OXFORDSHIRE

DRAWING TITLE: MEASURED BUILDING SURVEY FLOOR PLANS

CLIENT: SQUIRE AND PARTNERS LLP

DRAWING NUMBER: 26322_06_180_01.1

REVISION: - SHEET SIZE: A0 SCALE: 1:100

STATUS: FOR INFORMATION

M-EC
GEOMATICS

Telephone: 01202 264753
Email: gpi@me-ec.co.uk
Website: www.me-ec.co.uk

ORDNANCE SURVEY © CROWN COPYRIGHT 2015. ALL RIGHTS RESERVED. LICENSE NUMBER: 100058665.