




1 Proposed West Elevation
1:100

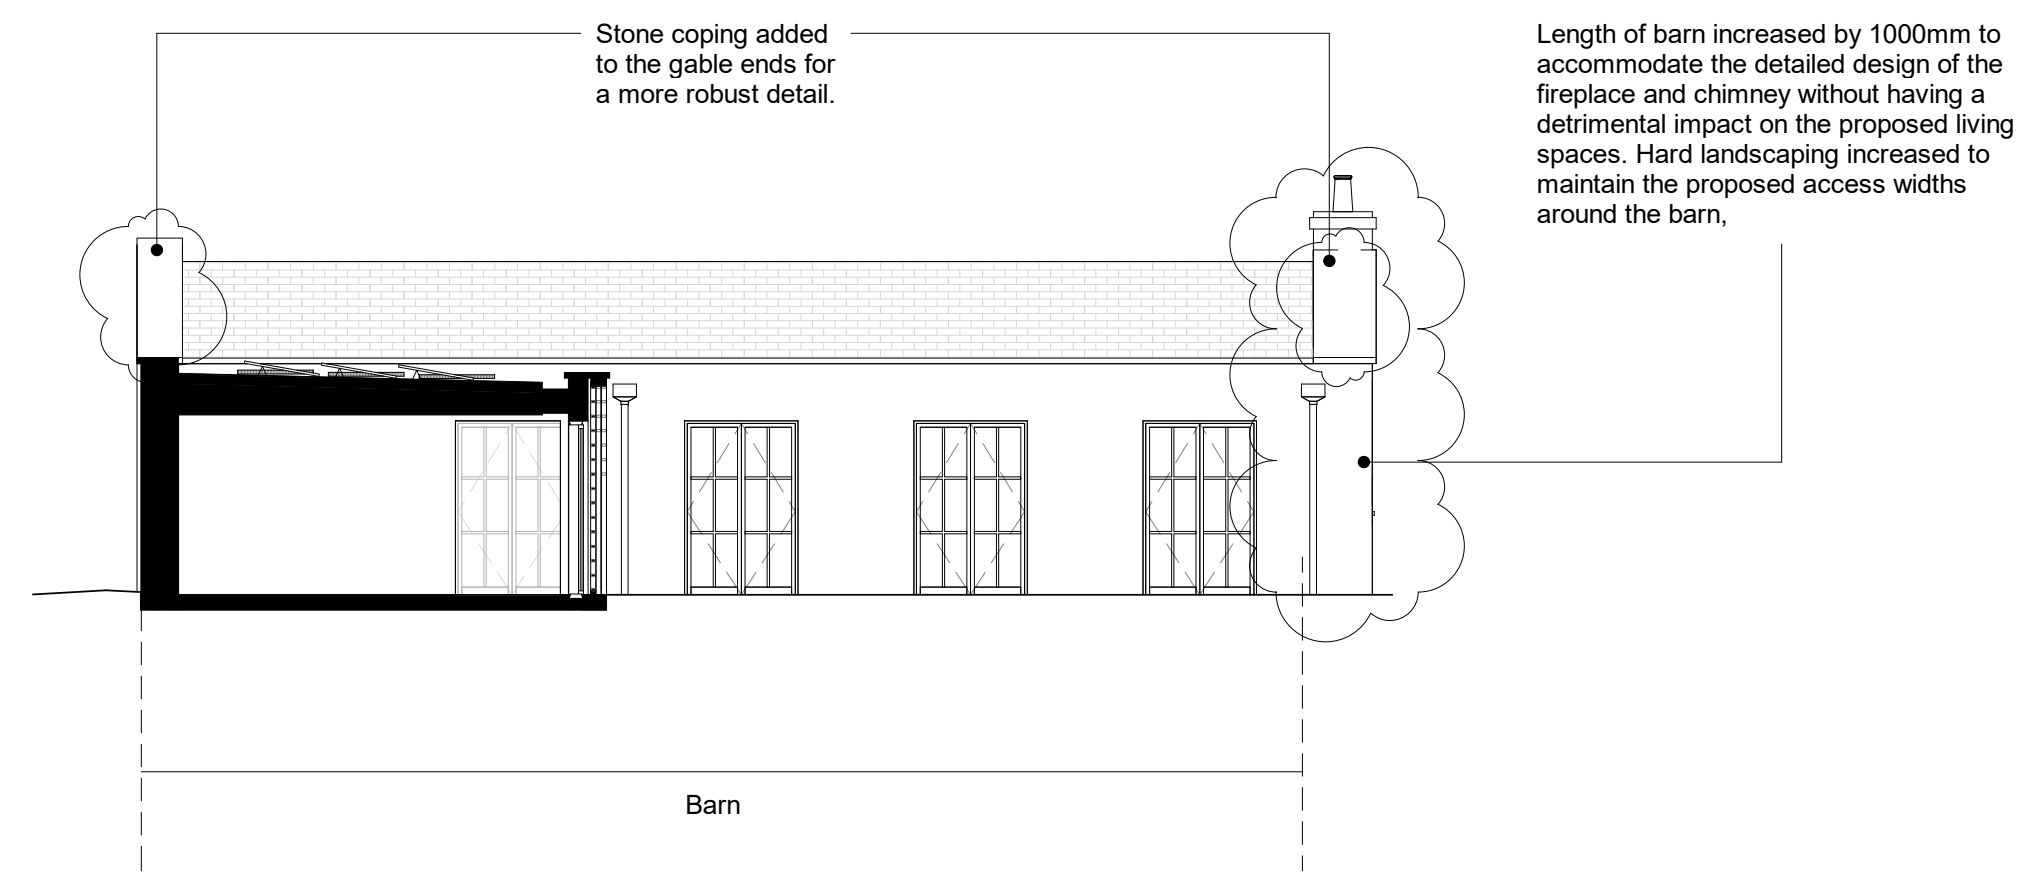

2 Proposed Barn West Elevation
1:100

Do not scale from this drawing. All dimensions to be checked on site. All omissions and discrepancies to be reported to the Architect immediately

This work is copyright and shall not be reproduced or used for any other purpose without the written permission of Squire and Partners.

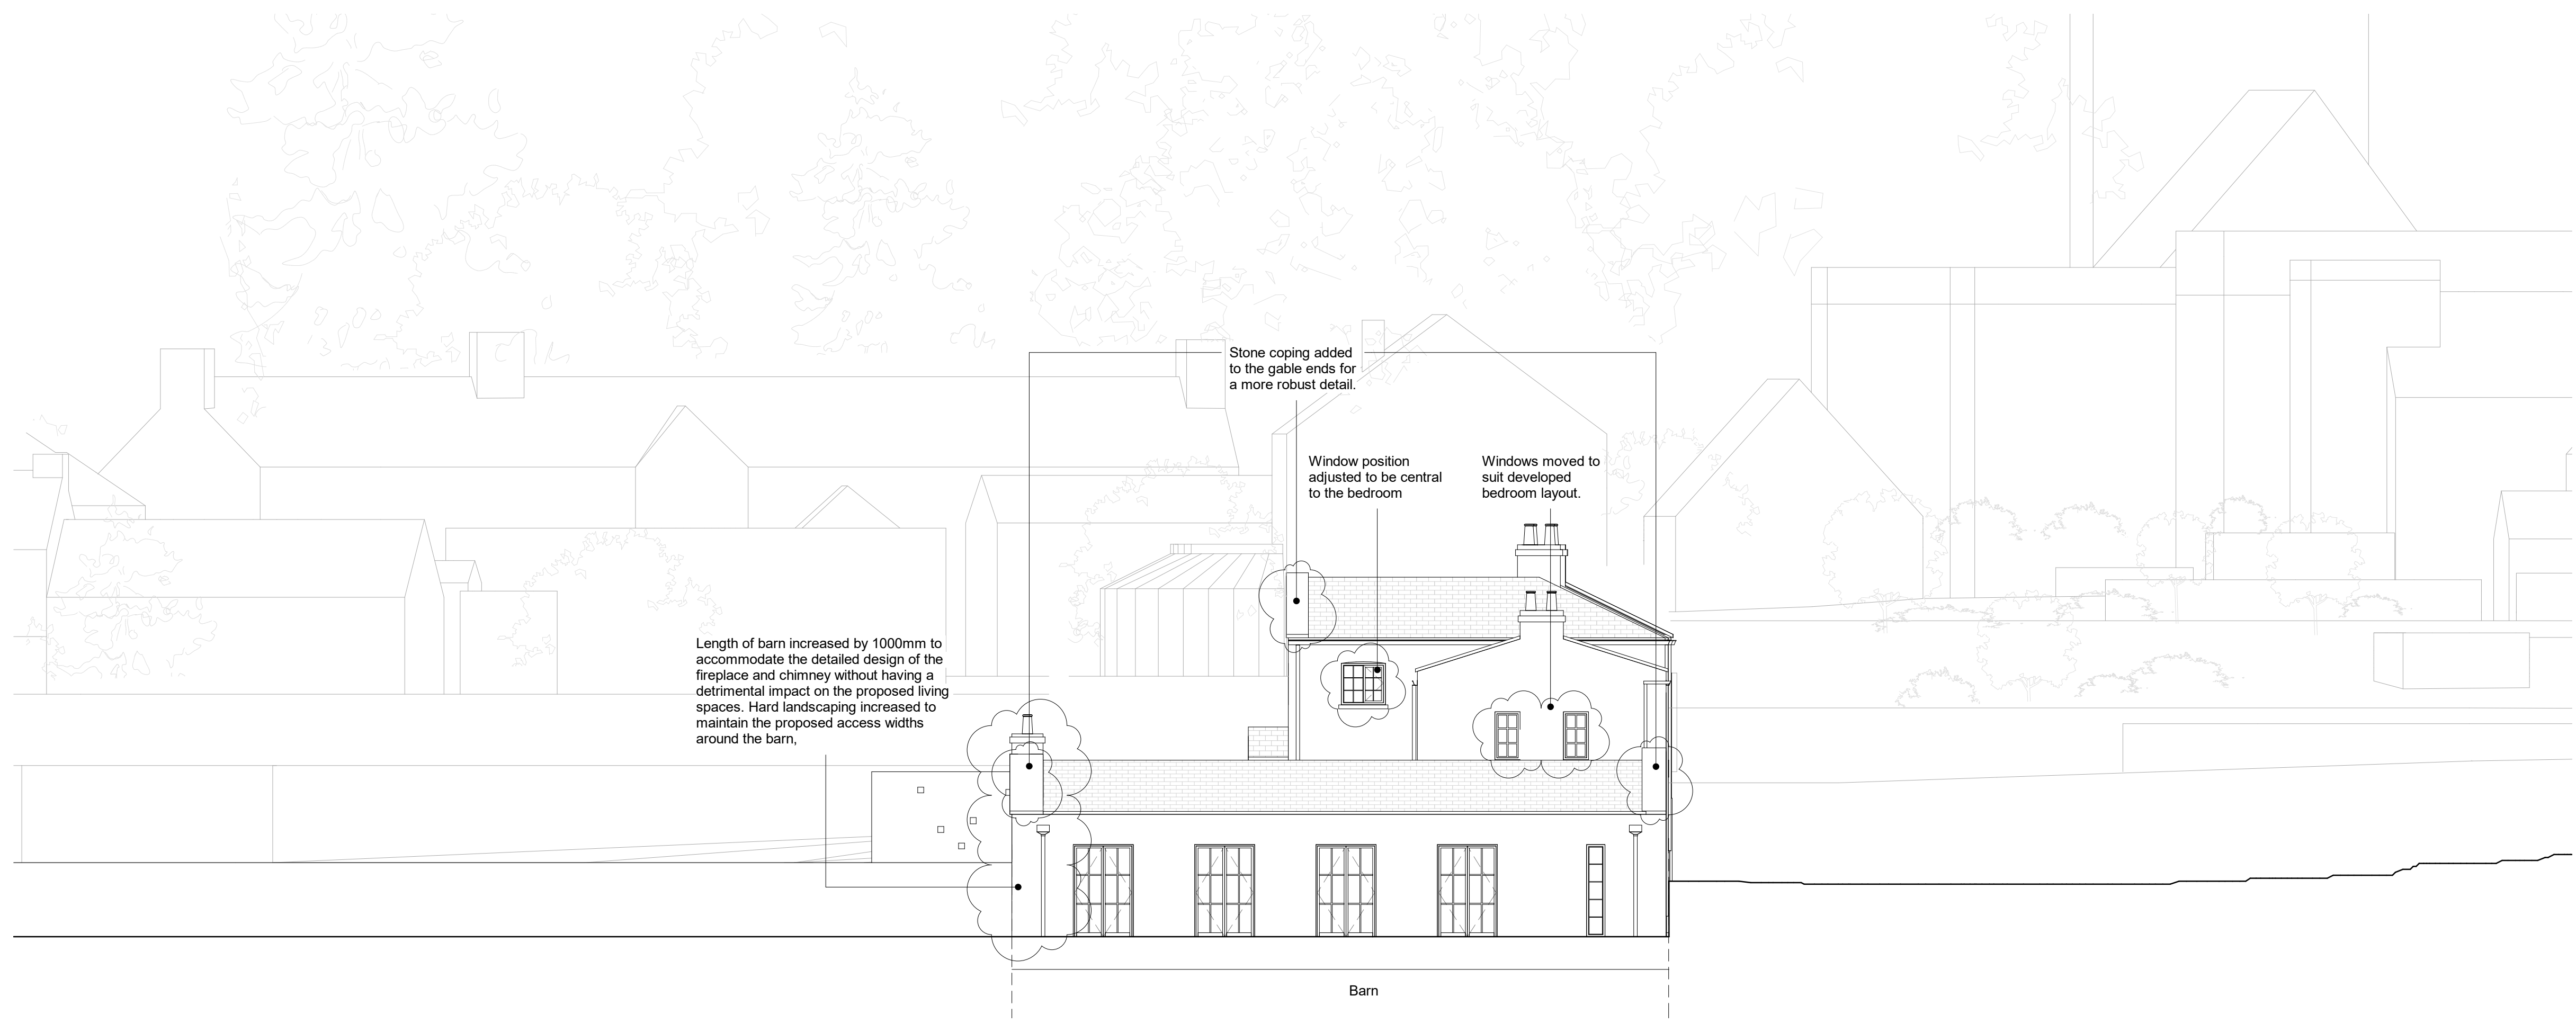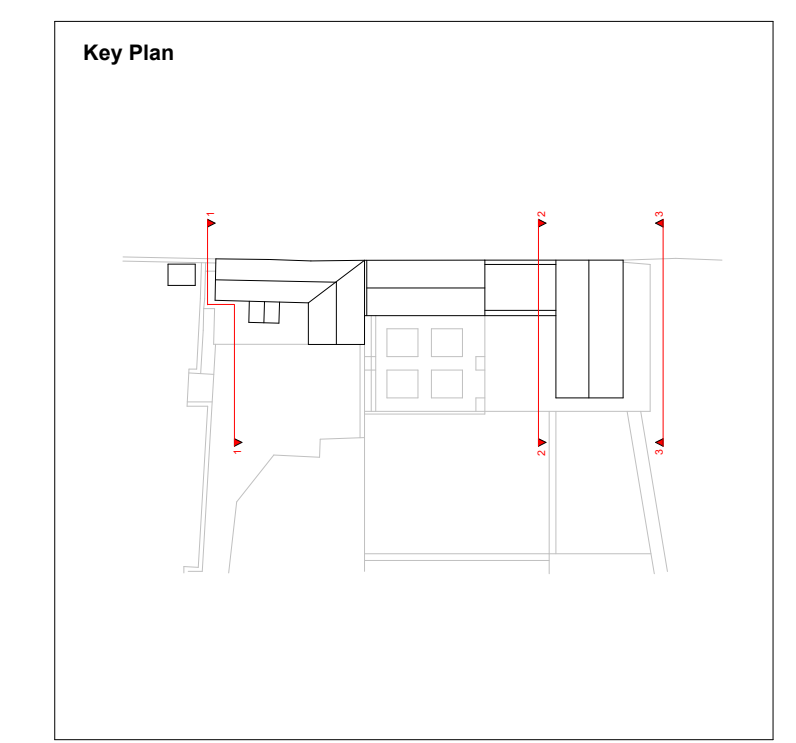

3 Proposed East Elevation
1:100



Section 73	13/05/22	P3
Planning Addendum	26/11/21	P2
Planning Application	02/07/21	P1
Description	Date	Chk Rev

SQUIRE & PARTNERS

Squire and Partners LLP
The Department Store
248 Ferndale Road, London SW9 8FR
T: 020 7278 5555
info@squireandpartners.com
www.squireandpartners.com

Project
Wincote
Steeple Aston

Title
Planning
Proposed
West & East Elevations

Drawn	Date	Scale @ ISO A1	Job Number
DOL	21/06/21	1:100	20064
Drawing Number	Revision		
20064-SQP-ZZ-ZZ-DR-A-PL221	P3		