




02	Drawings issued to planning	25/05/2022
01	Collated Planning Drawings issued to CLT for Approval	19/05/2022
ISSUE	REASON FOR ISSUE	DATE ISSUED REV.
<b>STAGE:</b>		
3-DEVELOPED DESIGN - PLANNING		
<b>CLIENT:</b>		
MR & MRS FLETCHER		
<b>PROJECT ADDRESS:</b>		
HANDY WATER HOUSE, SIBFORD GOWER, OX15 5AE		
<b>DRAWING:</b>		
EXISTING UPPER FLOOR PLANS		
SCALE @ A1	DRAWING NO.	REVISION
1:50	21310_3_103	

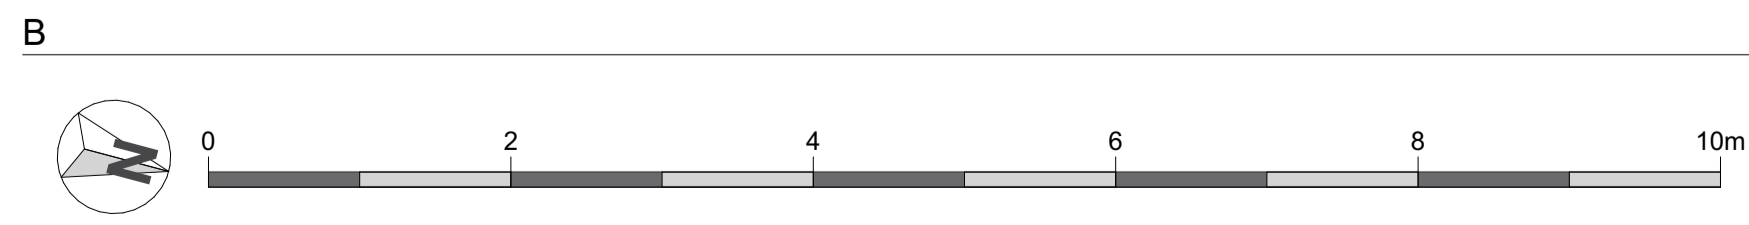

EXISTING UPPER FLOOR PLAN

1:50



This document and its design content is copyright ©. It shall be read in conjunction with all other associated project information including models, specifications, schedules and related consultants documents. All dimensions to be checked on site. Immediately report any discrepancies, errors or omissions on this document to the Originator. If in doubt ASK.