
Lawn A4 2.08 s/n Stone sett cobbles A1 o-----Boot Room A1  $\setminus$  ,  $/ \setminus$  $\langle \rangle$ New soakaway in garden Kitchen /SVP ·-----1500 ------A2 -----\_\_\_\_ Dining

\_\_\_\_\_

## 1.0 Farmhouse Proposed Ground Floor Plan

1:50@A1 1:100@A3

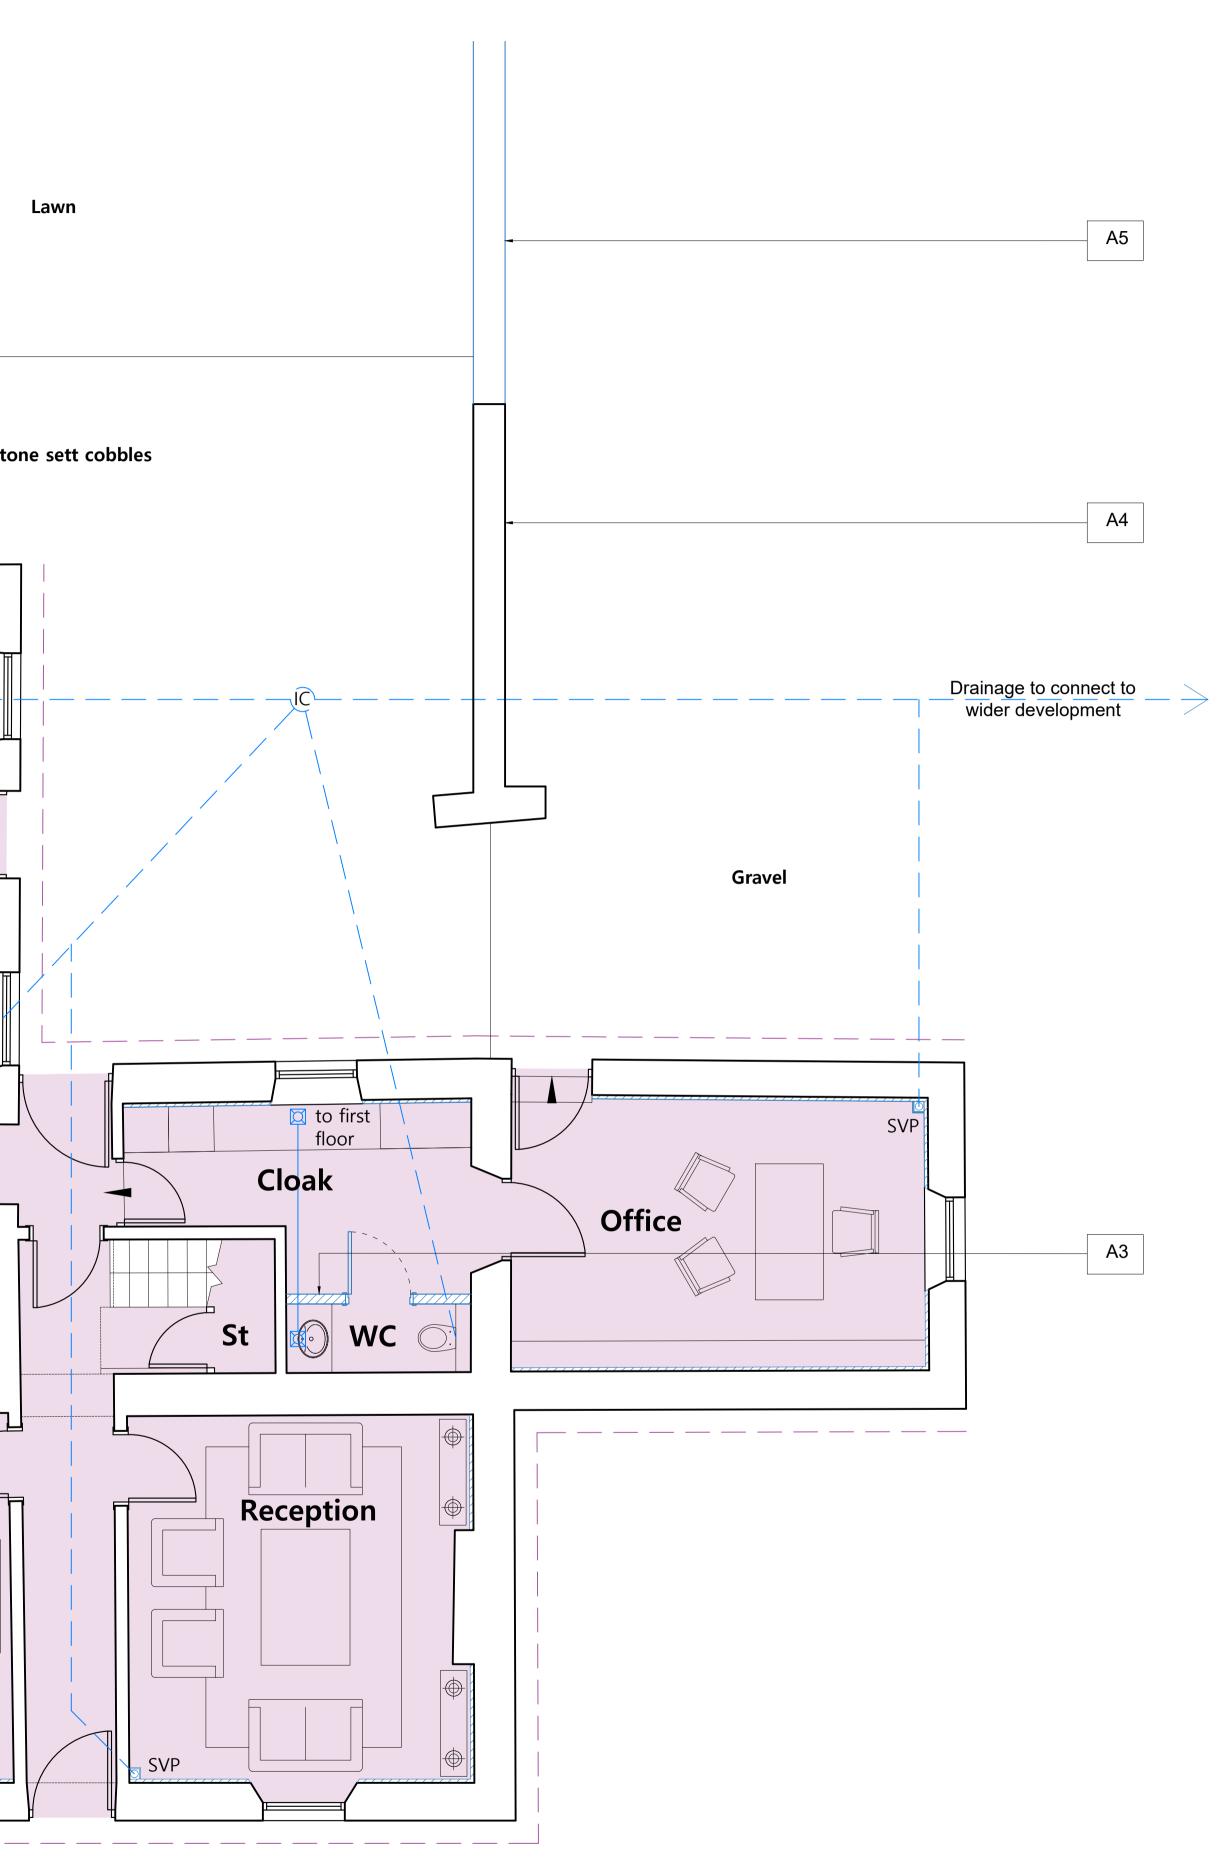

0m 500mm 1m 2.5m 5m Scale 1:50 @A1 1:100@A3
Key N
Proposed
— — — New french drain
New limecrete slab
Alterations
A1 Historic coppers retained
<ul> <li>A2 New opening for pocket doors</li> <li>A3 New timber stud partition for new WC</li> <li>A4 Carry out gapping repairs to wall, removing incongruous sections / cement capping and renewing with new limestone capping to match existing</li> <li>A5 Existing wall partially collapsed, take down and rebuild using reclaimed rubble stone</li> <li>A6 Batten and line external walls with breathable insulation board and lime finish</li> </ul>
A May23 AO JPM Revised following CO comments - Mar-22AS JPM First issue
ISSUE DATE DRAWN CHECKED DESCRIPTION
<b>PROJECT</b> Stratfield Farm OX5 1DL Kidlington
CLIENT Manor Oak Homes
JAMES MACKINTOSH ARCHITECTS DESIGN / CONSERVATION / HISTORIC INTERIORS
E. studio@jmackintosh.com T. 01608 692310 W. www.jamesmackintosharchitects.com
DWG TITLEFarmhouseProposed Ground Floor Plan
STATUS Planning and LBC
<b>JOB/DWG No.</b> 219-201
SCALE 1:50@A1 1:100@A3REVISION A