


1.0 North Elevation

Scale 1:100 @ A3 / 1:50 @ A1

Retained wall as part of block G, see drawing 219-117

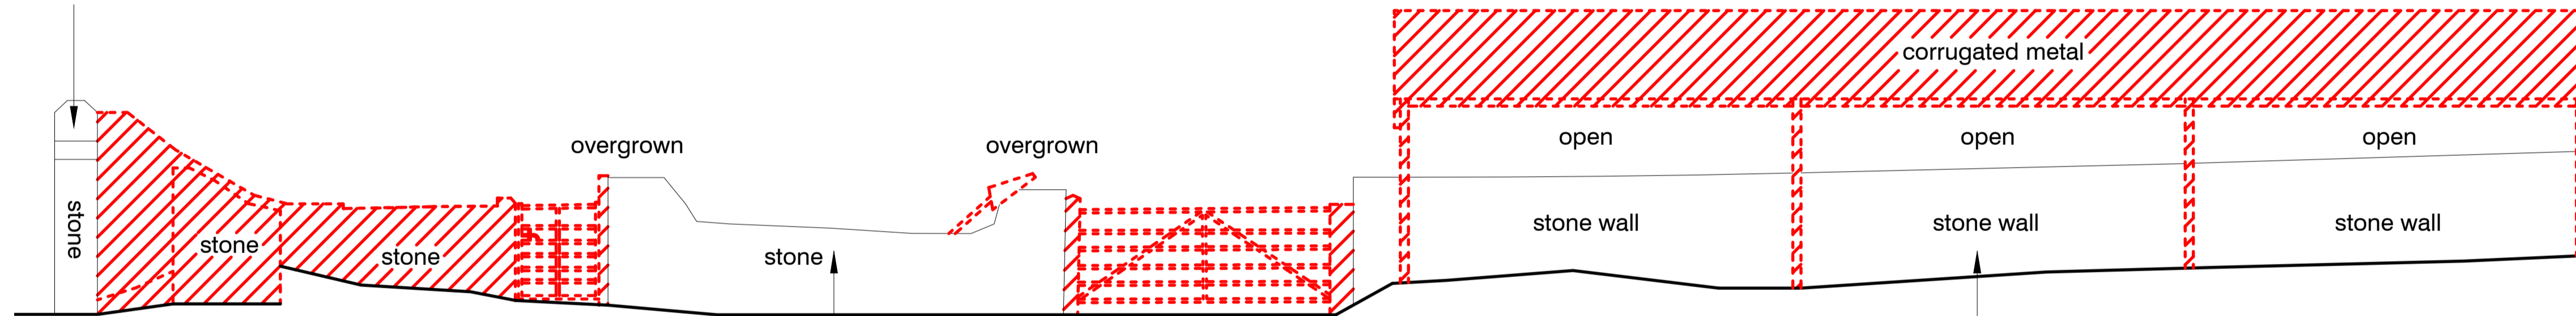


2.0 South Elevation

Scale 1:100 @ A3 / 1:50 @ A1


Gapping repair to drystone wall, take down and rebuild

Carry out gapping repairs to wall, removing incongruous sections / cement capping and renewing with new limestone capping to match existing

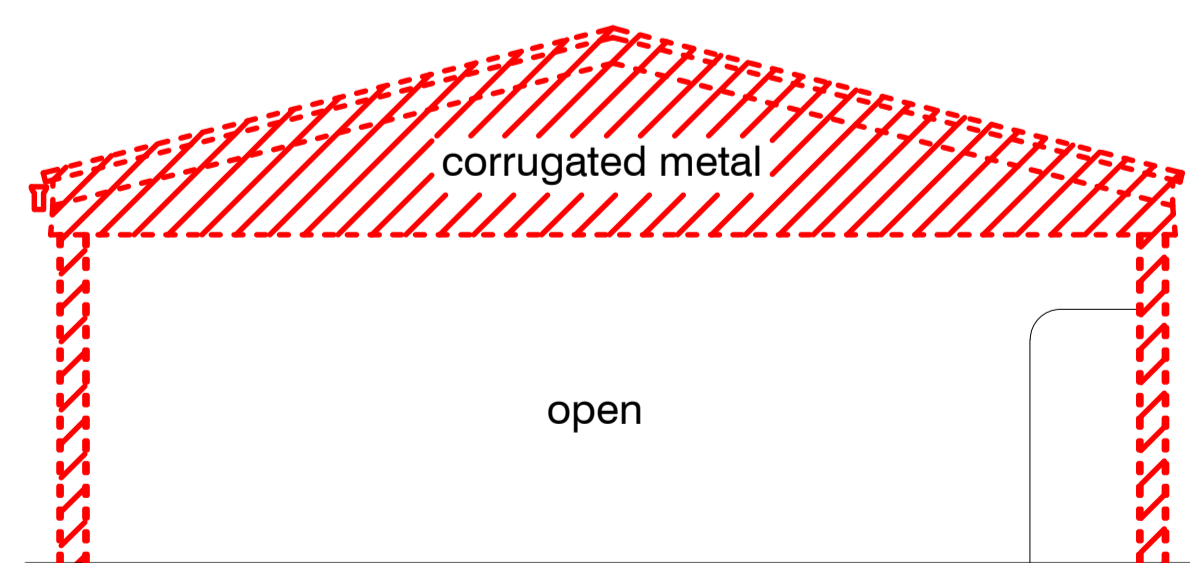


3.0 West Elevation

Scale 1:100 @ A3 / 1:50 @ A1

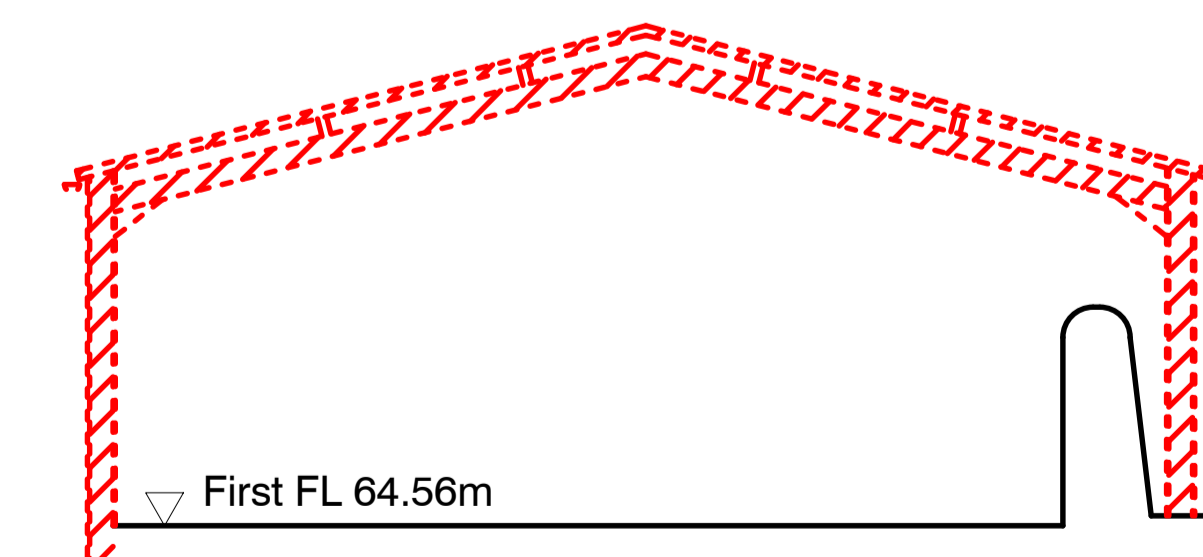

4.0 Section


Scale 1:100 @ A3 / 1:50 @ A1

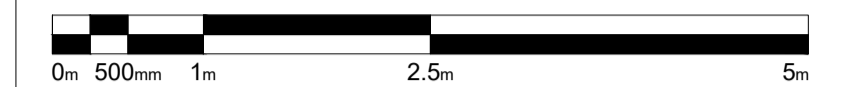

Scale 1:50 @A1 1:100@A3

Key

--- Demolitions

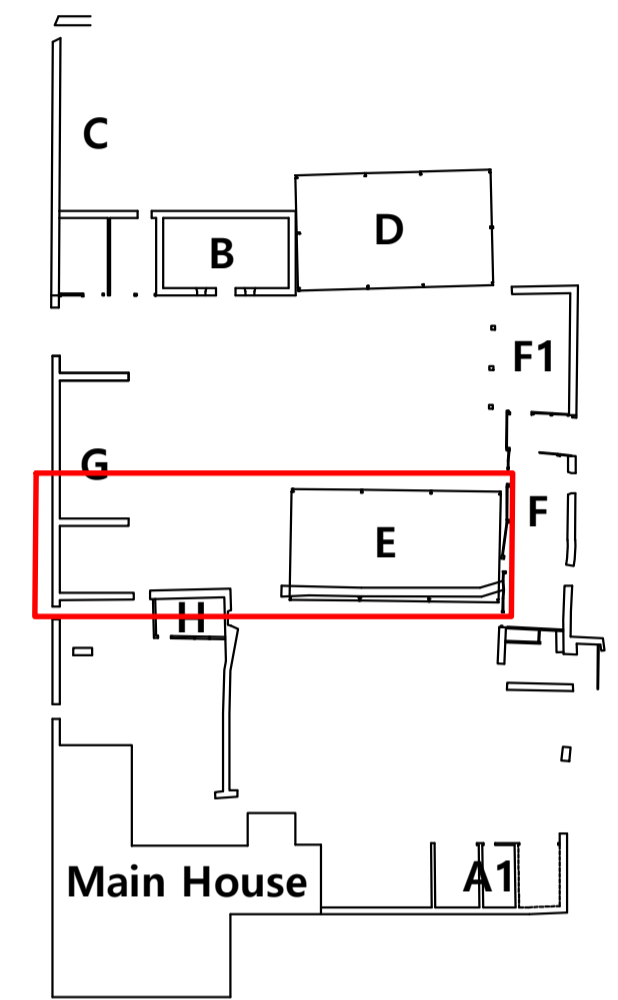

A May23 IM JPM Updated following CO comments
 - Apr22 AO JPM First issue

ISSUE	DATE	DRAWN	CHECKED	DESCRIPTION

PROJECT Stratfield Farm
 OX5 1DL Kidlington

CLIENT Manor Oak Homes

JAMES MACKINTOSH ARCHITECTS

DESIGN / CONSERVATION / HISTORIC INTERIORS

E: studio@jamesmackintosh.com
 T: 01608 692310 W: www.jamesmackintosharchitects.com

DWG TITLE Block E
 Existing Elevations and Section

STATUS Planning and LBC

JOB/DWG No. 219-113

SCALE 1:50@A1 1:100@A3 REVISION A