



### 1.0 North Elevation

Scale 1:100 @ A3 / 1:50 @ A1

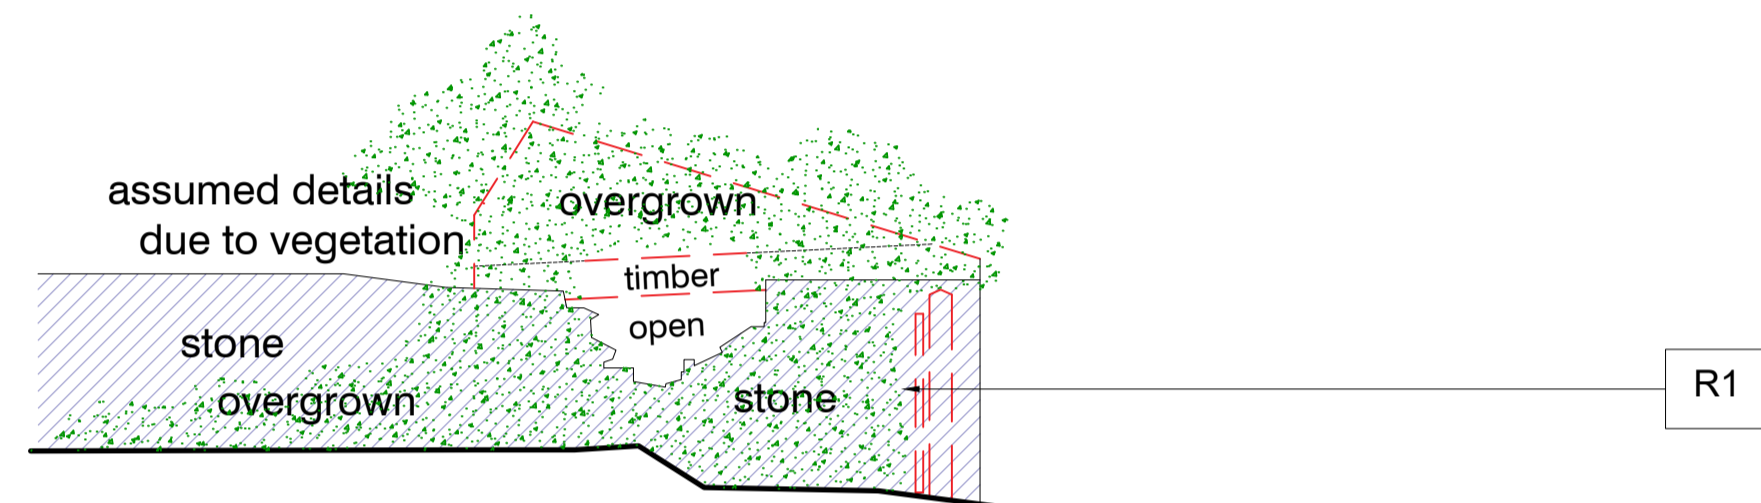


### 2.0 East Elevation

Scale 1:100 @ A3 / 1:50 @ A1

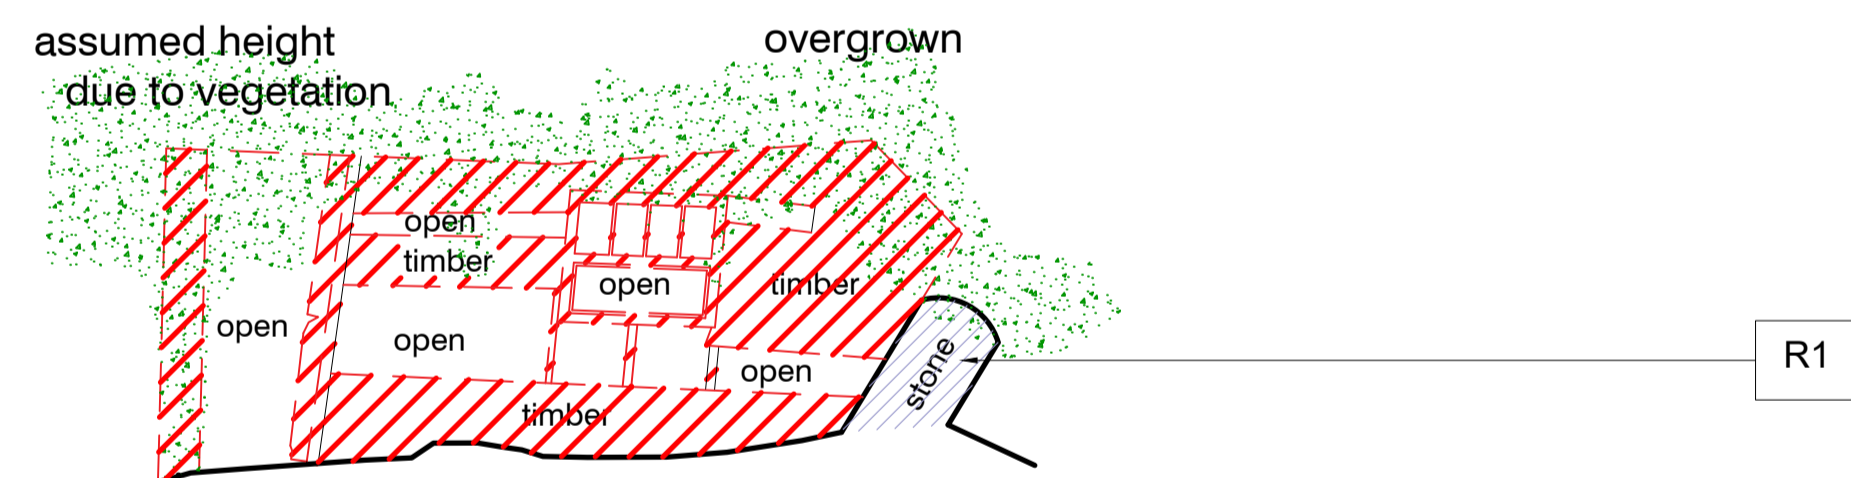


### 3.0 South Elevation

Scale 1:100 @ A3 / 1:50 @ A1

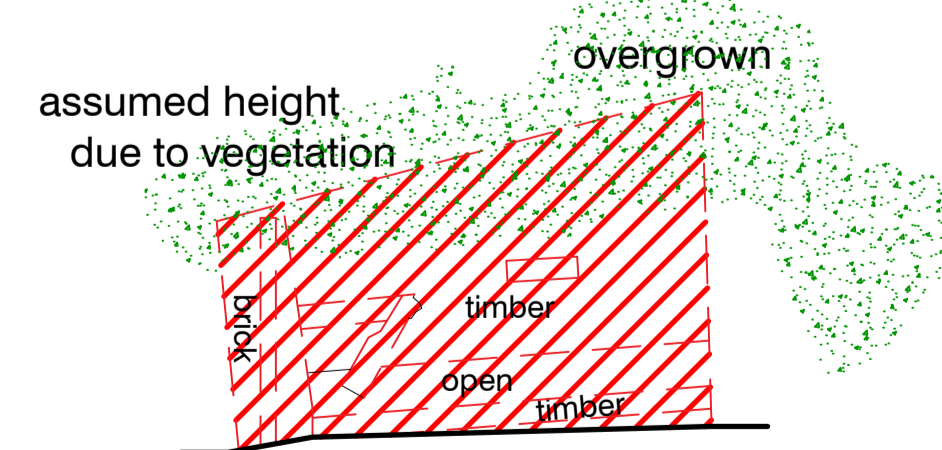

### 3.0 West Elevation


Scale 1:100 @ A3 / 1:50 @ A1

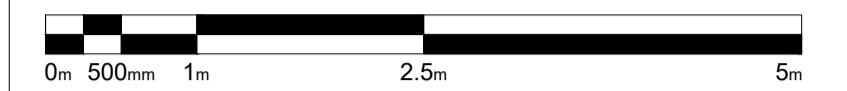

Scale 1:50 @A1 1:100@A3

### Key

--- Demolitions

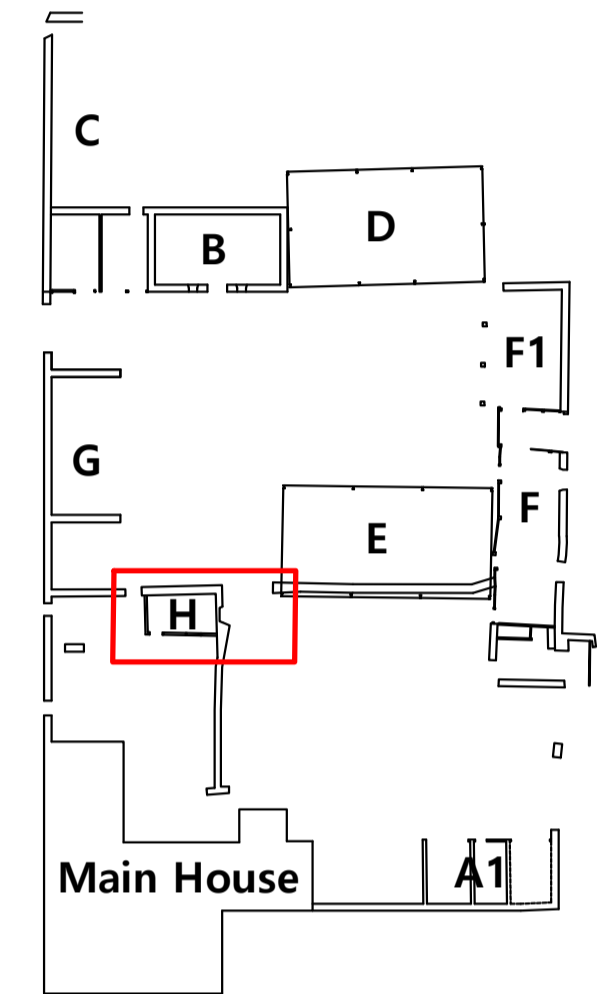

### Repairs

**R1** Carry out gapping repairs to wall, removing incongruous sections/cement capping and renewing with new limestone capping to match existing

A May23 AO JPM Revised following CO comments  
 - Apr22 AO JPM First issue

ISSUE	DATE	DRAWN	CHECKED	DESCRIPTION
A	May23	AO	JPM	Revised following CO comments
-	Apr22	AO	JPM	First issue

**PROJECT** Stratfield Farm  
 OX5 1DL Kidlington

**CLIENT** Manor Oak Homes

**JAMES MACKINTOSH ARCHITECTS**  
 DESIGN / CONSERVATION / HISTORIC INTERIORS

E: studio@jamesmackintosh.com  
 T: 01608 692310 W: www.jamesmackintosharchitects.com

**DWG TITLE** Block H  
 Existing Elevations

**STATUS** Planning and LBC

**JOB/DWG No.** 219-118

**SCALE** 1:50@A1 1:100@A3 REVISION A