



### 1.0 South Elevation

Scale 1:100 @ A3 / 1:50 @ A1

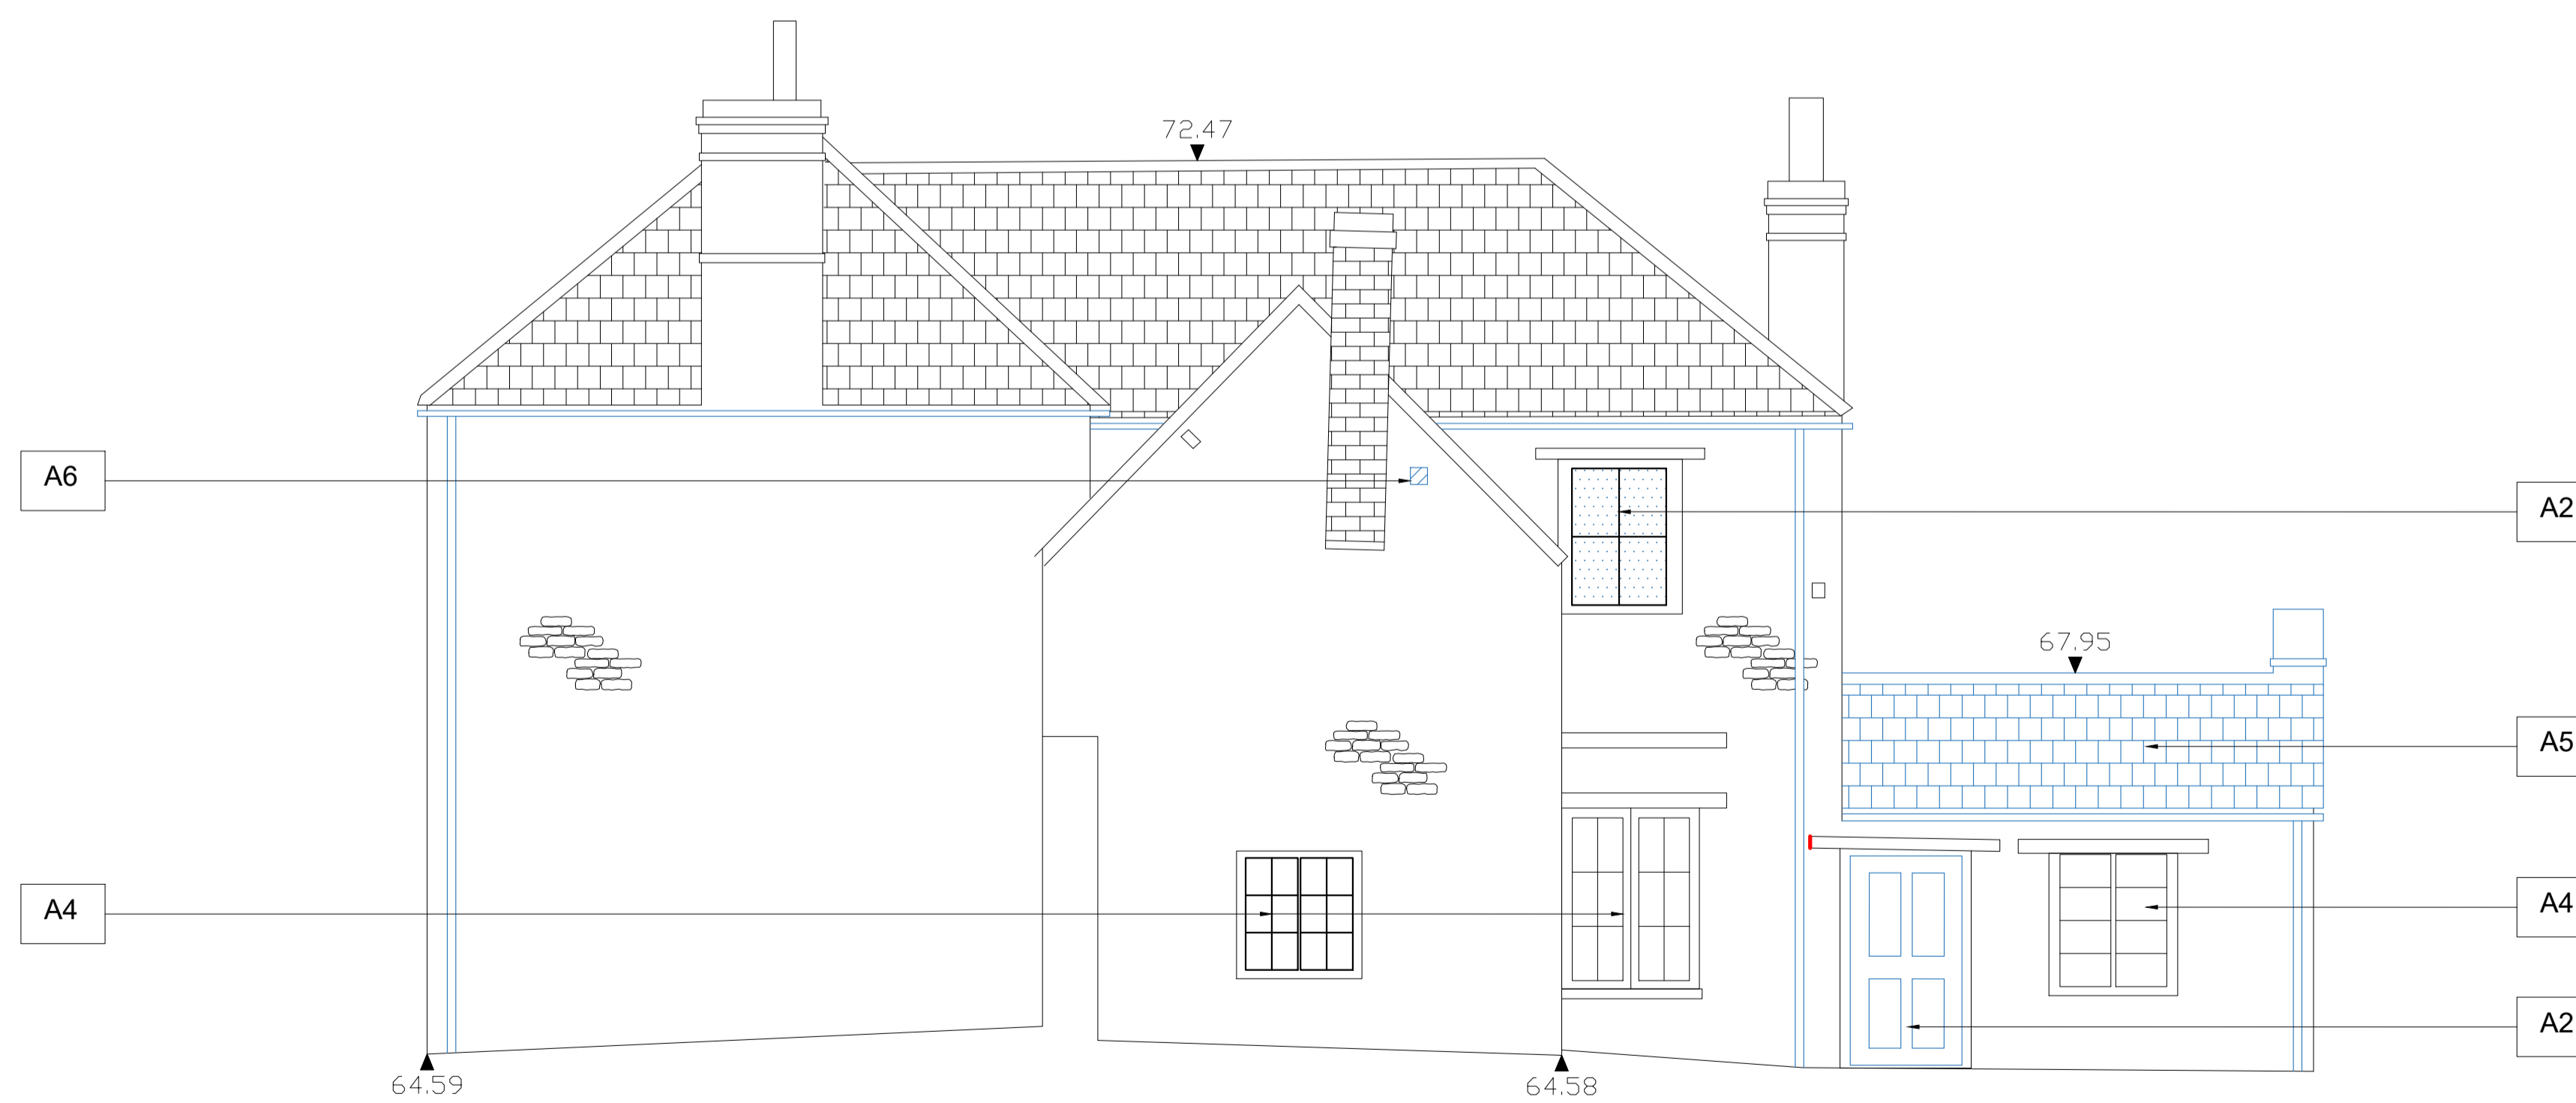


### 2.0 East Elevation

Scale 1:100 @ A3 / 1:50 @ A1

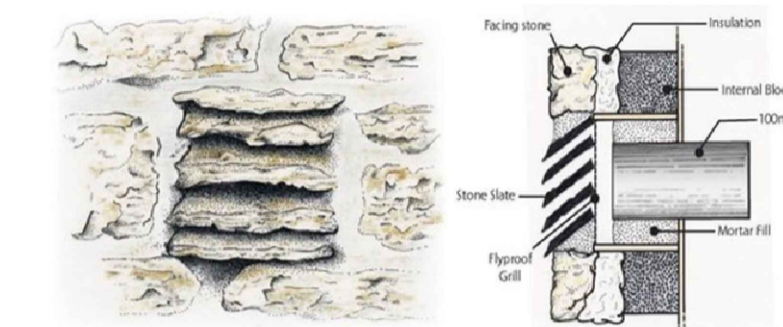

### 3.0 Proposed louvered ventilator

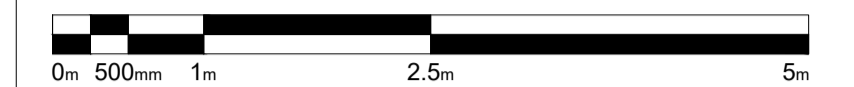

Scale 1:50 @A1 1:100@A3

### Key

Proposed

### Alterations

- A1** New slimline double glazing units within existing sash windows
- A2** New timber door to match existing
- A3** New black cast iron rainwater goods
- A4** New secondary glazing
- A5** Roof raised 100mm to allow for breathable insulation between and above rafters. Re-roofed using existing slates.
- A6** New stone tile louvered ventilator

A	May23 AO	JPM	Revised following CO comments
-	Mar-22AS	JPM	First issue

ISSUE	DATE	DRAWN	CHECKED	DESCRIPTION
-------	------	-------	---------	-------------

**PROJECT** Stratfield Farm  
OX5 1DL Kidlington

**CLIENT** Manor Oak Homes

**JAMES MACKINTOSH ARCHITECTS**

DESIGN / CONSERVATION / HISTORIC INTERIORS

E: studio@jmackintosh.com  
T: 01608 692310 W: www.jamesmackintosharchitects.com

**DWG TITLE** Farmhouse - Proposed  
South and East Elevations

**STATUS** Planning and LBC

**JOB/DWG No.** 219-203

**SCALE** 1:50@A1 1:100@A3 REVISION A