



1.0 North Elevation

Scale 1:100 @ A3 / 1:50 @ A1

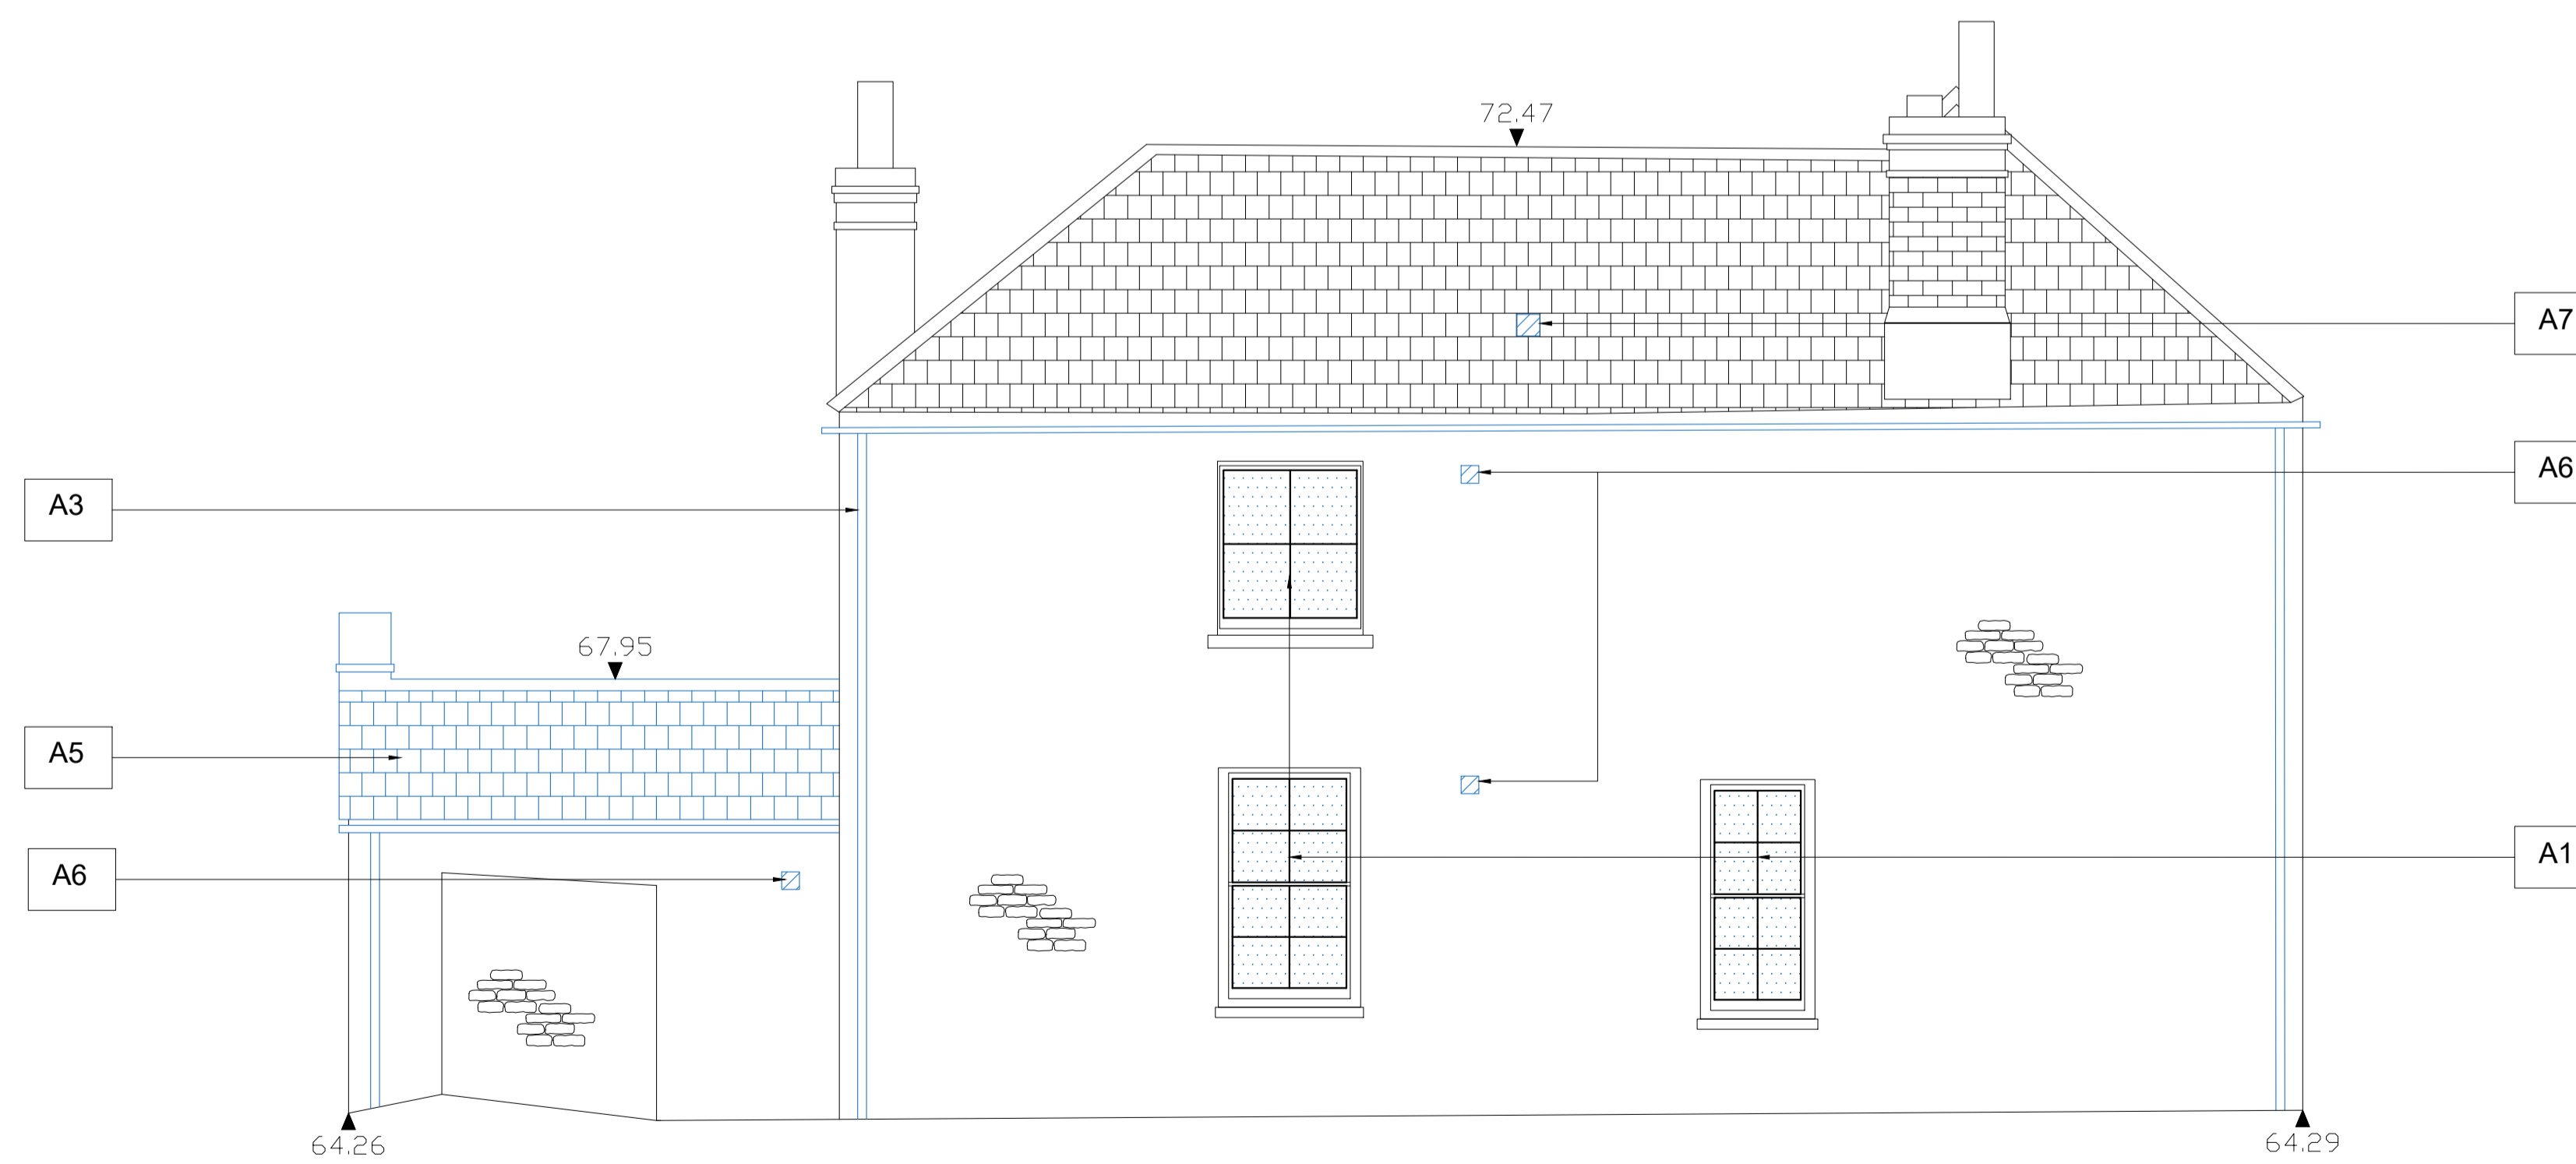

2.0 West Elevation

Scale 1:100 @ A3 / 1:50 @ A1

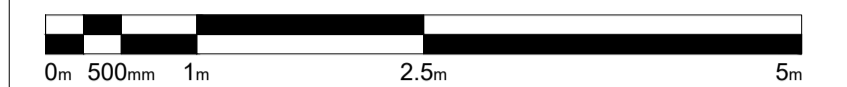

Scale 1:50 @A1 1:100@A3

Key

— Proposed

Alterations

- A1** New slimline double glazing units within existing sash windows
- A2** New timber door to match existing
- A3** New black cast iron rainwater goods
- A4** New secondary glazing
- A5** Roof raised 100mm to allow for breathable insulation between and above rafters. Re-roofed using existing slates.
- A6** New stone tile louvered ventilator
- A7** New slate roof vent for SVP
- A8** New conservation style rooflight

A May23 AO JPM Revised following CO comments
 - Mar-22AS JPM First issue

ISSUE	DATE	DRAWN	CHECKED	DESCRIPTION

PROJECT Stratfield Farm
OX5 1DL Kidlington

CLIENT Manor Oak Homes

JAMES MACKINTOSH ARCHITECTS

DESIGN / CONSERVATION / HISTORIC INTERIORS

E. studio@jmackintosh.com
 T. 01608 692310 W. www.jamesmackintosharchitects.com

DWG TITLE Farmhouse - Proposed
North and West Elevations

STATUS Planning and LBC

JOB/DWG No. 219-204

SCALE 1:50@A1 1:100@A3 REVISION A