



1.0 Ground Floor Plan
 Scale 1:100 @ A3 / 1:50 @ A1

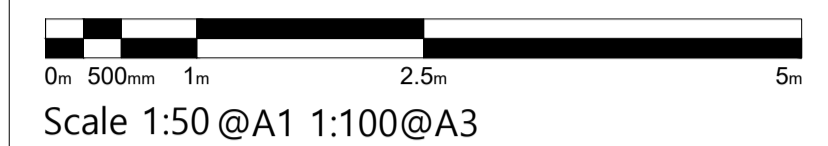

Key

- Proposed
- - - Demolitions

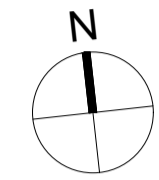

- Alterations**
- A1** Timber post and rail fence
 - A2** Low stone drywalling
 - A3** New double glazed black aluminium framed windows
 - A4** New rubble stone cavity wall to match Block B
 - A5** New black aluminium double glazed doors
 - A6** New arrow-slit windows
 - A7** New insulated concrete slab
 - A8** New stable style timber doors

a May23 KS/IM JPM Updated following CO comments
 - Apr22 AO JPM First issue

ISSUE	DATE	DRAWN	CHECKED	DESCRIPTION
a	May23	KS/IM	JPM	Updated following CO comments
-	Apr22	AO	JPM	First issue

PROJECT Stratfield Farm
CLIENT Manor Oak Homes

JAMES MACKINTOSH ARCHITECTS
 DESIGN / CONSERVATION / HISTORIC INTERIORS
 E. studio@jmacintosh.com
 T. 01608 692310 W. www.jamesmackintosharchitects.com

DWG TITLE Block D
 Proposed GF Plan
STATUS Planning and LBC
JOB/DWG No. 219-210

SCALE 1:50@A1 1:100@A3 REVISION A