



**1.0 Roof Plan**

Scale 1:100 @ A3 / 1:50 @ A1

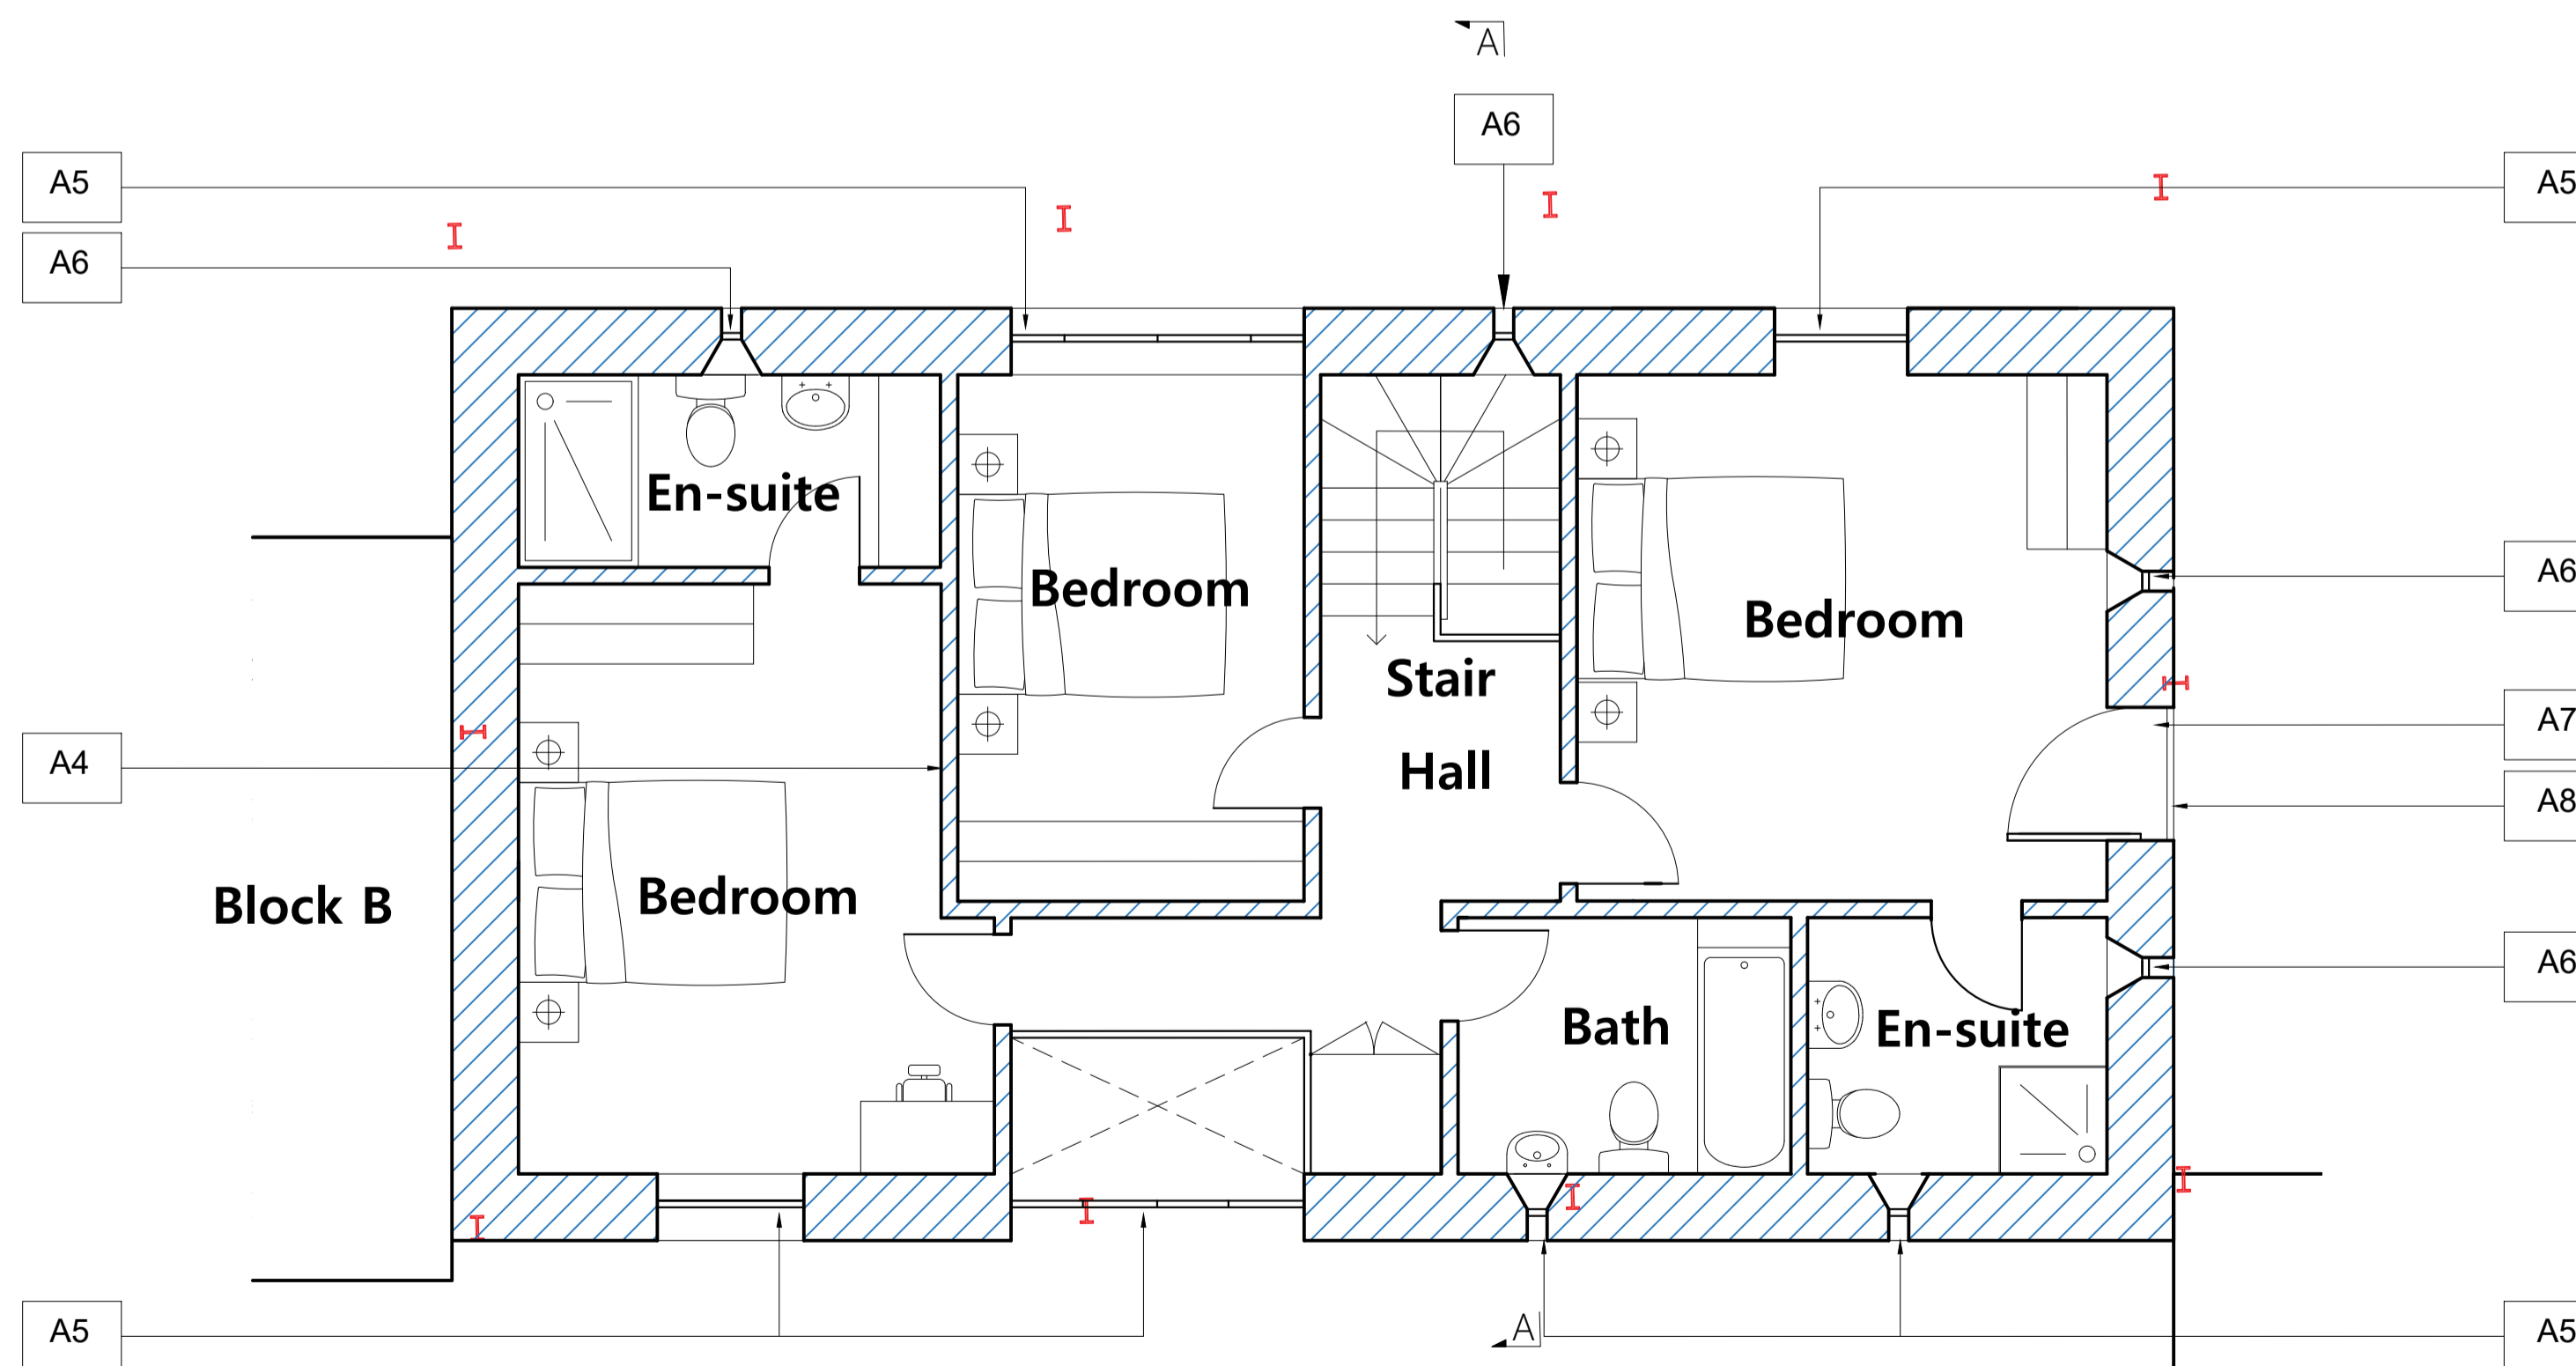

**2.0 First Floor Plan**


Scale 1:100 @ A3 / 1:50 @ A1

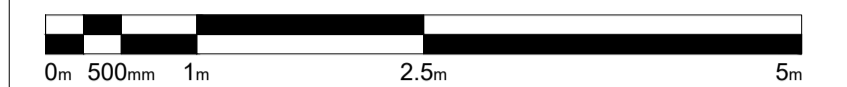

Scale 1:50 @A1 1:100@A3

**Key**

- Proposed
- - - Demolitions

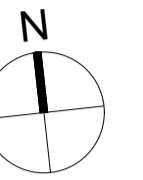

**Alterations**

- A1** New stone coping
- A2** New stone slate roof
- A3** *Omitted in Revision B*
- A4** Internal timber stud partition
- A5** New black aluminium double glazed window
- A6** New arrow slit windows
- A7** New black aluminium double glazed door
- A8** New frameless glass balustrade

B	May23	KS/IM	JPM	Updated following CO comments
A	Jun22	AO	JPM	Rooflights added to plans to reflect elevation
-	Apr22	AO	JPM	First issue

ISSUE	DATE	DRAWN	CHECKED	DESCRIPTION
-------	------	-------	---------	-------------

**PROJECT** Stratfield Farm

**CLIENT** Manor Oak Homes

**JAMES MACKINTOSH ARCHITECTS**

DESIGN / CONSERVATION / HISTORIC INTERIORS

E: studio@jamesmackintosh.com  
T: 01608 692310 W: www.jamesmackintosharchitects.com

**DWG TITLE** Block D  
Proposed FF and Roof Plan

**STATUS** Planning and LBC

**JOB/DWG No.** 219-211

**SCALE** 1:50@A1 1:100@A3 REVISION B