


**1.0 Roof Plan**


Scale 1:100 @ A3 / 1:50 @ A1

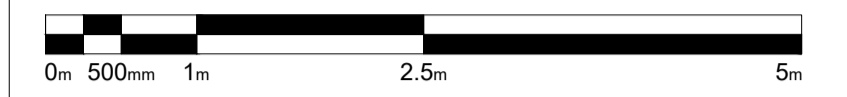

Scale 1:50 @A1 1:100@A3


**Key**

- Proposed
- - - Demolitions

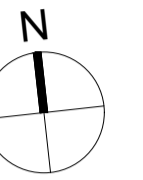

**Alterations**

- A1** New Welsh slate roof
- A2** New timber gate
- A3** New timber structure for car port
- A4** Existing gate replaced with false timber gate
- A5** Existing drystone wall rebuilt using stone reclaimed from site
- A6** New drystone wall to match existing

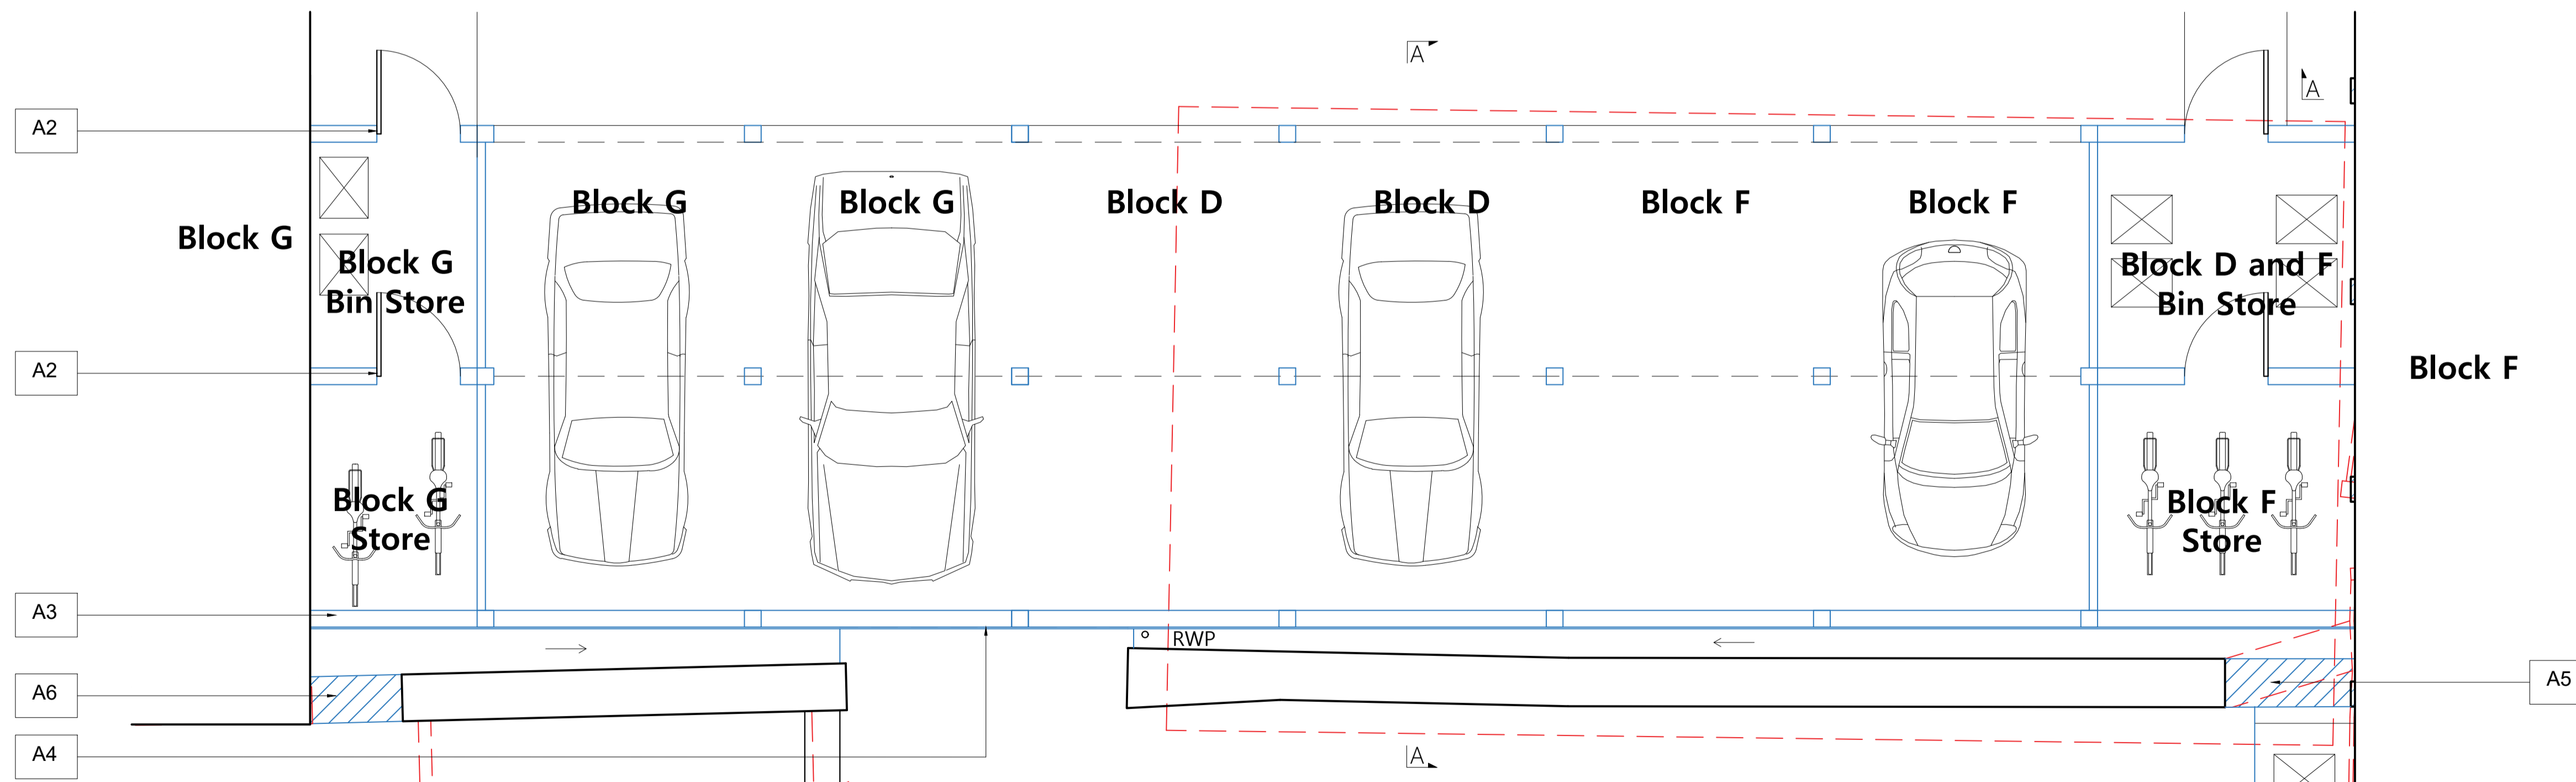

**2.0 Ground Floor Plan**

Scale 1:100 @ A3 / 1:50 @ A1

A	May23	IM	JPM	Updated following CO comments
-	Apr22	AO	JPM	First issue

ISSUE	DATE	DRAWN	CHECKED	DESCRIPTION
-------	------	-------	---------	-------------

**PROJECT** Stratfield Farm

**CLIENT** Manor Oak Homes

**JAMES MACKINTOSH ARCHITECTS**

DESIGN / CONSERVATION / HISTORIC INTERIORS

E: studio@jamesmackintosh.com  
T: 01608 692310 W: www.jamesmackintosharchitects.com

**DWG TITLE** Block E  
Proposed Plans

**STATUS** Planning and LBC

**JOB/DWG No.** 219-213

**SCALE** 1:50@A1 1:100@A3 REVISION A