


Scale 1:50 @A1 1:100@A3

Key

--- Demolitions


Alterations

- A1 New Welsh slate roof
- A2 New weathered timber boarding
- A3 New oak posts on red brick pier
- A4 New red brick plinth
- A5 Existing dry stone wall repaired
- A6 Existing gate replaced with new false gate
- A7 Small section of drystone wall built to match existing

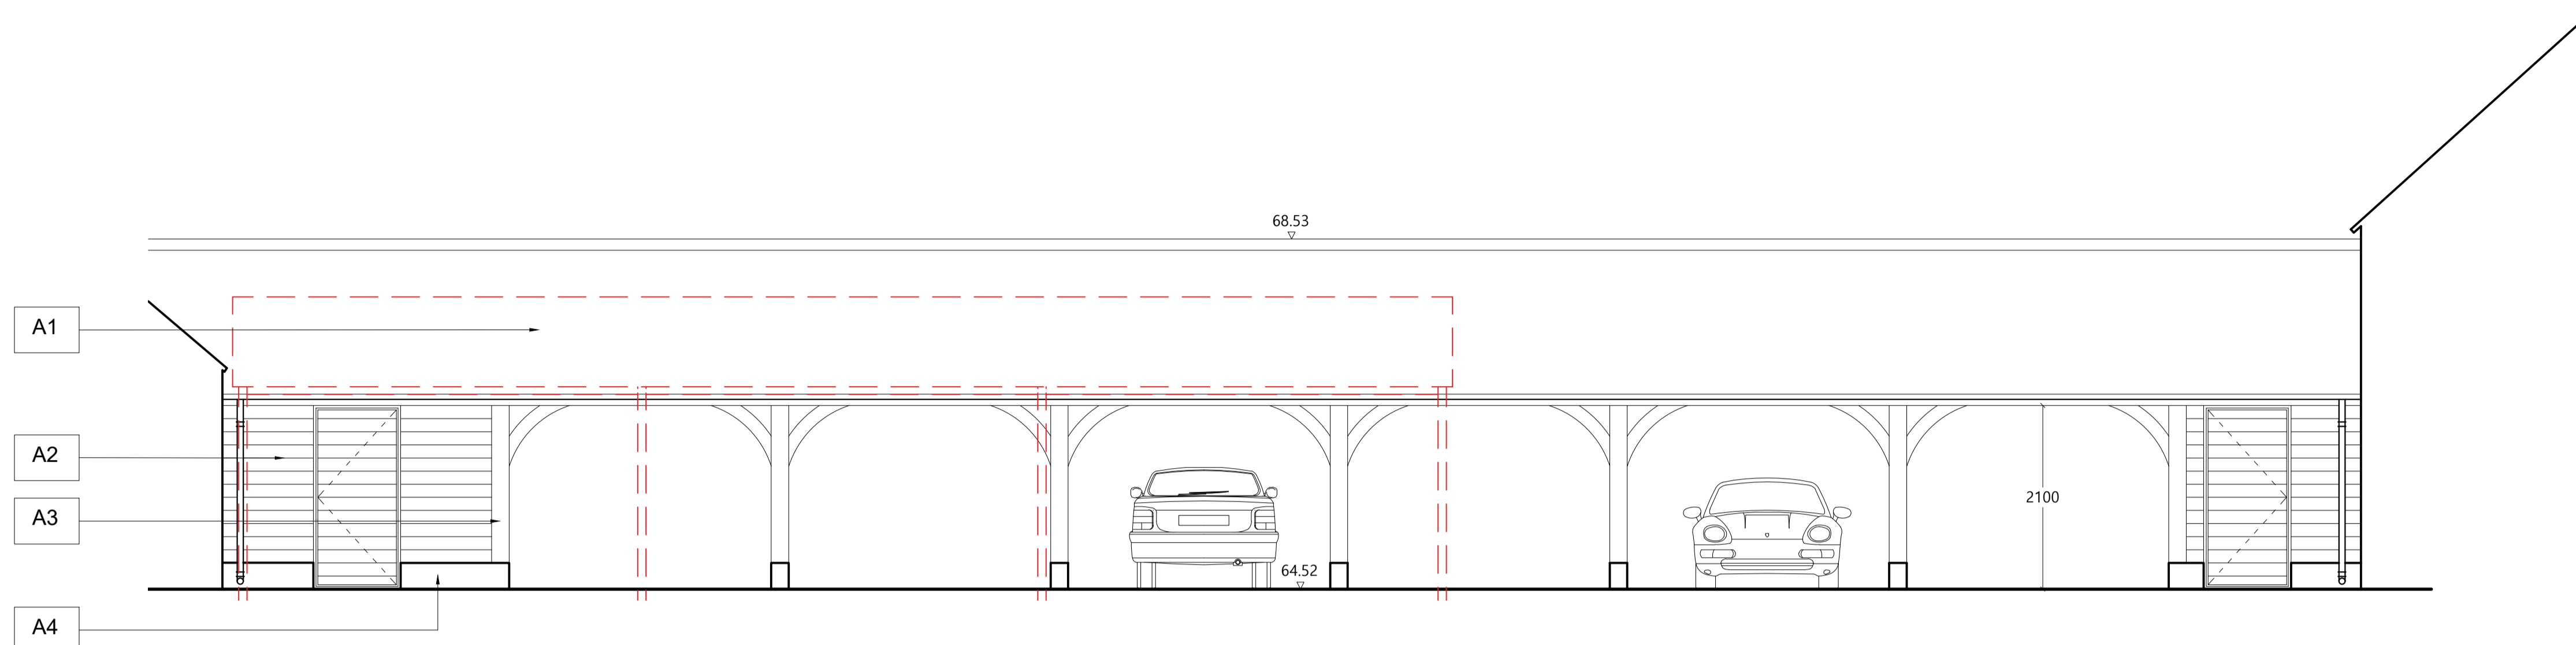

1.0 North Elevation

Scale 1:100 @ A3 / 1:50 @ A1

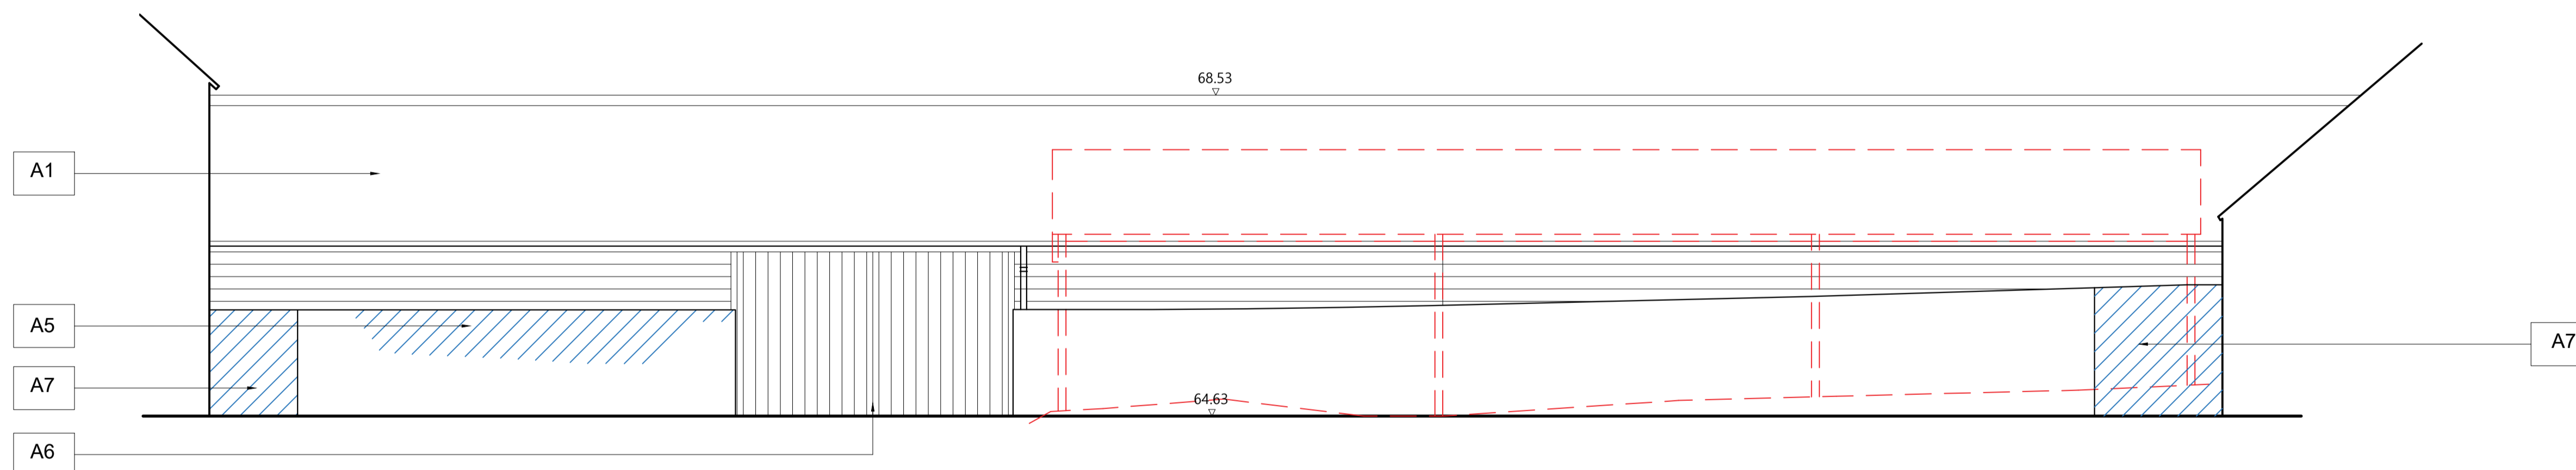

2.0 South Elevation

Scale 1:100 @ A3 / 1:50 @ A1

A	May23	IM	JPM	Updated following CO comments
-	Apr22	AO	JPM	First issue

ISSUE	DATE	DRAWN	CHECKED	DESCRIPTION
-------	------	-------	---------	-------------

PROJECT Stratfield Farm

CLIENT Manor Oak Homes

JAMES MACKINTOSH ARCHITECTS

DESIGN / CONSERVATION / HISTORIC INTERIORS


E: studio@jamesmackintosh.com
T: 01608 692310 W: www.jamesmackintosharchitects.com

DWG TITLE Block E
Proposed Elevations

STATUS Planning and LBC

JOB/DWG No. 219-214

SCALE 1:50@A1 1:100@A3 REVISION A

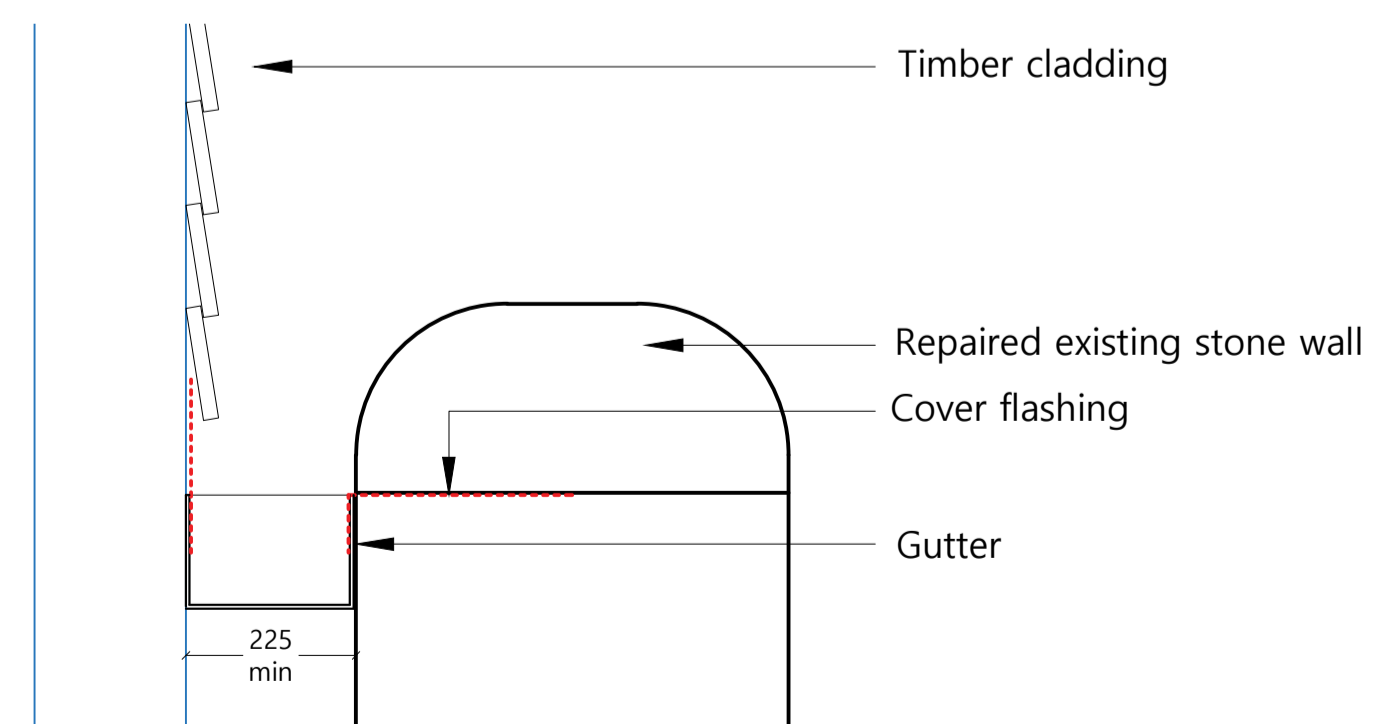

3.0 Typical Section through gutter

Scale 1:20 @ A3 / 1:10 @ A1