


Key

--- Demolitions

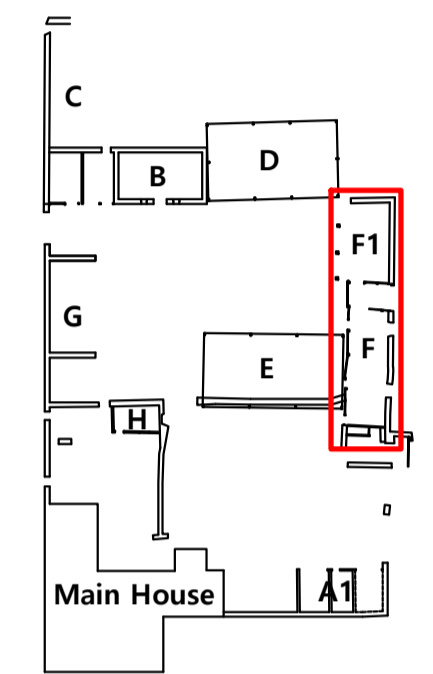

Alterations

- A1** New double glazed flush timber casement window with timber lintel and lime render below
- A2** New welsh slate roof
- A3** New double glazed flush timber casement window with timber lintel
- A4** New stable style timber door with glazing
- A5** New lime coloured render above a stone plinth
- A6** New oak post on staddle stone
- A7** New conservation style rooflight
- A8** Existing stone wall rebuilt using stone reclaimed from site
- A9** New high level glazed ventilation slit with stone lintel

A	May23	AO	JPM	Revised following CO comments
-	Apr22	AO	JPM	First issue

ISSUE	DATE	DRAWN	CHECKED	DESCRIPTION
-------	------	-------	---------	-------------

PROJECT Stratfield Farm

CLIENT Manor Oak Homes

JAMES MACKINTOSH ARCHITECTS

DESIGN / CONSERVATION / HISTORIC INTERIORS


E. studio@jamesmackintosh.com
T. 01608 692310 W. www.jamesmackintosharchitects.com

DWG TITLE Block F
Proposed Elevations

STATUS Planning and LBC


JOB/DWG No. 219-216

SCALE 1:50@A1 1:100@A3 REVISION A

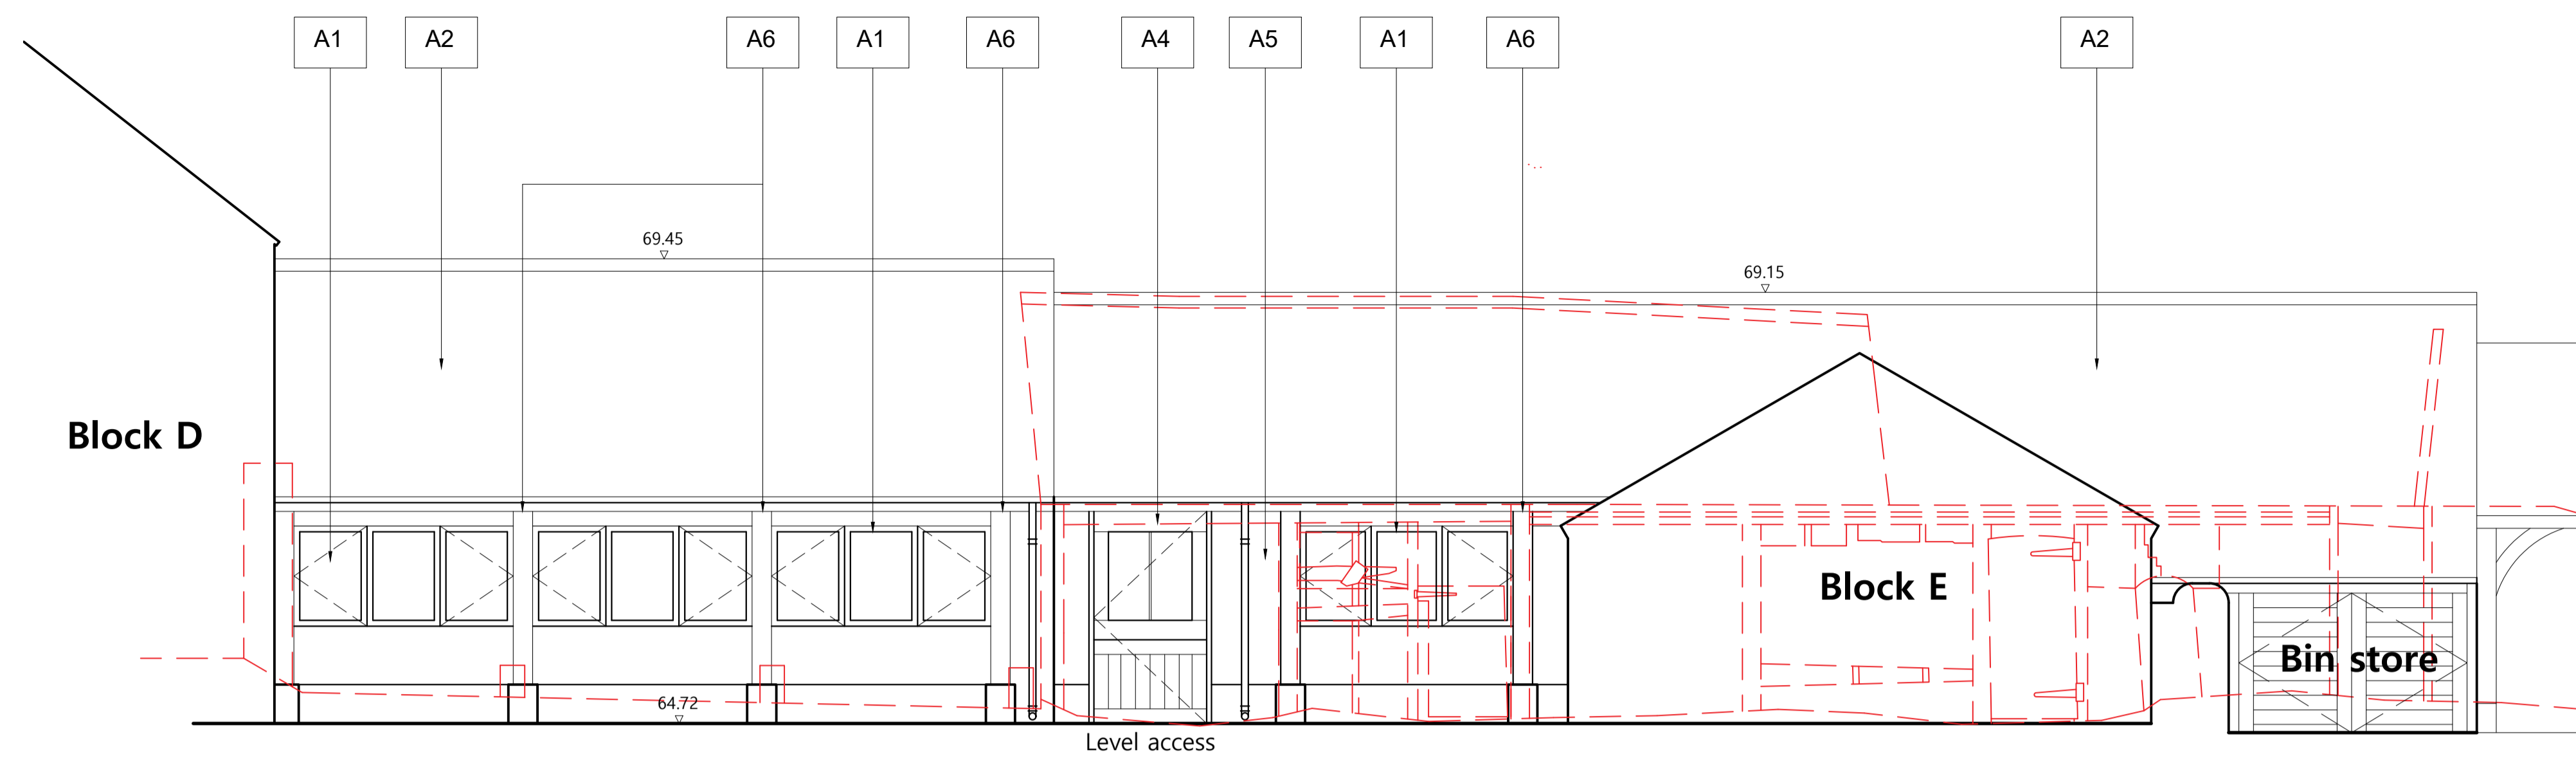


1.0 West Elevation

Scale 1:100 @ A3 / 1:50 @ A1

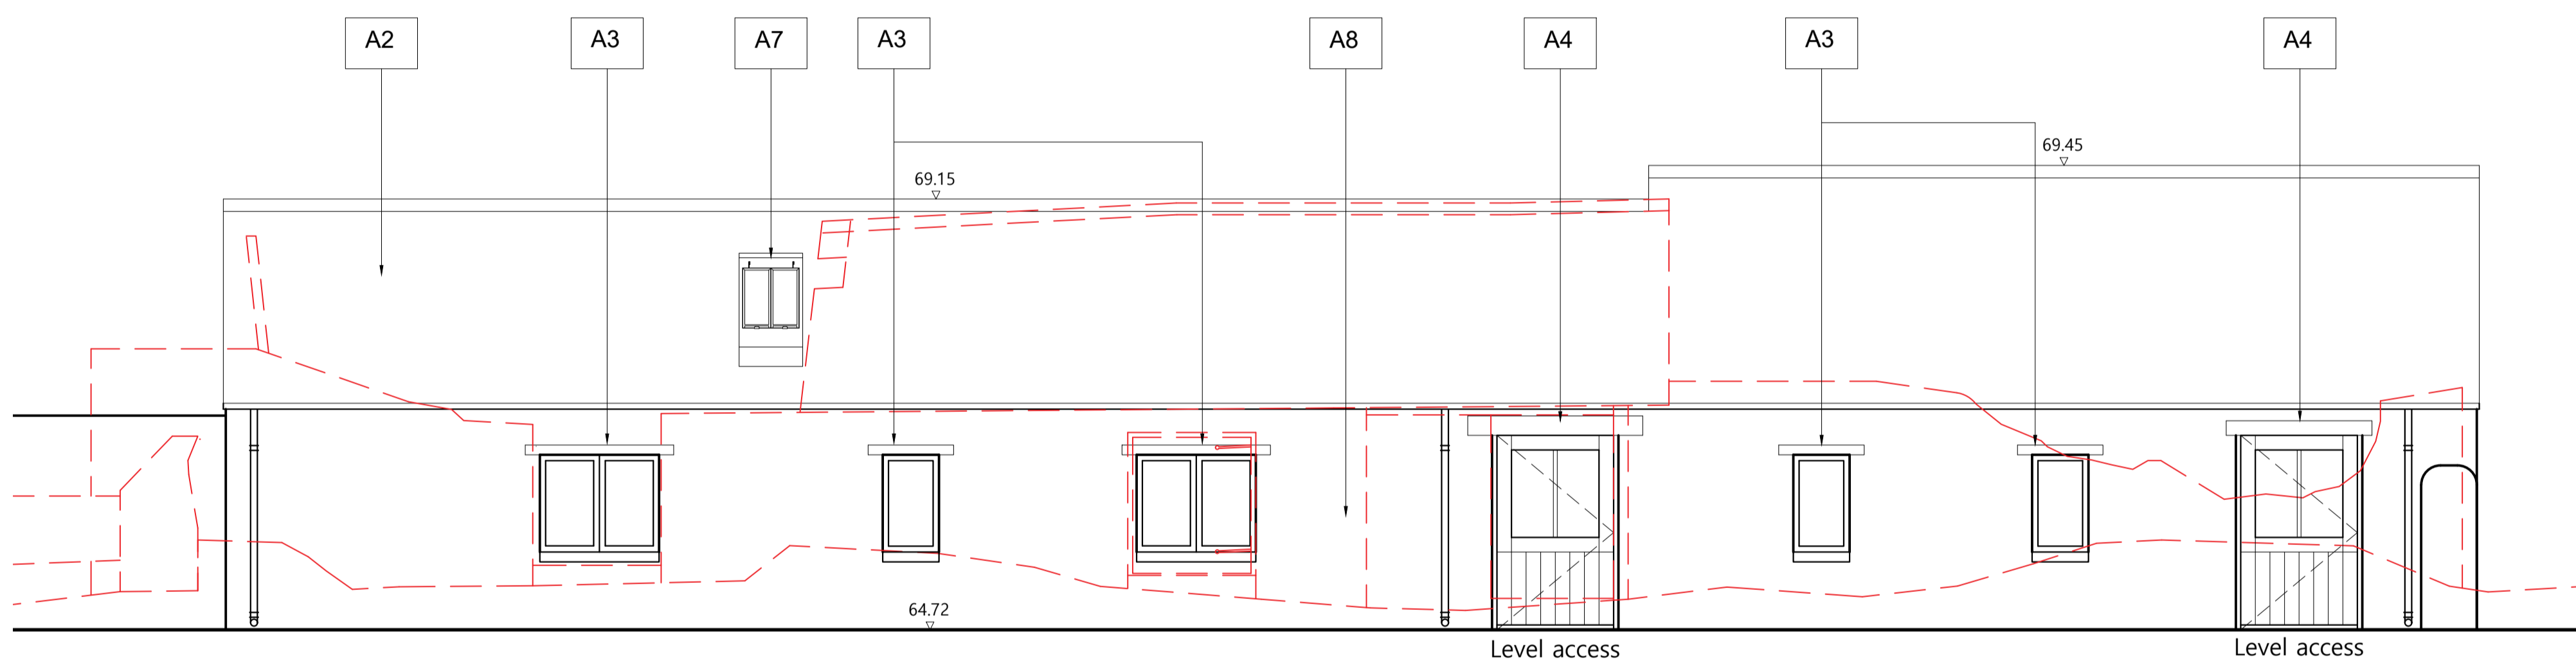


2.0 East Elevation

Scale 1:100 @ A3 / 1:50 @ A1

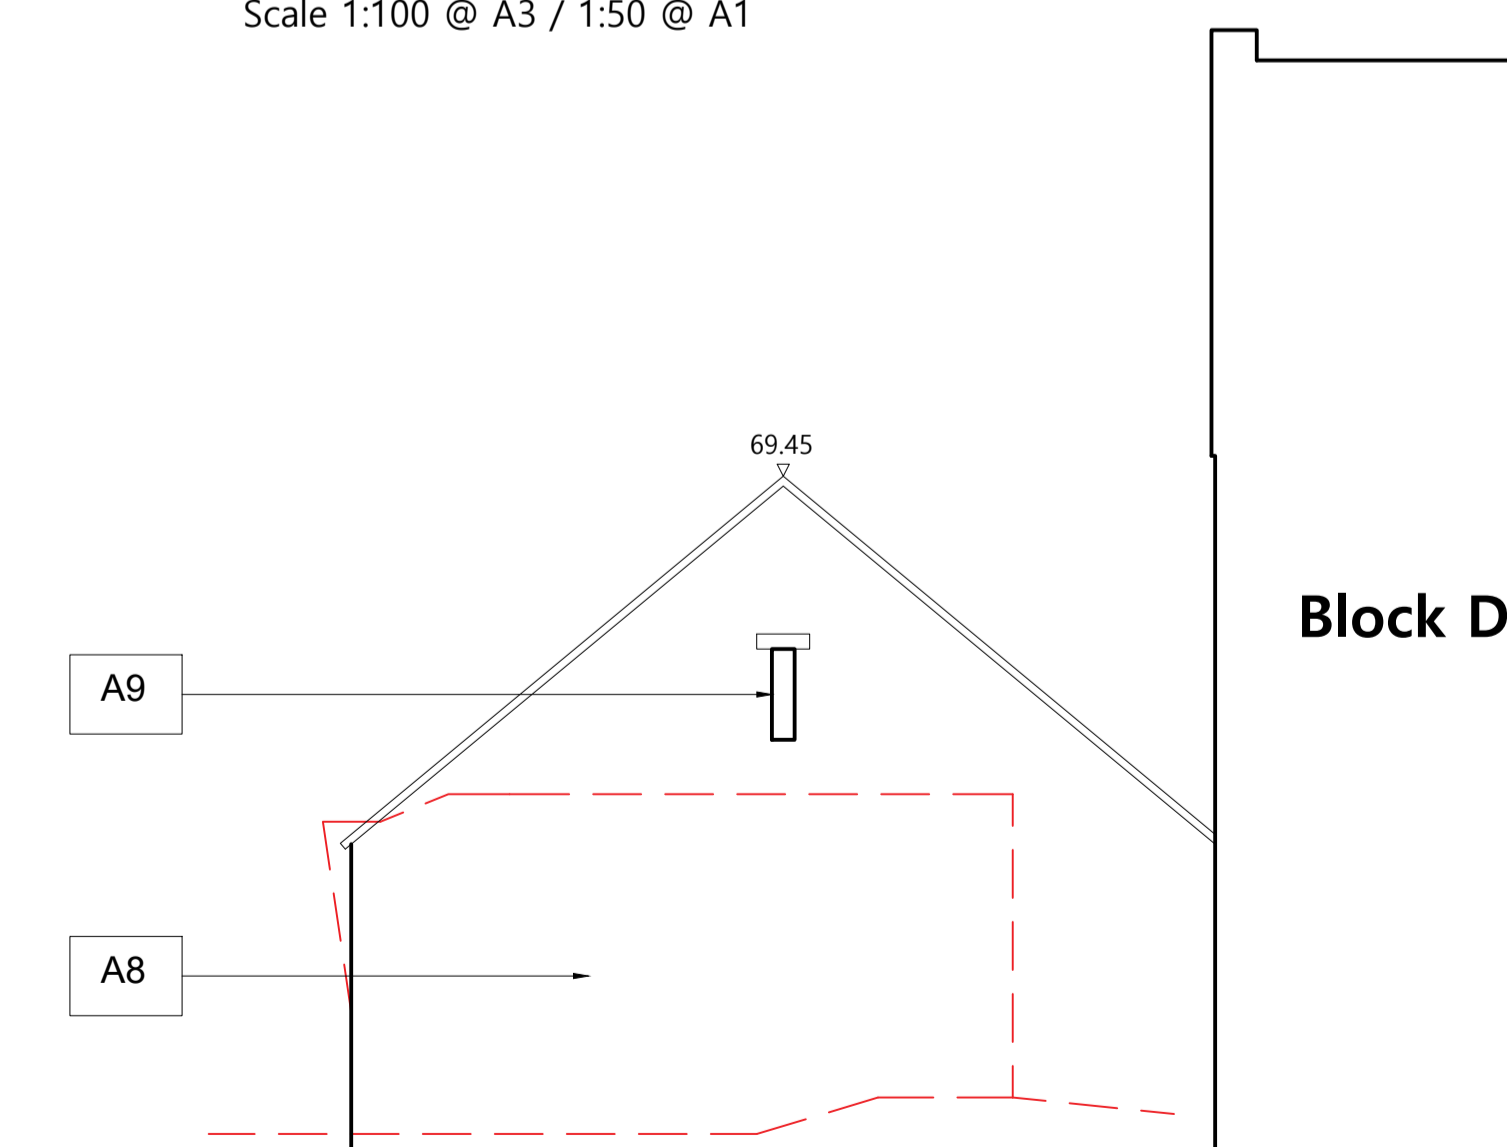

3.0 North Elevation

Scale 1:100 @ A3 / 1:50 @ A1

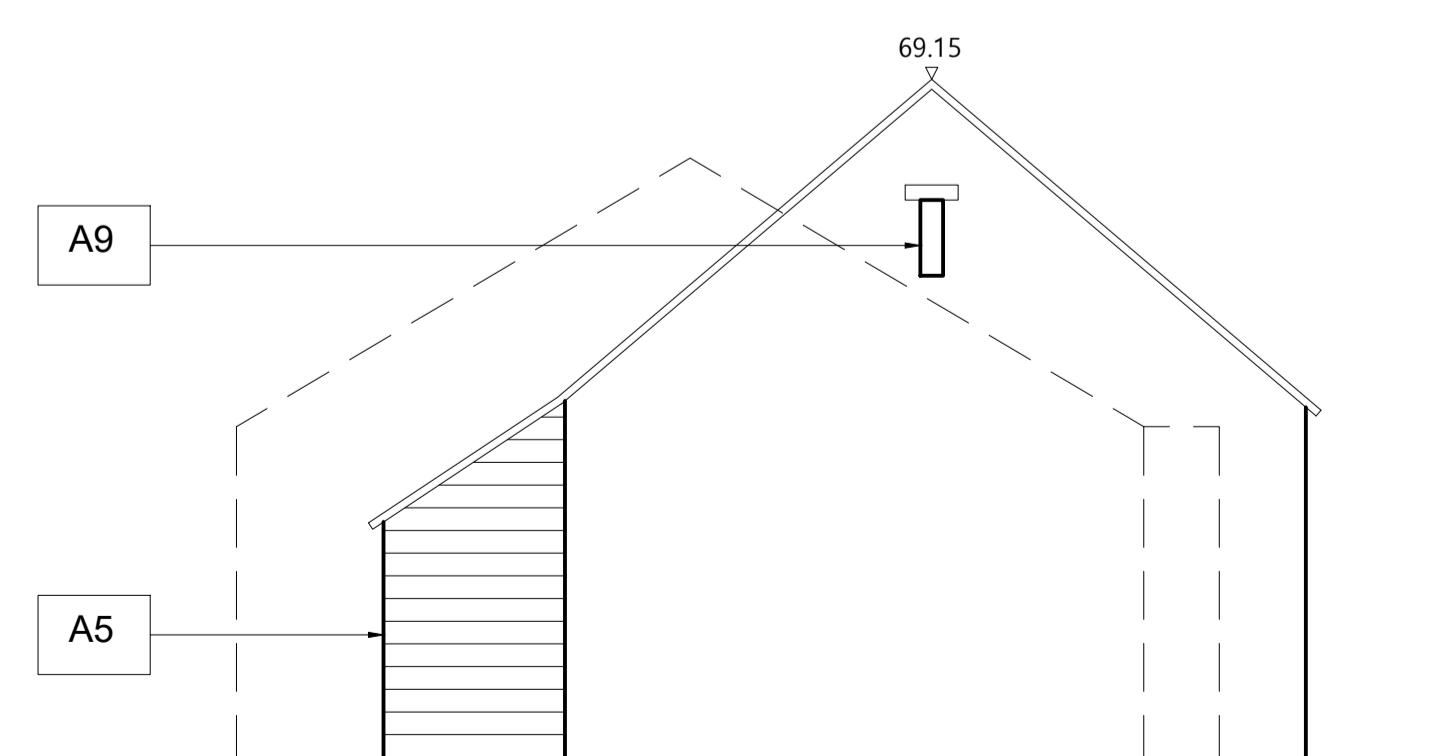

4.0 South Elevation

Scale 1:100 @ A3 / 1:50 @ A1