



### 1.0 East Elevation

Scale 1:100 @ A3 / 1:50 @ A1

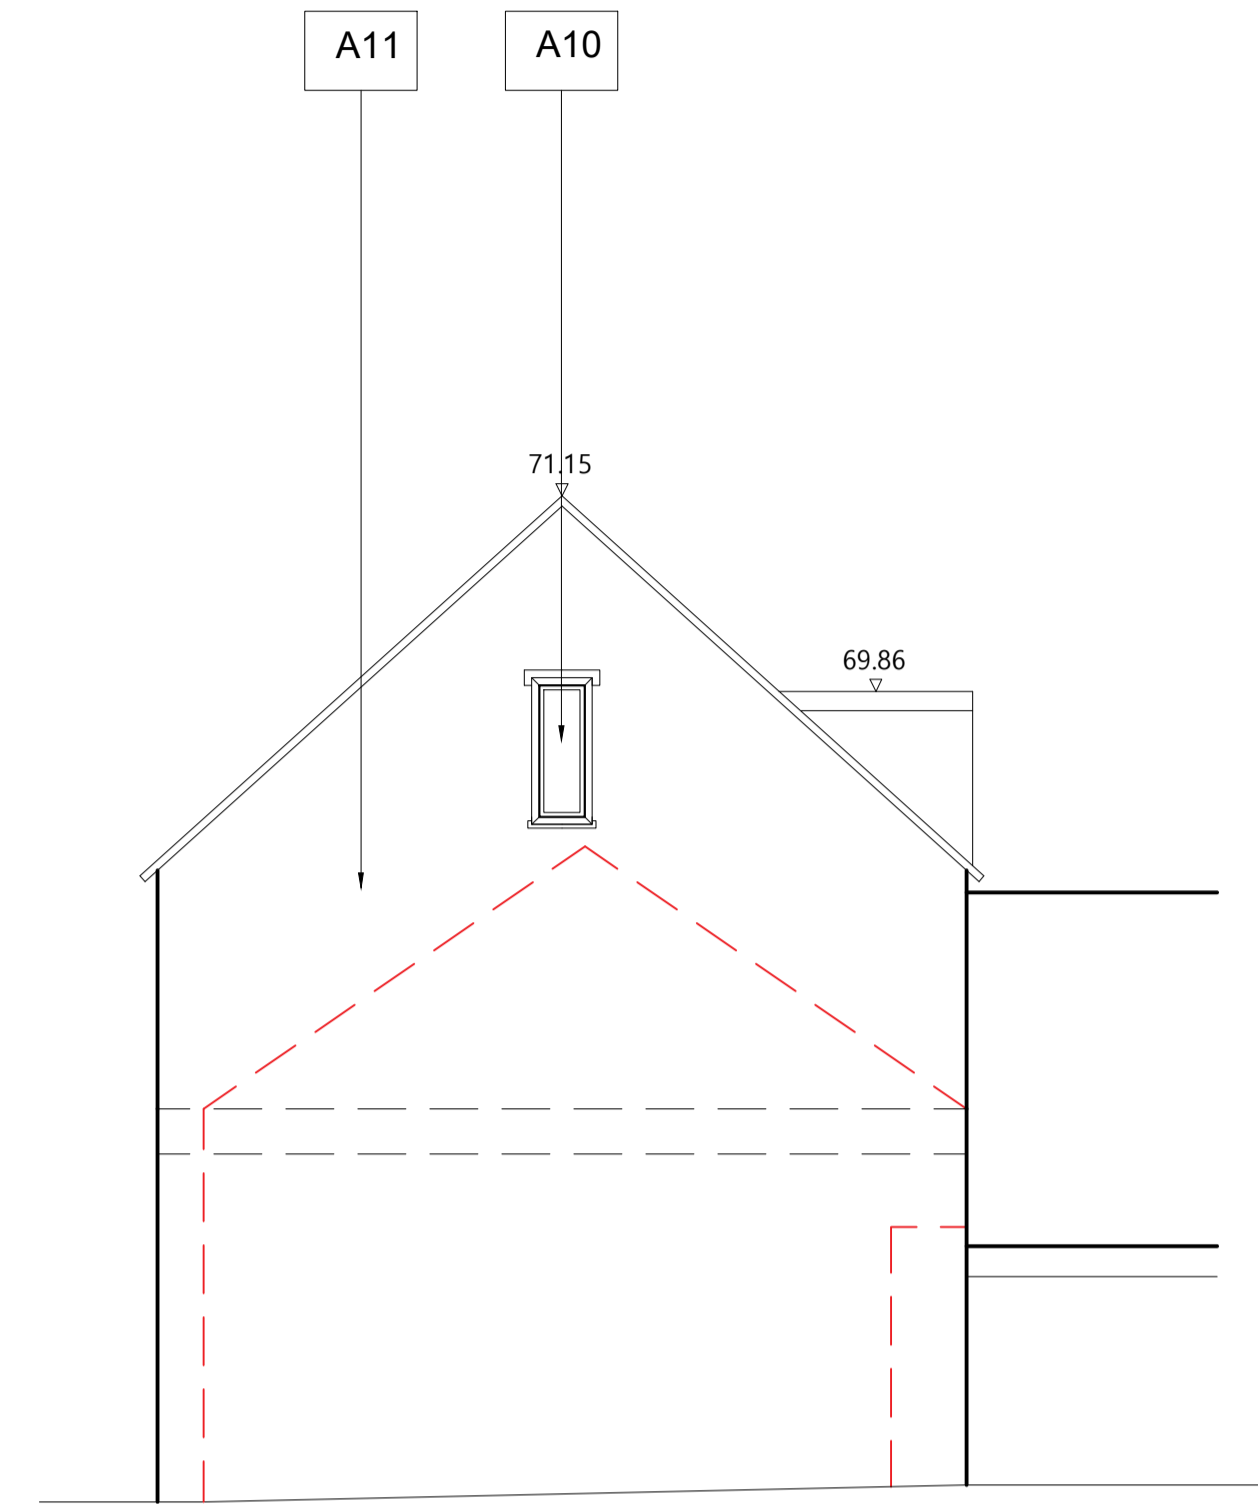


### 2.0 North Elevation

Scale 1:100 @ A3 / 1:50 @ A1

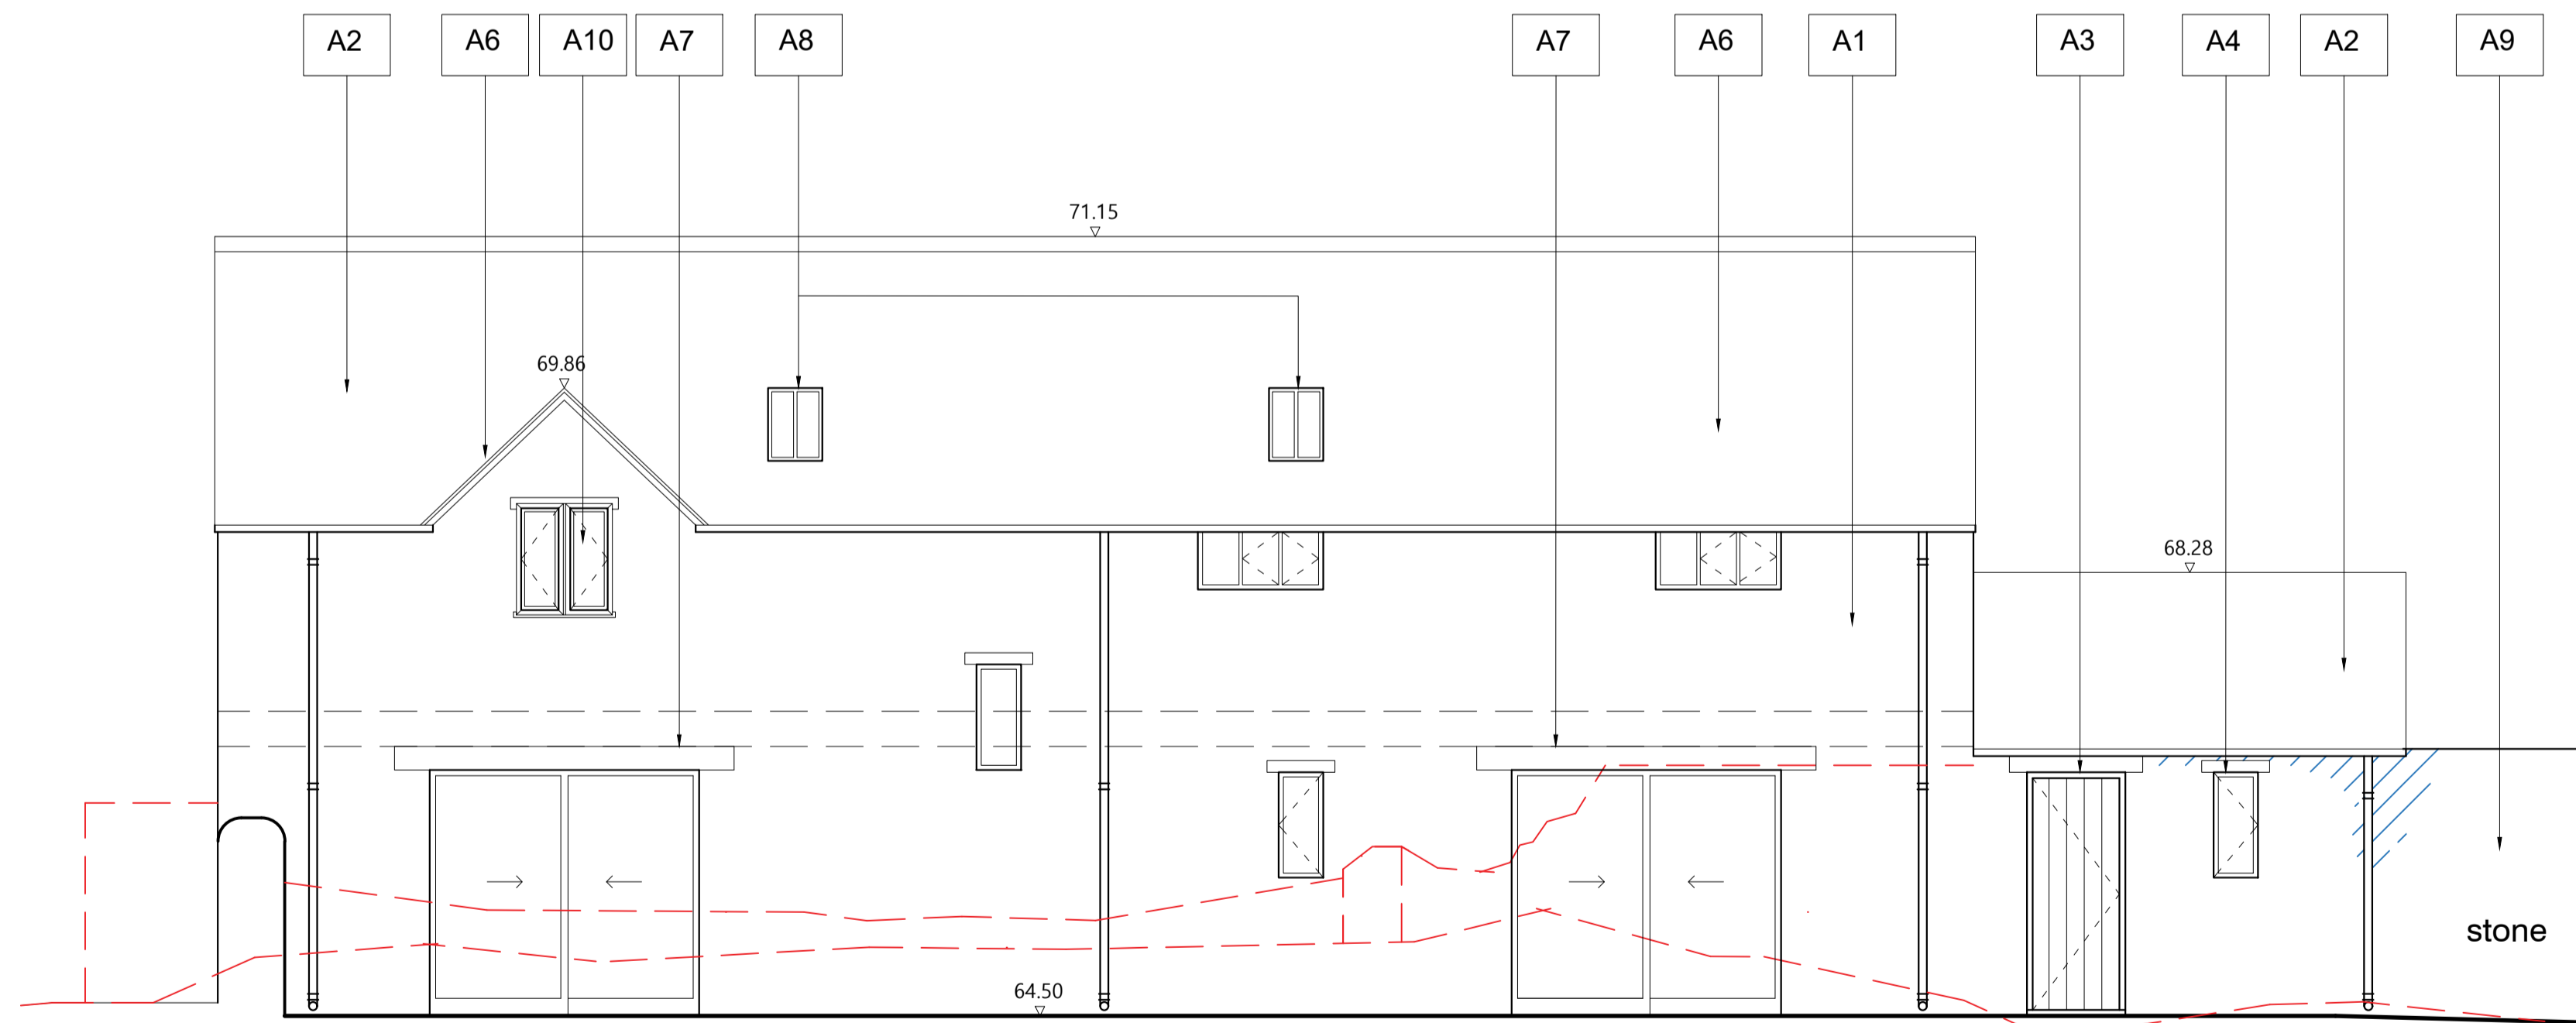


### 3.0 West Elevation

Scale 1:100 @ A3 / 1:50 @ A1

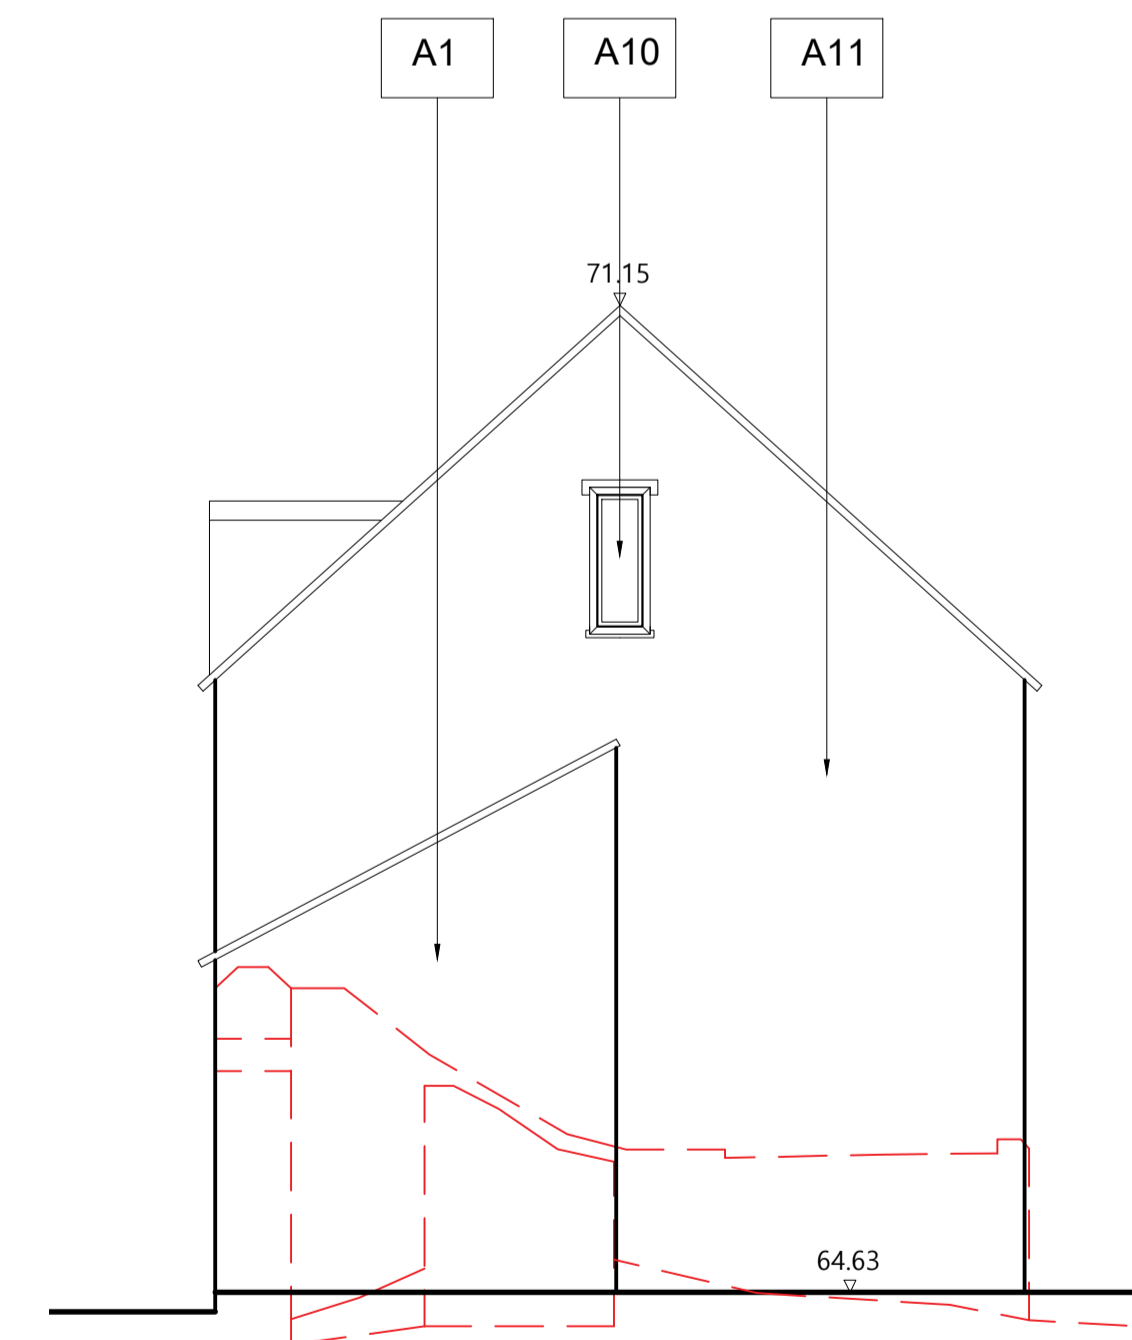

### 4.0 South Elevation

Scale 1:100 @ A3 / 1:50 @ A1

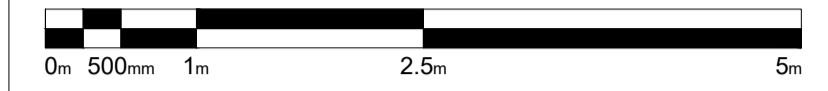

Scale 1:50 @ A1 1:100 @ A3

### Key

--- Demolitions

### Alterations

- A1** New rubble stone cavity wall to match existing
- A2** New Welsh slate roof
- A3** New stable-style timber doors with timber lintel
- A4** New metal casement window with timber lintel
- A5** New black heritage aluminium rainwater goods
- A6** New stone pitching hole style dormer with slate roof
- A7** New metal sliding doors with timber lintel
- A8** New conservation style rooflight
- A9** Existing stone garden wall repaired and repointed
- A10** New metal casement windows with stone surrounds
- A11** Rebuilt solid stone wall, internally insulated and plastered in lime

A May23 IM JPM Updated following CO comments  
 - Apr22 AO JPM First issue

ISSUE	DATE	DRAWN	CHECKED	DESCRIPTION

**PROJECT** Stratfield Farm

**CLIENT** Manor Oak Homes

**JAMES MACKINTOSH ARCHITECTS**

DESIGN / CONSERVATION / HISTORIC INTERIORS

E: studio@jamesmackintosh.com  
 T: 01608 692310 W: www.jamesmackintosharchitects.com

**DWG TITLE** Block G  
 Proposed Elevations

**STATUS** Planning and LBC

**JOB/DWG No.** 219-219

**SCALE** 1:50@A1 1:100@A3 REVISION A