


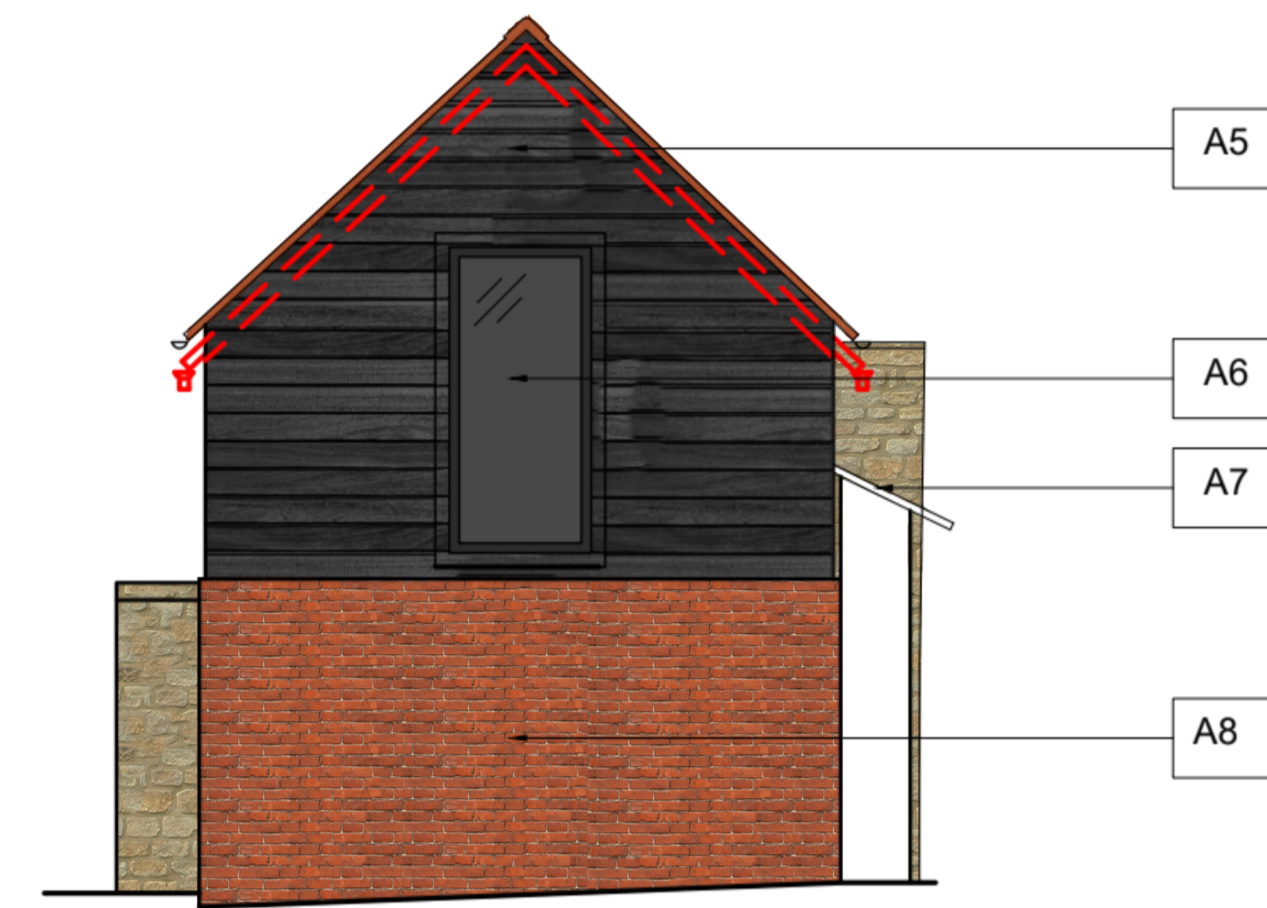

3.0 North Elevation

Scale 1:100 @ A3 / 1:50 @ A1




4.0 West Elevation

Scale 1:100 @ A3 / 1:50 @ A1




5.0 South Elevation

Scale 1:100 @ A3 / 1:50 @ A1

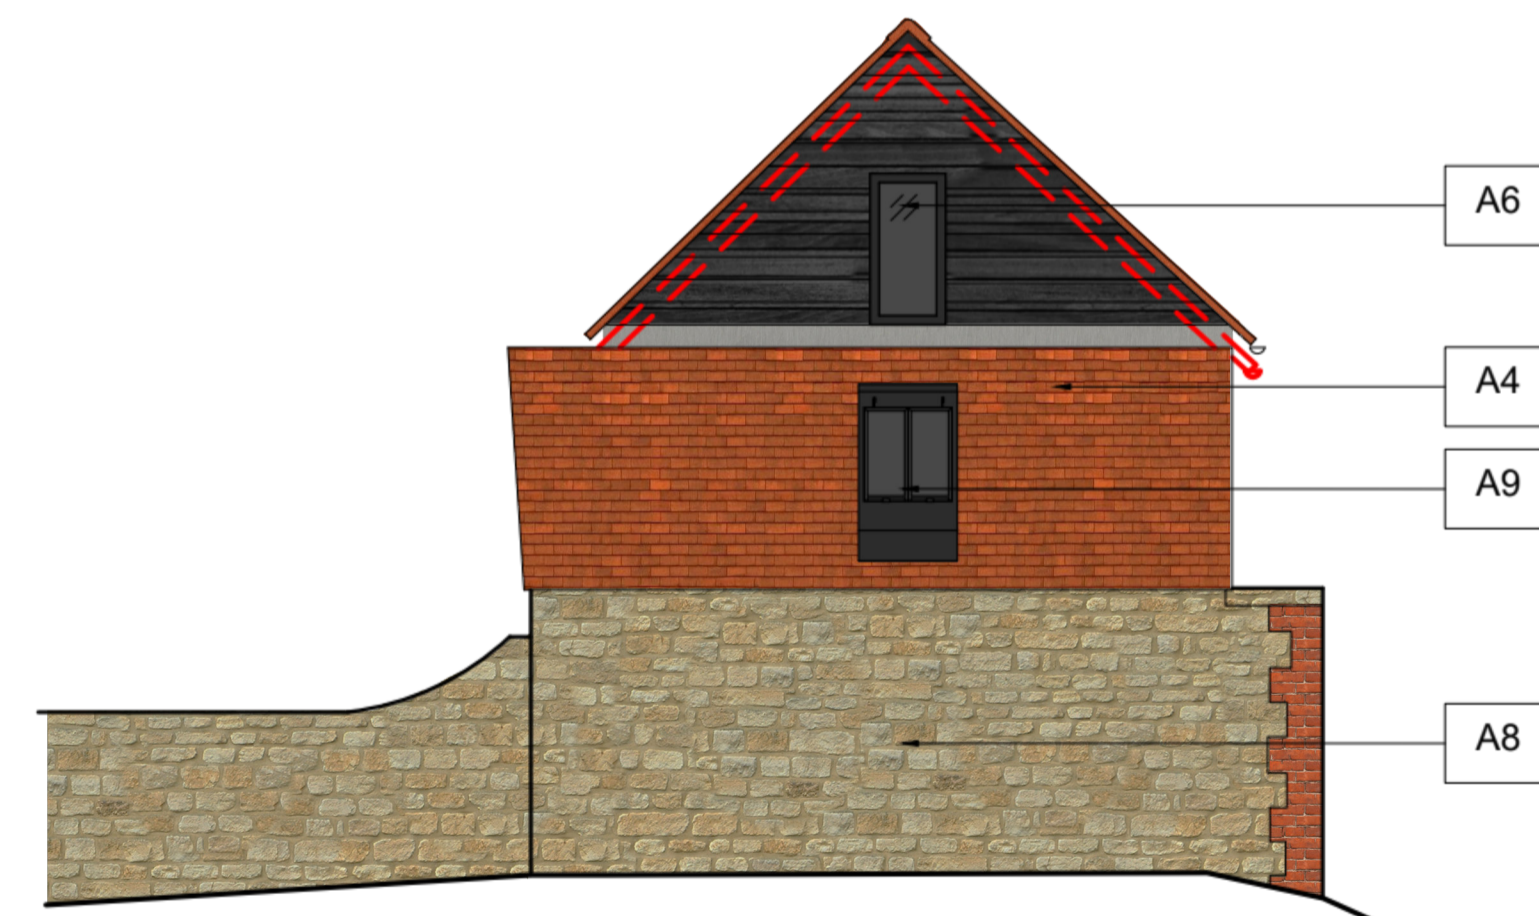

6.0 East Elevation

Scale 1:100 @ A3 / 1:50 @ A1

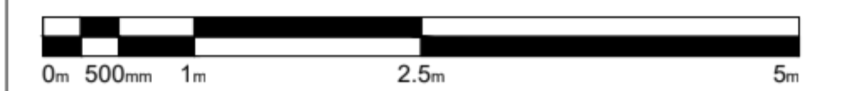

Scale 1:50 @A1 1:100@A3

Key

--- Demolitions

Alterations

- A1** New timber double doors to conceal full height double glazing behind
- A2** New reclaimed brick wall in flemish bond
- A3** New solid timber door
- A4** New clay tile roof on existing timber roof structure
- A5** Existing weather boarding replaced with new horizontal timber boarding
- A6** New double glazed flush timber casement window
- A7** Existing stone wall capped with new slates for weathering
- A8** Existing stone wall repaired and repointed. Brick quoins tied back to the stone wall.
- A9** New conservation style rooflight

May22 AO JPM First issue

ISSUE DATE DRAWN CHECKED DESCRIPTION

PROJECT Stratfield Farm

CLIENT Manor Oak Homes

JAMES MACKINTOSH ARCHITECTS

DESIGN / CONSERVATION / HISTORIC INTERIORS

E. studio@jmackintosh.com
T. 01608 692310 W. www.jamesmackintosharchitects.com

DWG TITLE Block A1 Annexe
Proposed Elevations

STATUS Planning and LBC

JOB/DWG No. 219-206

SCALE 1:50@A1 1:100@A3 REVISION 0