


2.0 Roof Plan
Scale 1:100 @ A3 / 1:50 @ A1

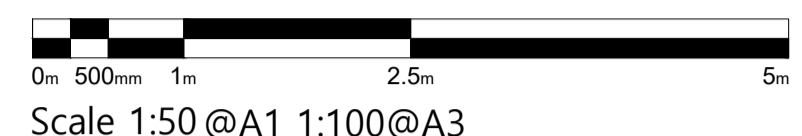

Key

- Proposed
- - - Demolitions

- Alterations**
- A1** New full height double glazed window
 - A2** New oak column on top of a staddle stone
 - A3** New full height double glazed window with timber hit and miss cladding for privacy
 - A4** New stable style door
 - A5** New internal timber stud partition
 - A6** New timber clad cavity wall
 - A7** Low stone drywalling
 - A8** New double glazed timber french door
 - A9** New double glazed flush timber casement window
 - A10** Existing stone wall rebuilt using stone reclaimed from site. Insulation installed internally with lime render finish
 - A11** New conservation style rooflight
 - A12** New slate tile roof
 - A13** Ridge steps back to accommodate change in width of roof

Apr22 AO JPM First issue

ISSUE	DATE	DRAWN	CHECKED	DESCRIPTION

PROJECT Stratfield Farm

CLIENT Manor Oak Homes

JAMES MACKINTOSH ARCHITECTS
DESIGN / CONSERVATION / HISTORIC INTERIORS

E: studio@jamesmackintosh.com
T: 01608 692310 W: www.jamesmackintosharchitects.com

DWG TITLE Block F Proposed Plans

STATUS Planning and LBC

JOB/DWG No. 219-215

SCALE 1:50@A1 1:100@A3 REVISION 0