




**1.0 South Elevation**


Scale 1:100 @ A3 / 1:50 @ A1

**2.0 North Elevation**

Scale 1:100 @ A3 / 1:50 @ A1

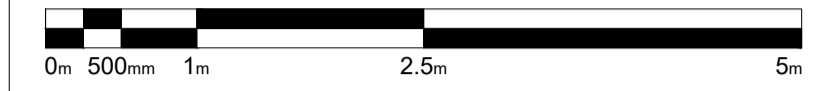


Scale 1:50 @A1 1:100@A3

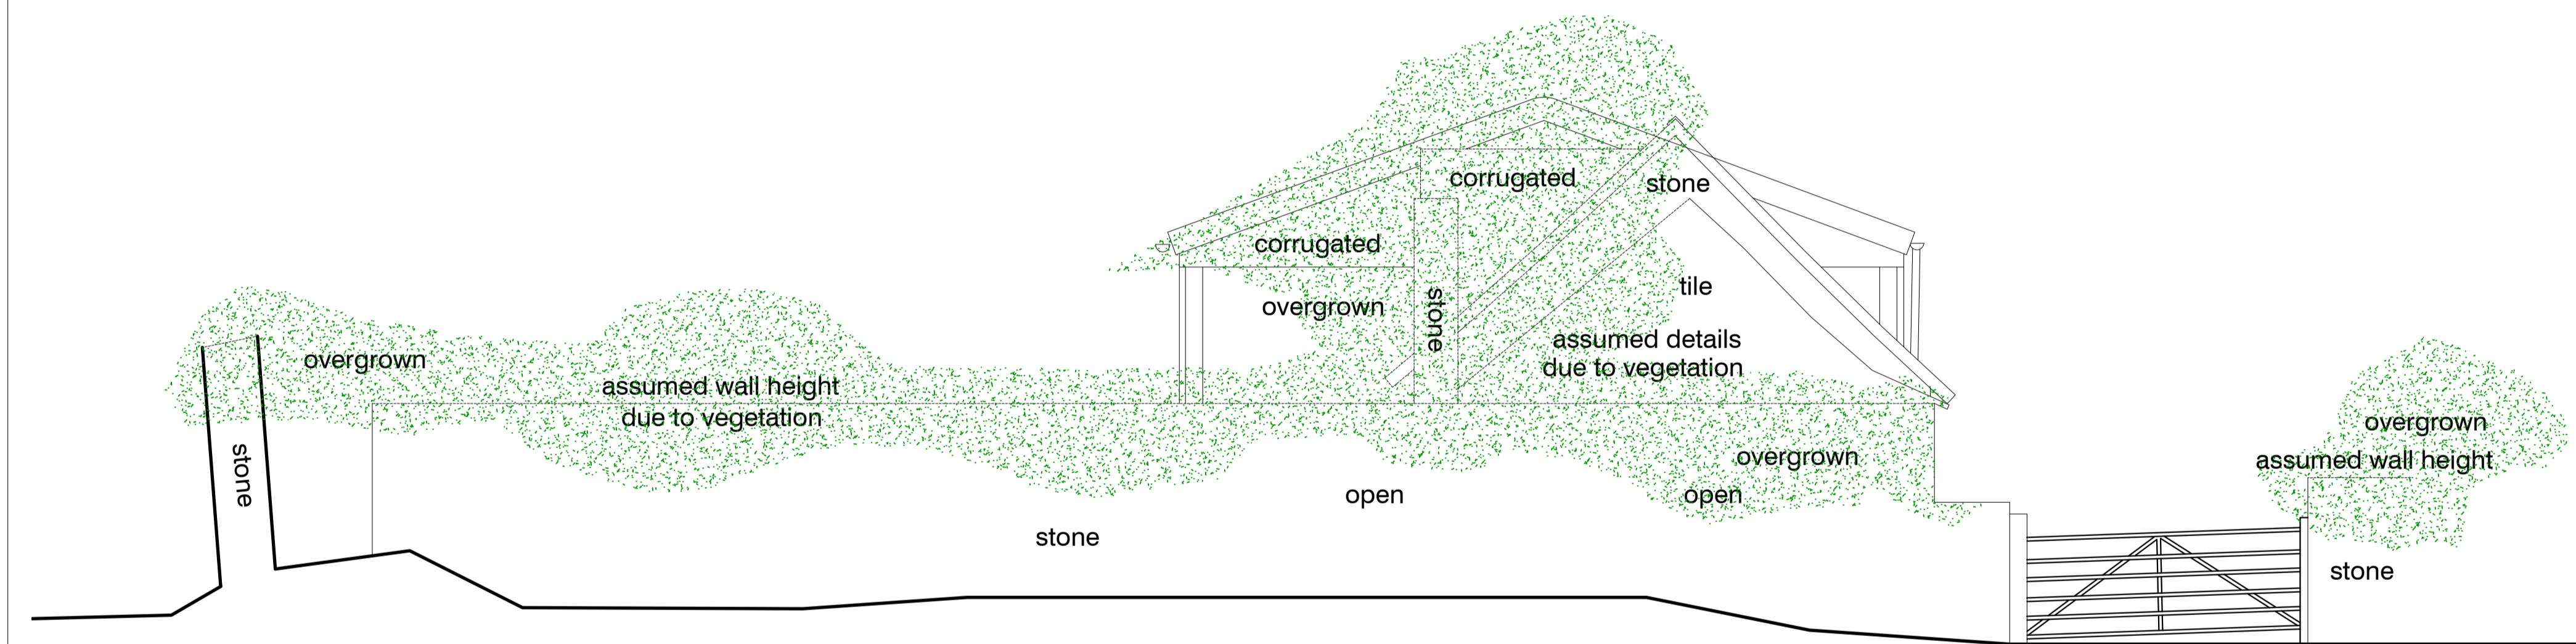


**3.0 West Elevation**

Scale 1:100 @ A3 / 1:50 @ A1

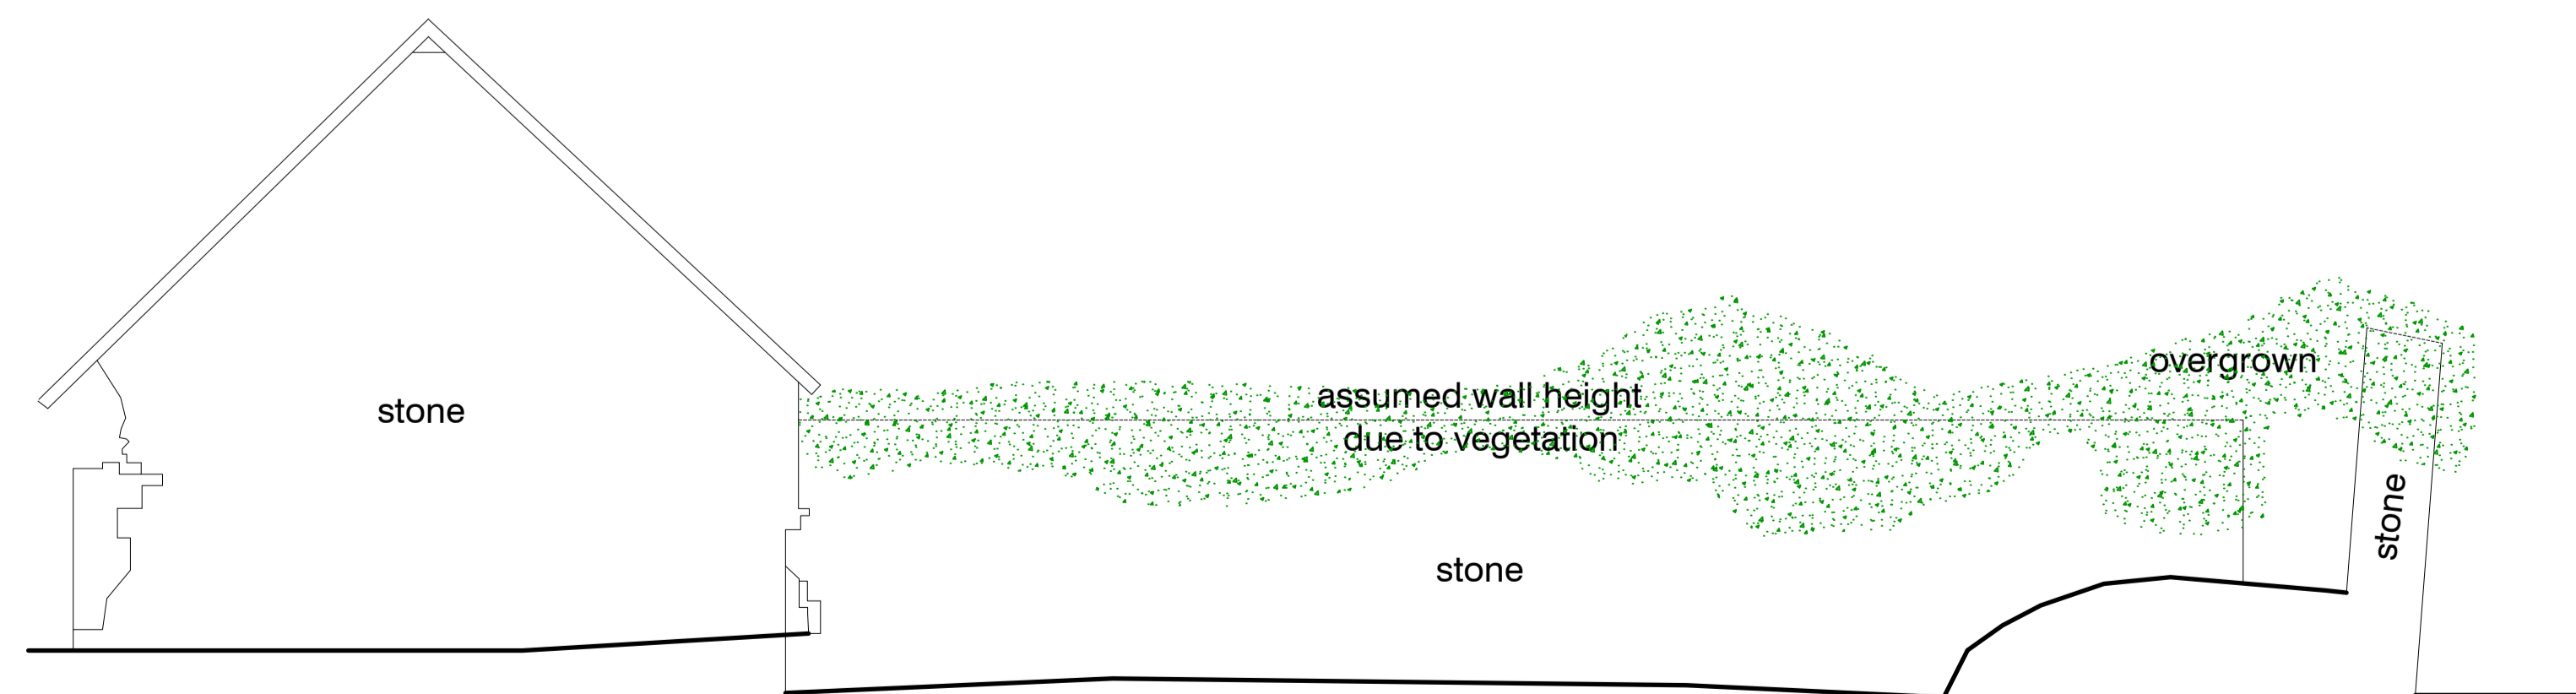

**4.0 East Elevation**

Scale 1:100 @ A3 / 1:50 @ A1

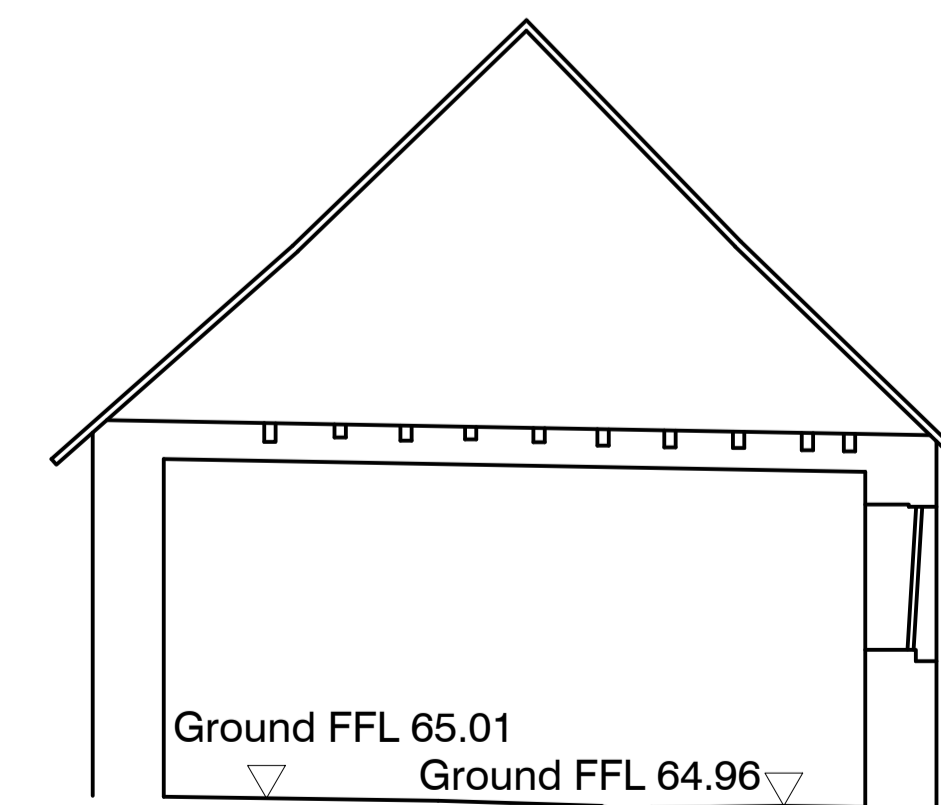

**5.0 Section**

Scale 1:100 @ A3 / 1:50 @ A1

- Apr22 AO JPM First issue

ISSUE DATE DRAWN CHECKED DESCRIPTION

**PROJECT** Stratfield Farm  
OX5 1DL Kidlington

**CLIENT** Manor Oak Homes

**JAMES MACKINTOSH ARCHITECTS**

DESIGN / CONSERVATION / HISTORIC INTERIORS

E. studio@mackintosh.com  
T. 01608 692310 W. www.jamesmackintosharchitects.com

**DWG TITLE** Block B+C  
Existing Elevations and Section

**STATUS** Planning and LBC

**JOB/DWG No.** 219-109

**SCALE** 1:50@A1 1:100@A3 REVISION 0