


**1.0 Ground Floor Plan**  
Scale 1:100 @ A3 / 1:50 @ A1

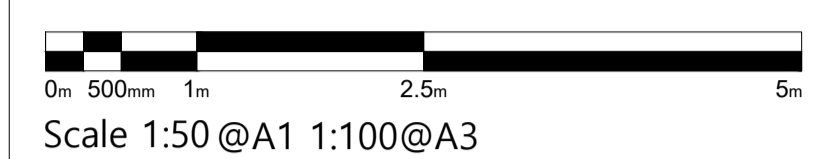

- Key**
- Proposed
  - - - Demolitions
  - New limecrete slab
  - New concrete slab

- Alterations**
- A1** Existing rubble stone wall rebuilt using stone reclaimed from site and extended
  - A2** New opening for carport
  - A3** Bin store
  - A4** New insulated cavity wall
  - A5** Existing rubble stone wall repaired and repointed
  - A6** Internal insulation and lime render
  - A7** New full height double glazed window with hit and miss timber for privacy
  - A8** New timber post and rail fence
  - A9** New stable style timber gate
  - A10** New low dry stone walling
  - A11** New double glazed timber bifold doors
  - A12** New double glazed architectural bronze metal framed window in new opening
  - A13** New double glazed architectural bronze metal framed window in existing opening
  - A14** New stable style timber door to match existing

Apr22 AO JPM First issue

ISSUE	DATE	DRAWN	CHECKED	DESCRIPTION

**PROJECT** Stratfield Farm

**CLIENT** Manor Oak Homes

**JAMES MACKINTOSH ARCHITECTS**  
DESIGN / CONSERVATION / HISTORIC INTERIORS

E. studio@jmacintosh.com  
T. 01608 692310 W. www.jamesmackintosharchitects.com

**DWG TITLE** Block B+C  
Proposed GF Plan

**STATUS** Planning and LBC

**JOB/DWG No.** 219-207

**SCALE** 1:50@A1 1:100@A3 REVISION 0