




Front Elevation

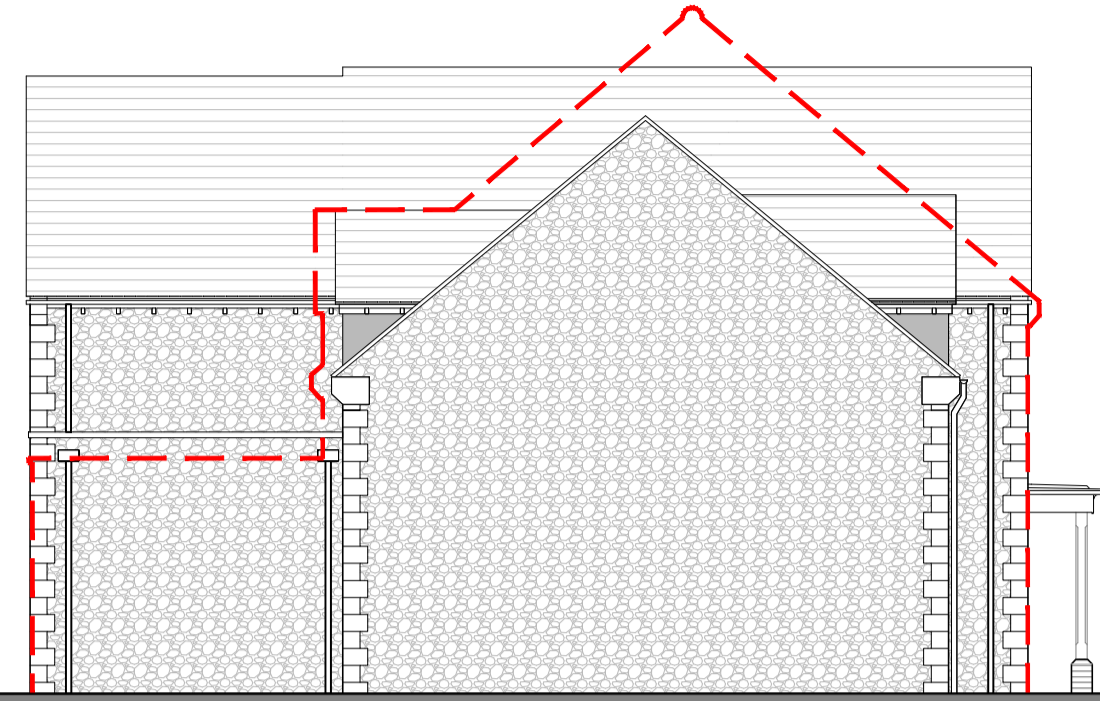

Side Elevation




Rear Elevation




Side Elevation


--- Outline of approved elevations

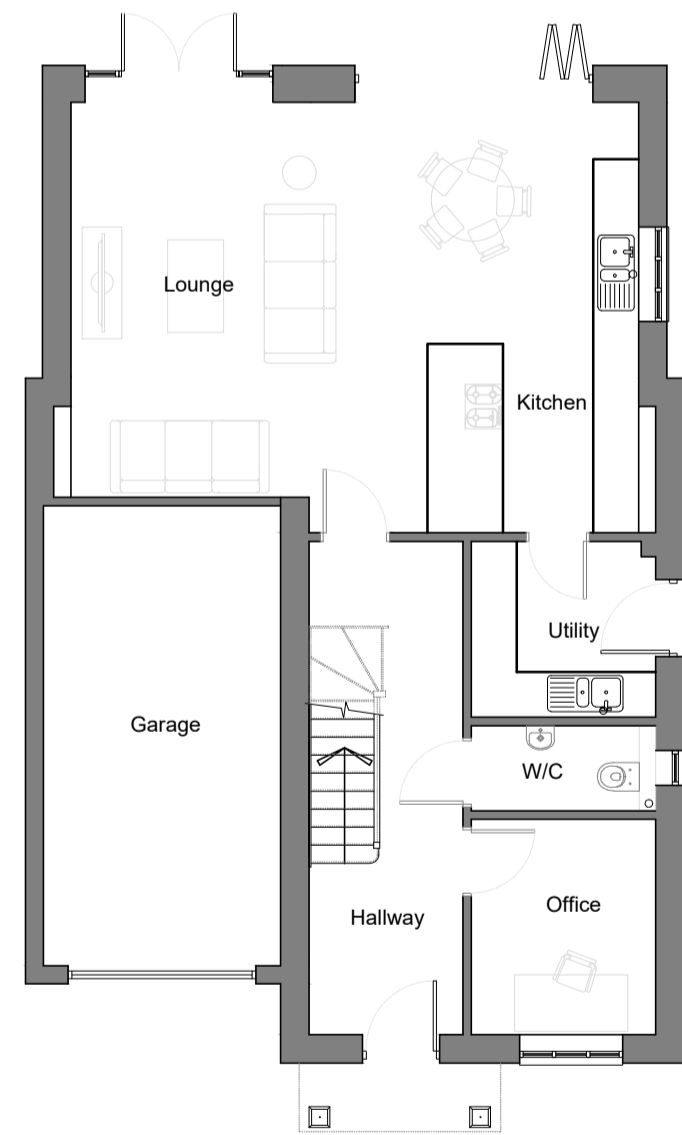

Ground Floor Plan

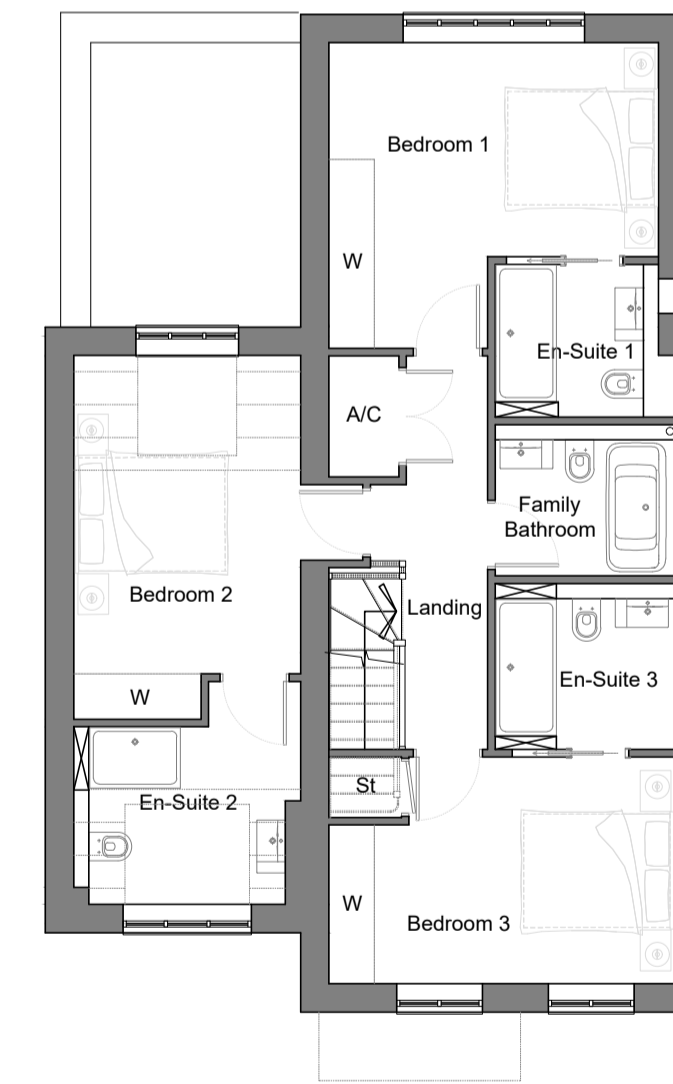

First Floor Plan

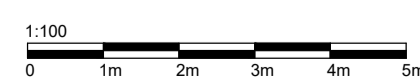

REV.	DATE	NOTE	PROJECT:	DRAWING:	DEPARTMENT:	DRAWN BY:	CHECKED BY:	RECTORY HOMES LTD
			SOUTH SIDE, STEEPLE ASTON	PLOT 10 PLANS AND ELEVATIONS	PLANNING	GL		RECTORY HOUSE, THAME ROAD HADDENHAM, AYLESBURY, BUCKINGHAMSHIRE, HP17 8DA
					P.224.DH.3B.1006	SCALE: 1:100	PAPER: A1	T: 01844 295100 F: 01844 295350 www.rectory.co.uk
					PROPOSED	DATE: 20.04.19	REV: D	

THIS DRAWING IS THE PROPERTY OF RECTORY HOMES LIMITED AND MAY NOT BE COPIED, LENT, REPRODUCED OR DISCLOSED WITHOUT THEIR WRITTEN PERMISSION

