




Materials:
 Walls: Stone to match dwelling.
 Roof: Green Roof.
 Doors: Black aluminium.

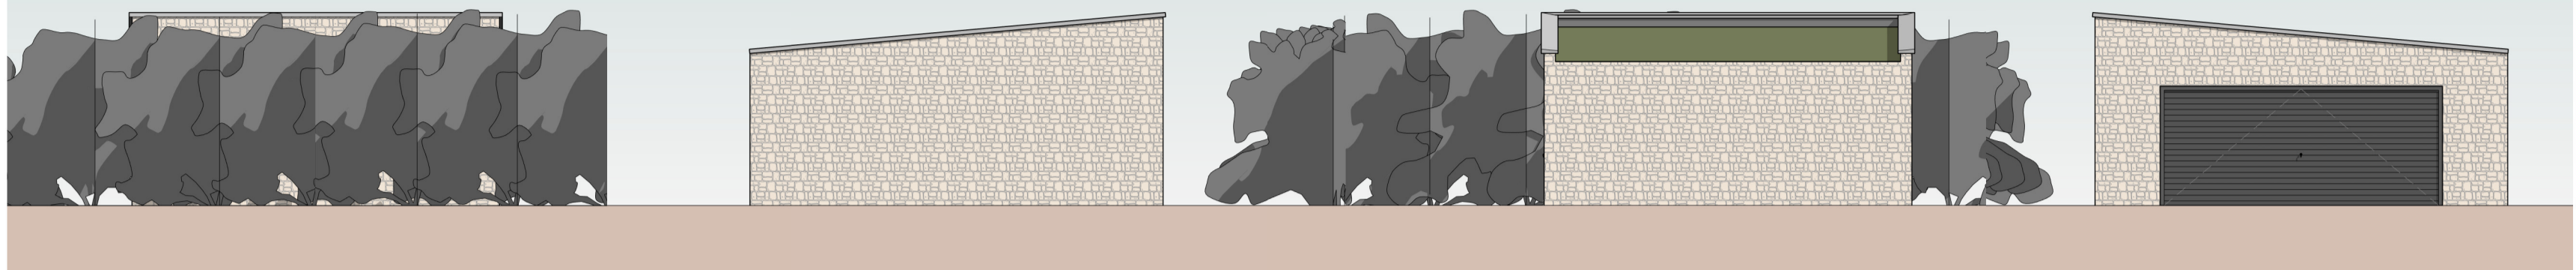


North Elevation Planning 1 : 100 **East Elevation Planning** 1 : 100 **South Elevation Planning** 1 : 100 **West Elevation Planning** 1 : 100

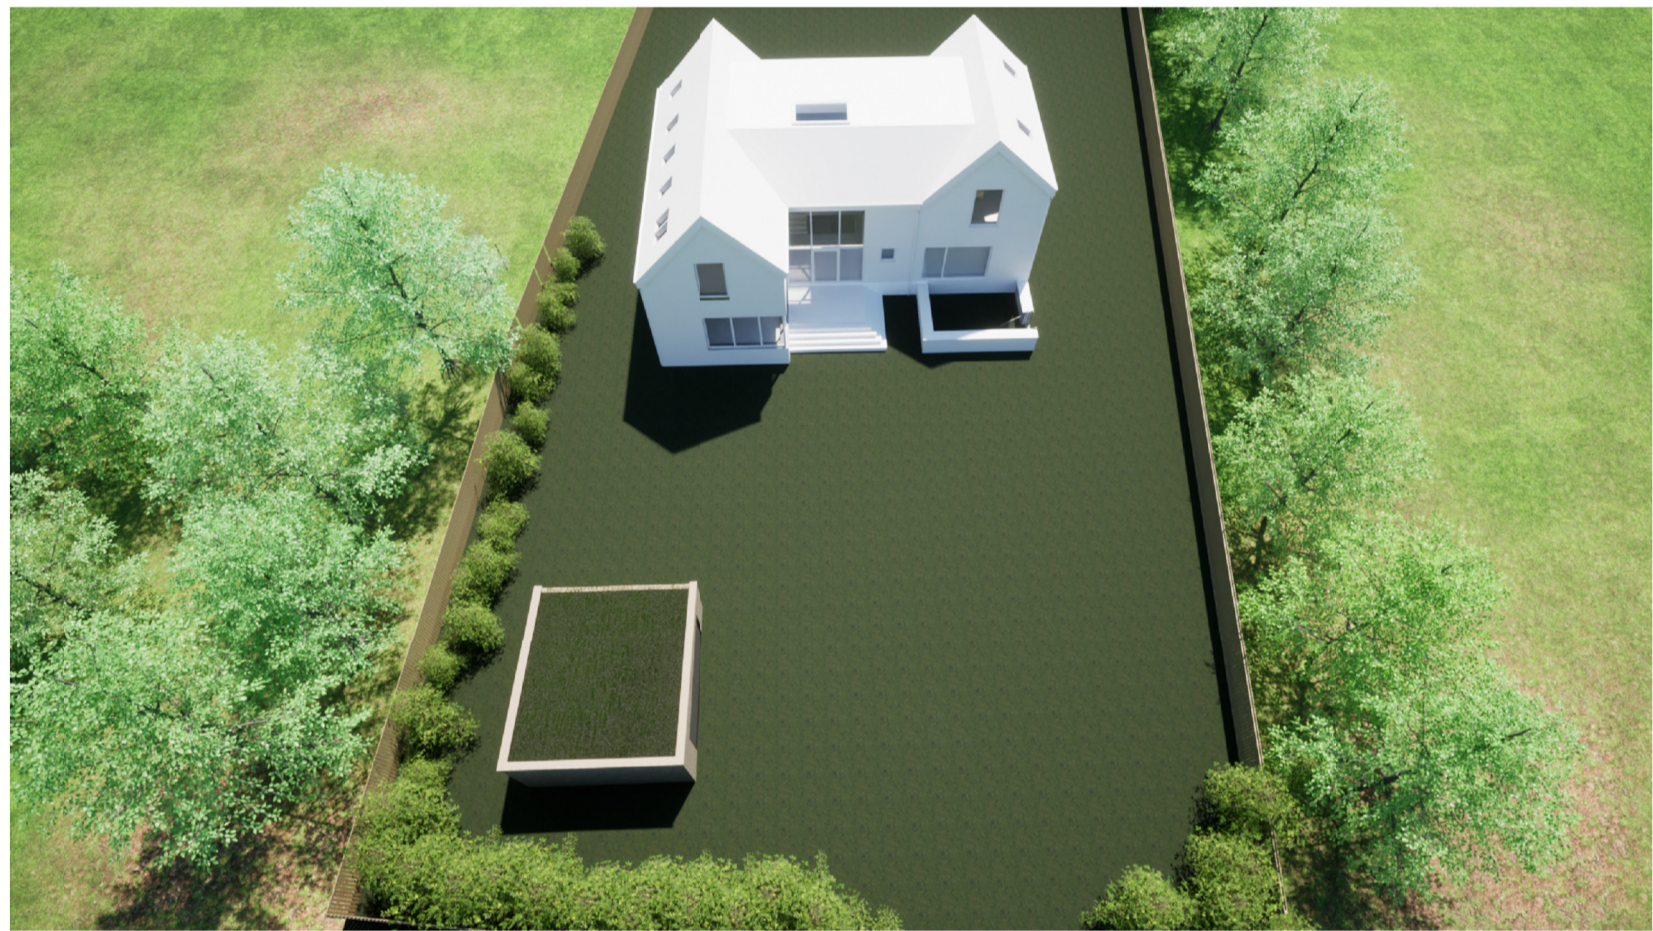

Site Plan Planning
1 : 500

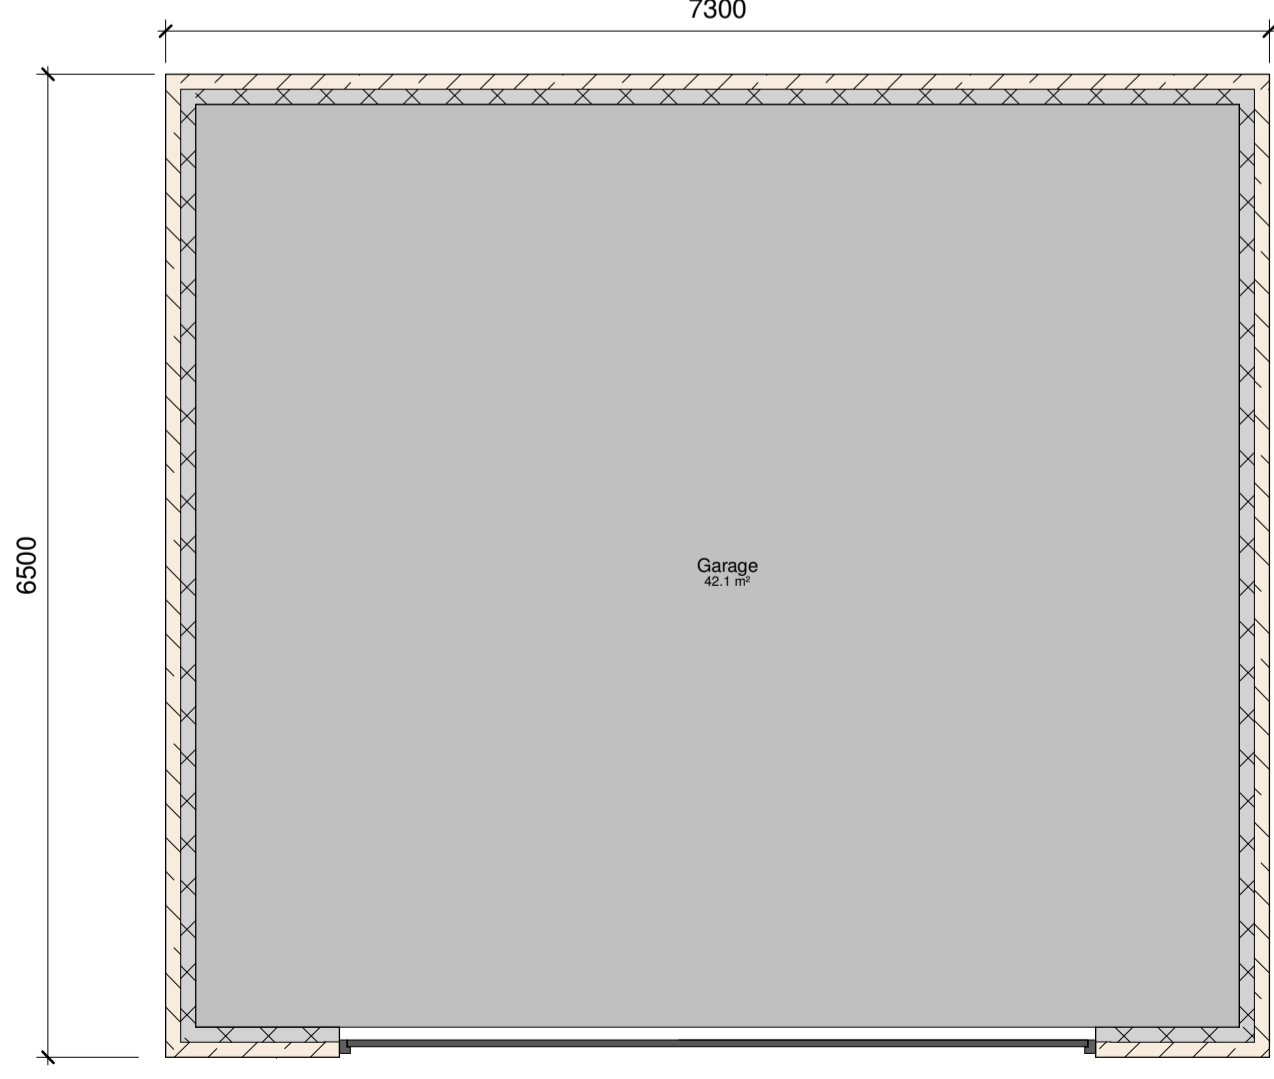


Ground Floor Plan Planning
1 : 50

 

Roof Plan Planning
1 : 50



This drawing is the property of Digi Design Co Architecture Ltd. Copyright is reserved by them and the drawing is issued on the condition that it is not used, copied, reproduced, retained or disclosed either wholly or in part, by or to any unauthorised persons, without previous consent in writing of Digi Design Co Architecture Ltd.

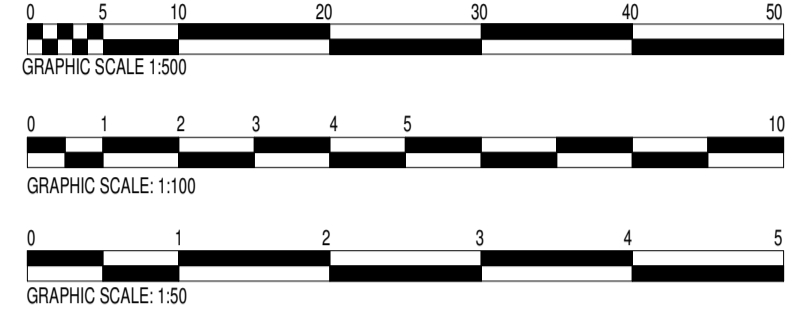

The Loft
 Greenway House
 Sugarswell Business Park
 Banbury
 Oxfordshire OX15 5HW
 T: +44 (0)1295 257617 W: <http://www.digidesignco.com>

CLIENT:
Mr & Mrs Breslin

PROJECT:
The Rectory Garage,
Main Street,
Sibford Gower,
Banbury, OX15 5RW.

DRAWING:
Plans and Elevations

JOB NUMBER: DDC-2022-750 **SCALE:** As indicated **DATE:** Jan 2022 **SHEET:** A1

DRAWN BY: AM **CHECKED BY:** AM

DRAWING NUMBER: 001A **UNITS:** mm