



bracing at low level & high level (above bins). Limited intrusion to not prevent bin lids opening fully.


01 REFUSE ENCLOSURE  
014 typical plan

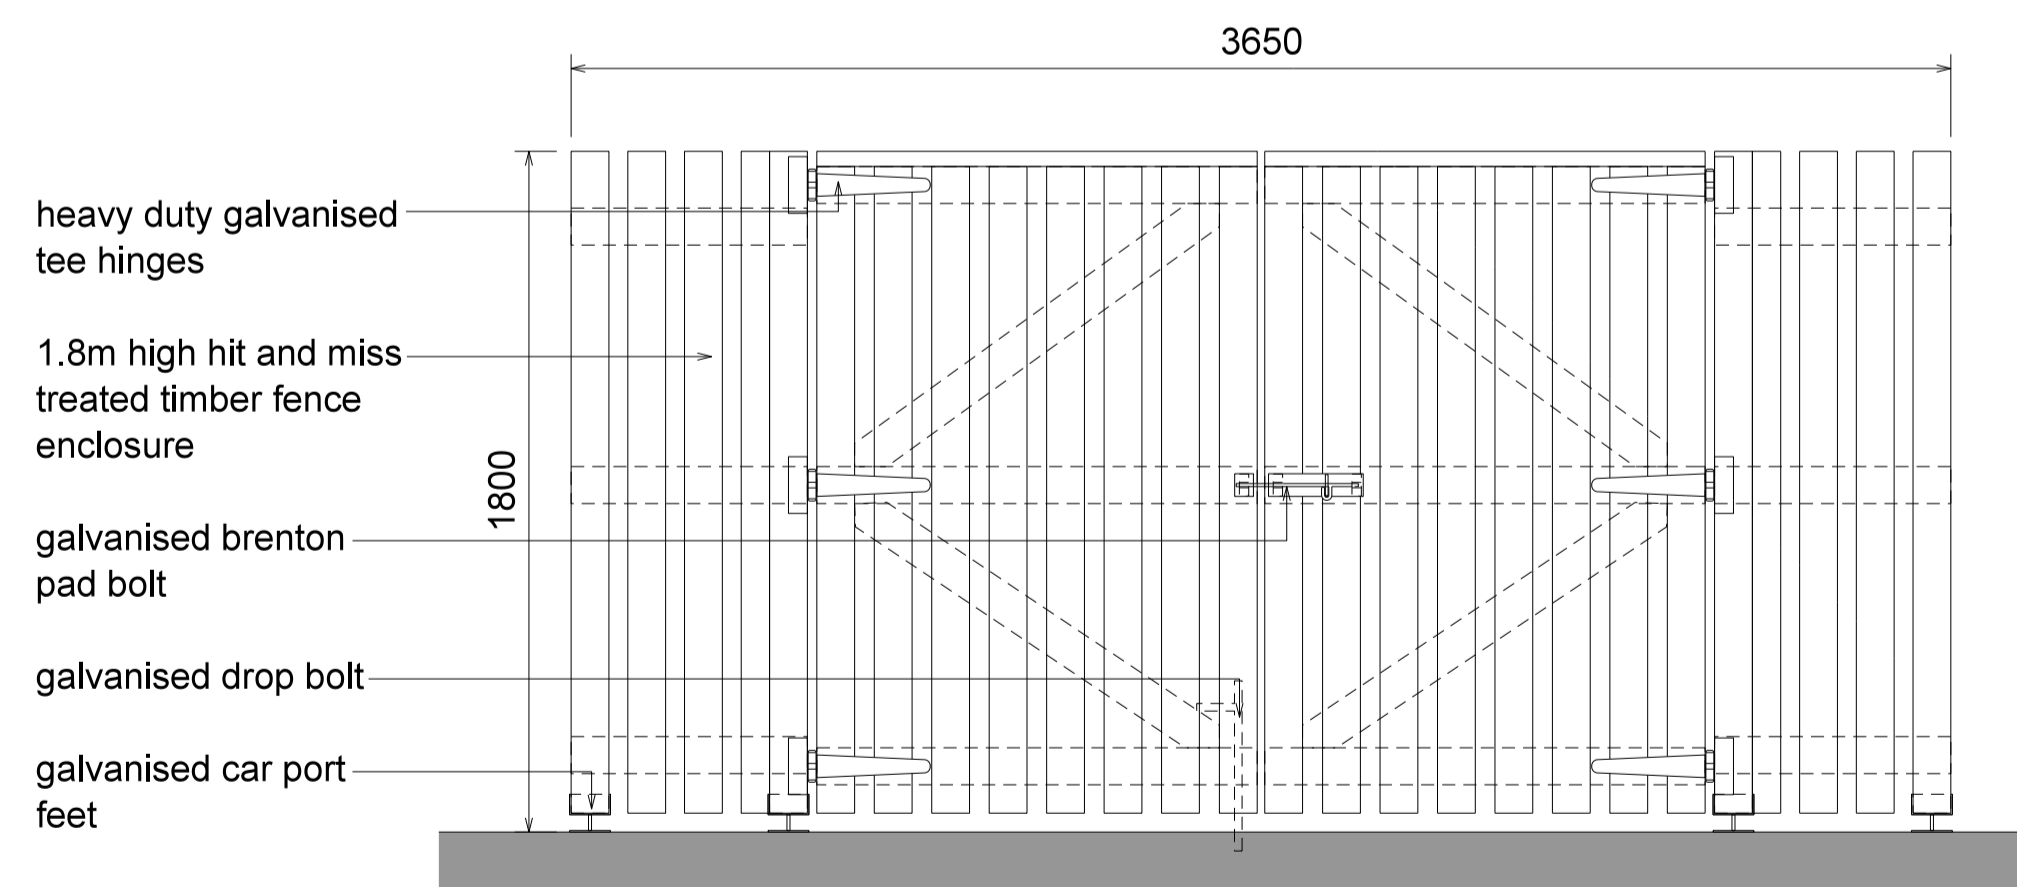

02 REFUSE ENCLOSURE  
014 typical front elevation

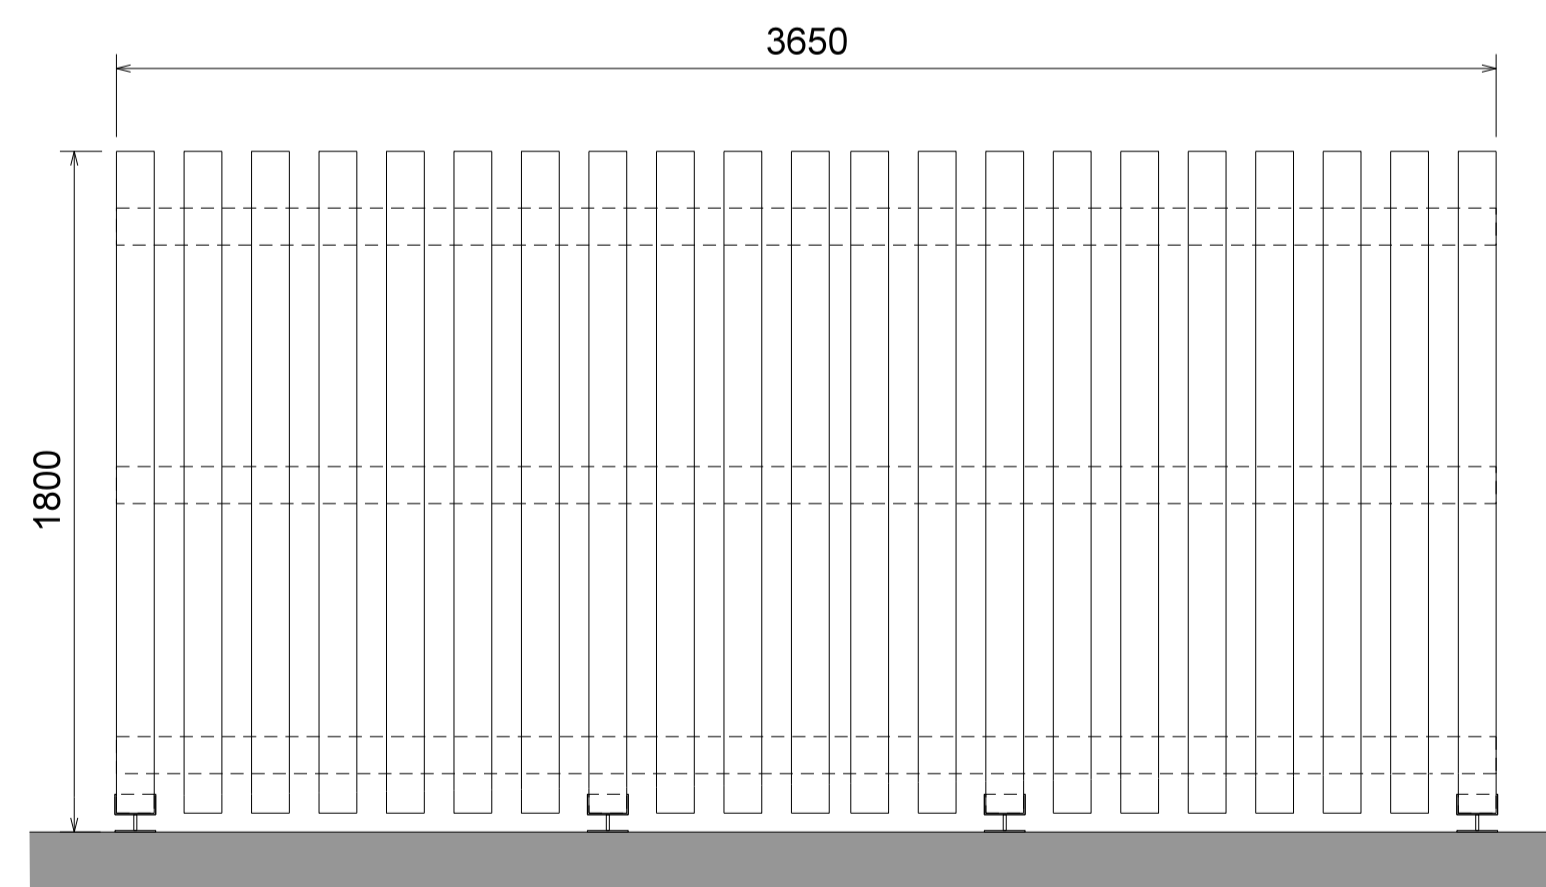

03 REFUSE ENCLOSURE  
014 typical rear elevation

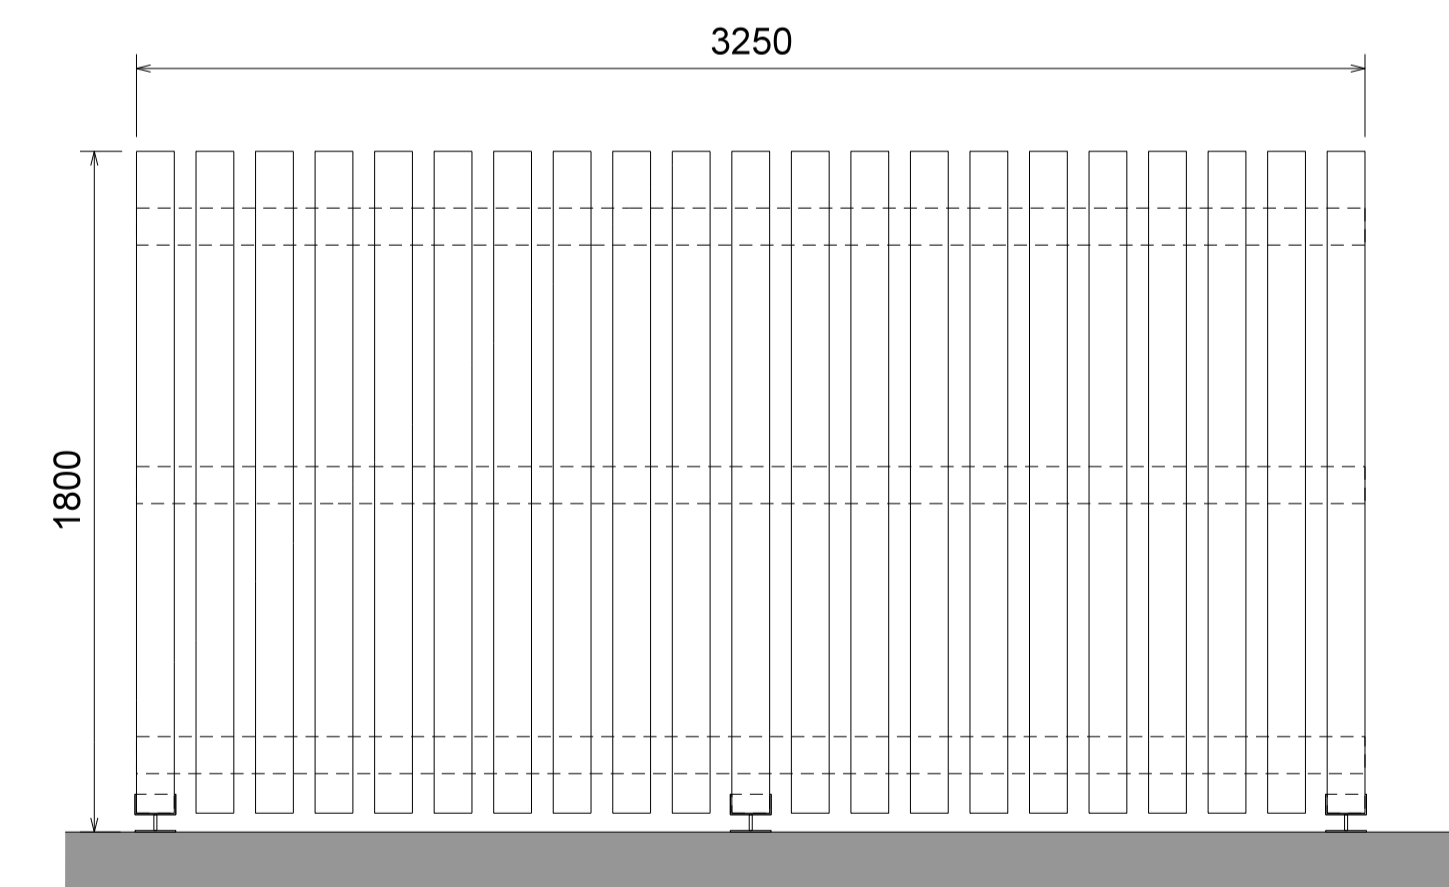

04 REFUSE ENCLOSURE  
014 typical side elevation

Rev	Description	Chk	Date
	Peer House 8 -14 Verulam Street London WC1X 8LZ		
	tel +44(0)20 7400 2120		
	enquiries@cornisharchitects.com www.cornisharchitects.com		
	<b>RIBA</b> Chartered Practice		
	<b>cornisharchitects</b>		

Project Title: **CATALYST BICESTER RM5**

Drawing Title: **REFUSE ENCLOSURE DETAILS**

Drawing Status: **TOWN PLANNING**



Drawn By:	Scale:	Date:	Chk'd By:
S M	1:20 @ A1	17/05/2022	C S



Drawing No.	Rev.
22011 - TP - 114	-