




North Elevation
(Facing A41)

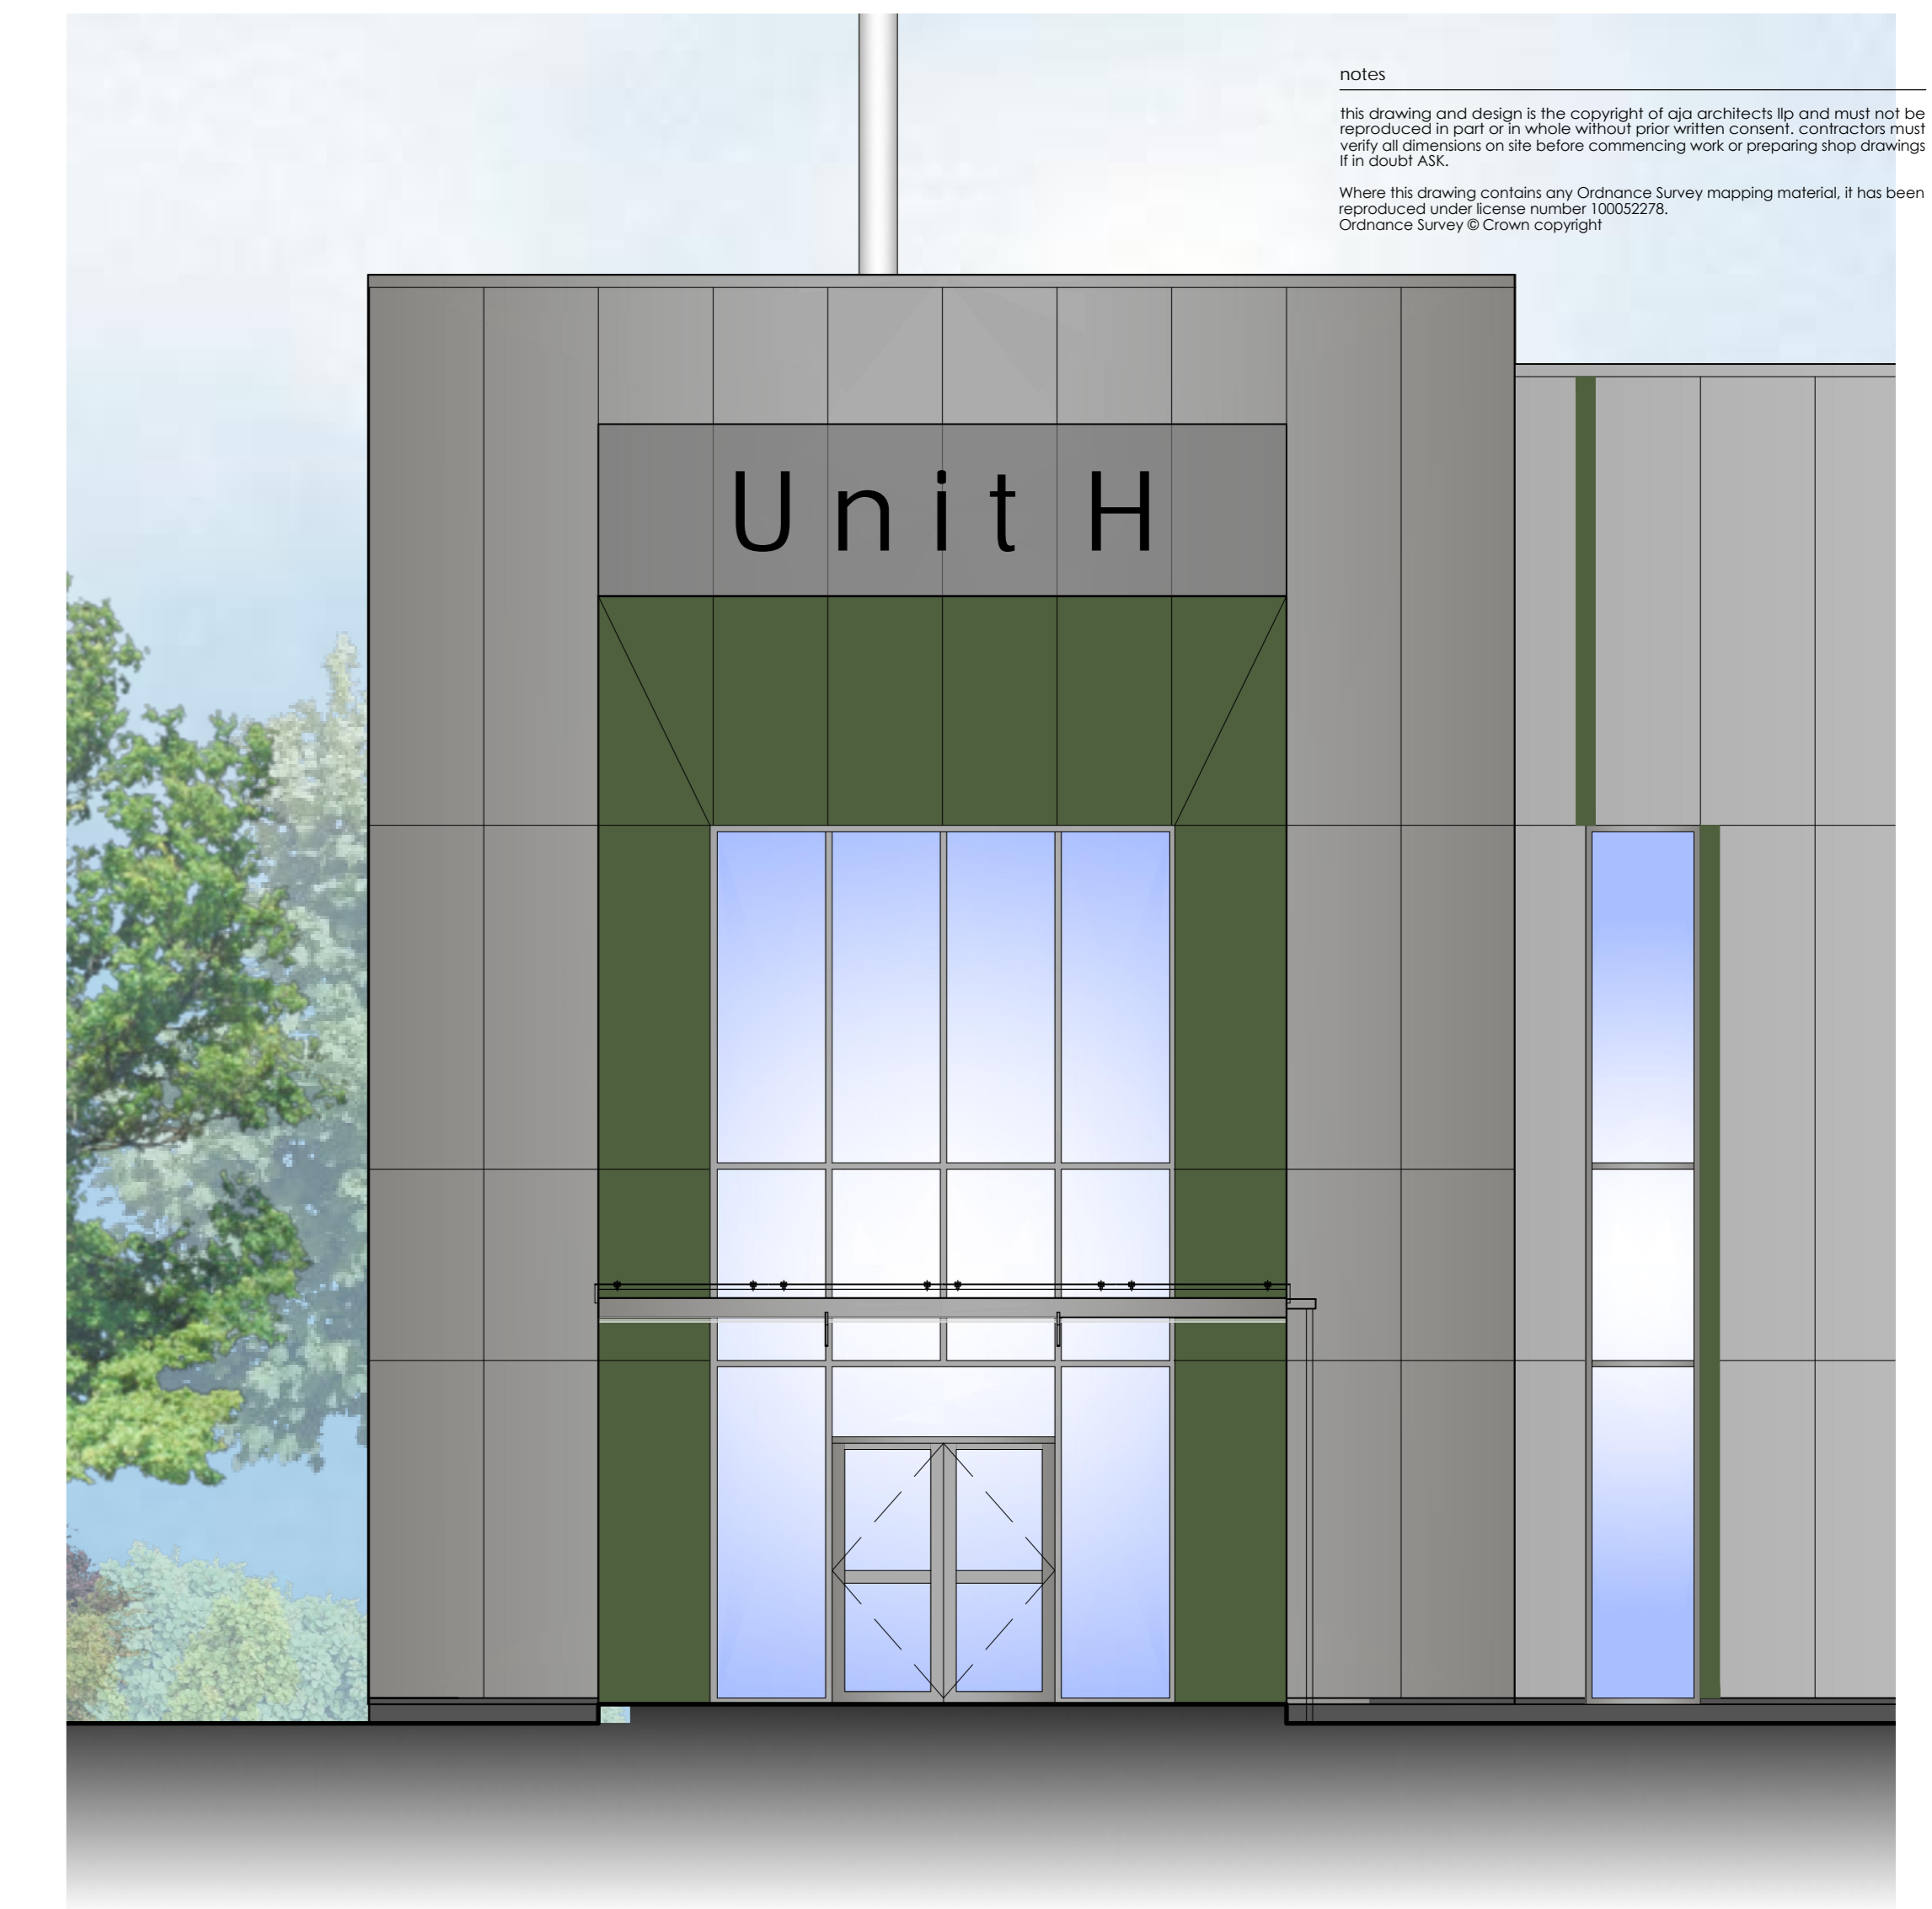

notes
This drawing and design is the copyright of oja architects llp and must not be reproduced in part or in whole without prior written consent. contracts must state of approval on the before commencing work or preparing shop drawings through AIA.
Where this drawing contains any Ordnance Survey mapping material, it has been reproduced under license number 100022276.
Ordnance Survey © Crown copyright

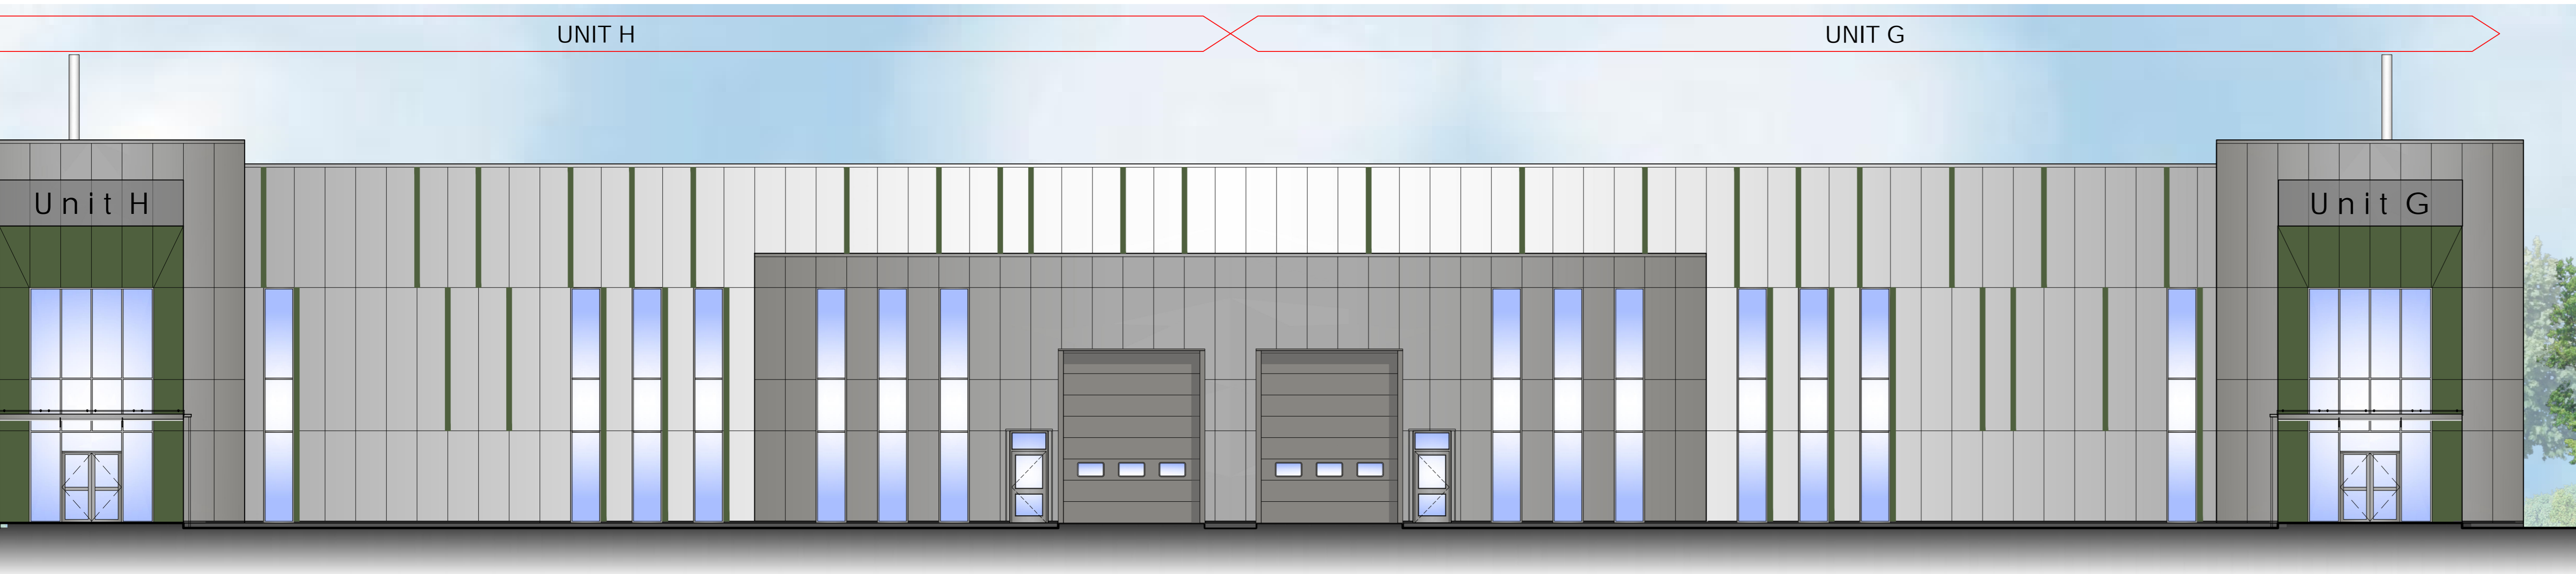


East Elevation

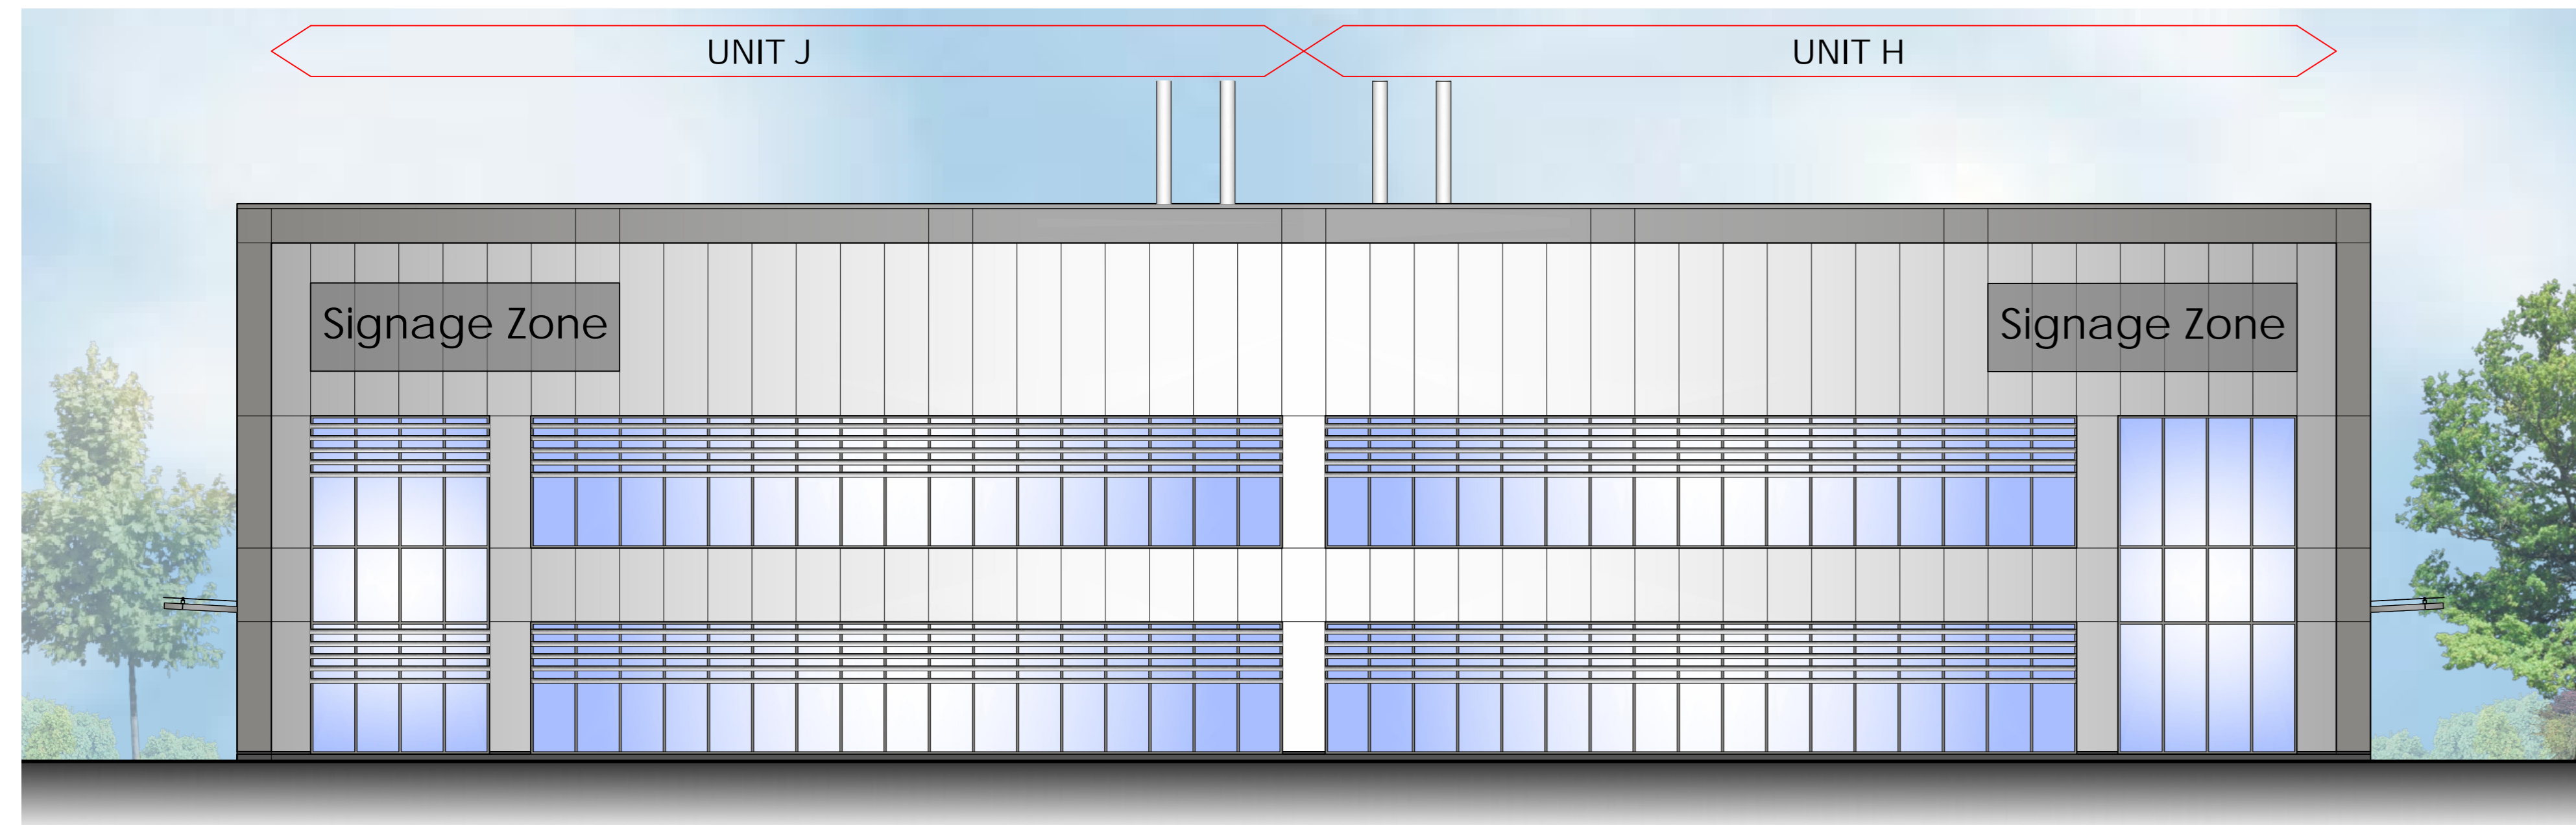

South Elevation

SCHEDULE OF MATERIAL

| | |
|---|---|
| ROOF | HPS200 Ultra Prefinished Profiled Steel Cladding Colour - Goosewing Grey RAL 7038 U Value - 0.16 W/m ² K |
| EXTERNAL WALLS | Trimo Obiss One Metal Composite Cladding System Vertically Laid |
| Generally - Project Frame & Main Entrance - | Colour - Metallic Light Silver RAL 9006 Colour - Metallic Dark Silver RAL 9007 |
| Entrance Frame - | Trimo Obiss One Metal Composite Colour - Alpine Green RAL 130 40 20 |
| Aluminium Extrusion - HF 1 (Trimo Reference) | Colour - Alpine Green RAL 130 40 20 |
| CURTAIN WALLING / WINDOWS / DOORS | Polyester Powder Coated Aluminium Frame Double Glazed Unit Solar Reflective Glazing Panels(G Value - 0.36), Colour - Merlin Grey |
| FIRE EXIT EXTERNAL DOORS | Polyester Powder Coated Brise Soleil to South Elevation Colour - Metallic Silver RAL 9006 |
| LOADING DOORS | Polyester Powder Coated Aluminium Frame Double Glazed Unit Colour - Merlin Grey |
| | Insulated electrically operated Loading Doors Colour - Merlin Grey U Value - 1.50 W/m ² K (average inc. frames) |

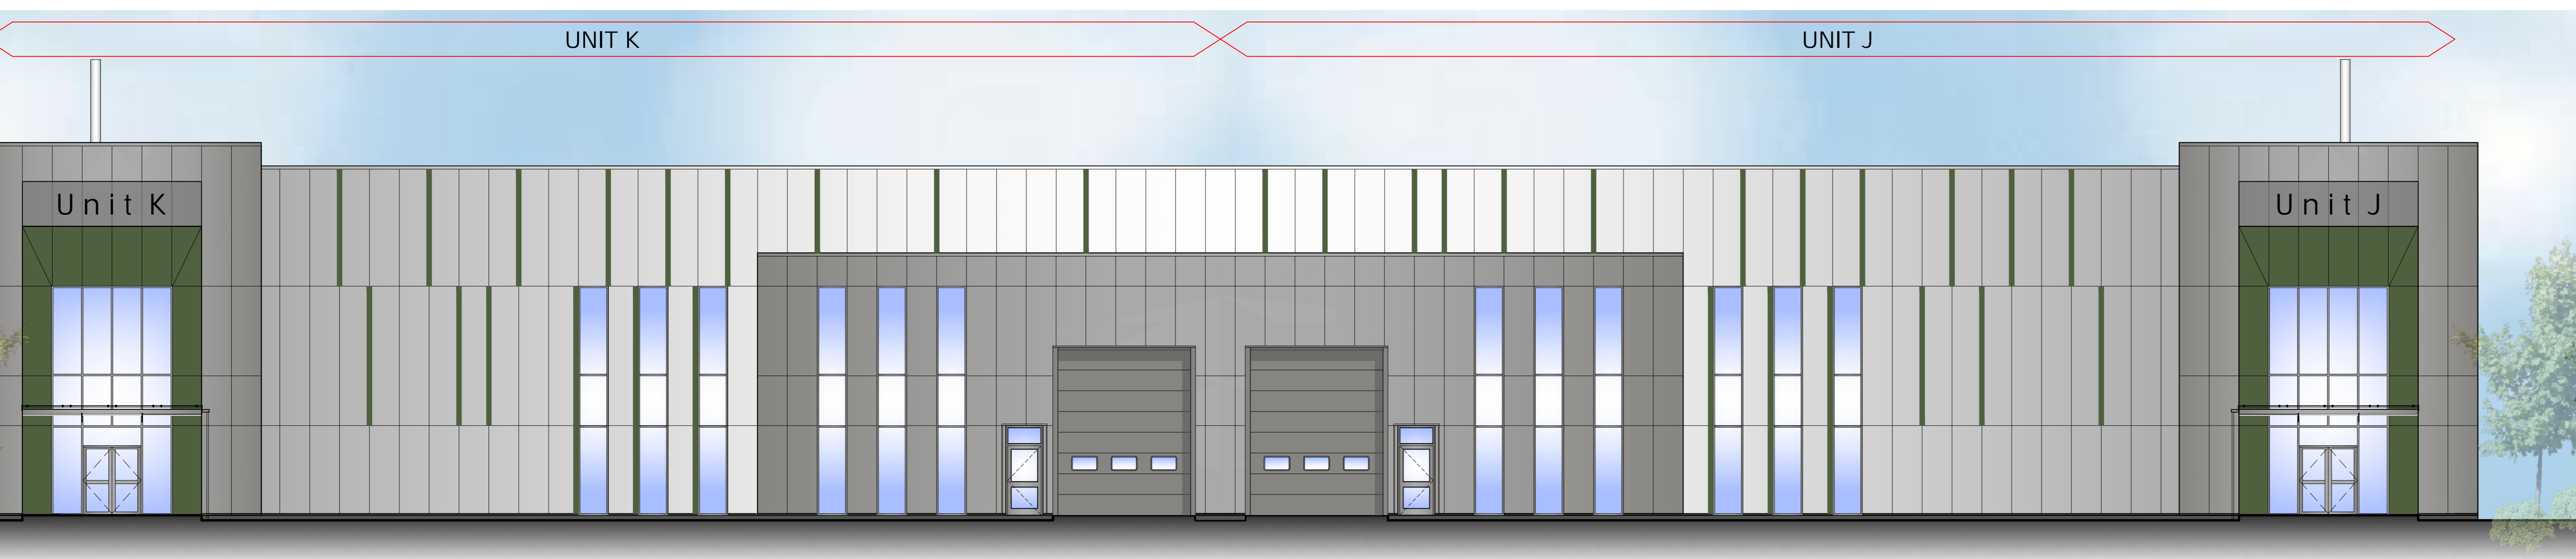

West Elevation

no. date revision by



oja architects llp
1170 Elliott Court
Herald Avenue
Coventry Business Park
COVENTRY CV5 6UB
E: oja@oja-architects.com
W: www.oja-architects.com
AIA Architects is the trading name of AIA Architects Consulting Limited (a limited liability company registered in England No. 08260712)
client

TPG/Bloombridge

project

Bicester Gateway

drawing

Proposed Elevations
Units G-K

scale 1:100 @ A1 drawn ks

checked spp date 30-06-2022

no.

7081-070
Planning