

\*CHIMNEY LOCATIONS PLEASE REFER TO THE LATEST REVISED PLANNING LAYOUT.




FRONT ELEVATION




SIDE ELEVATION




REAR ELEVATION

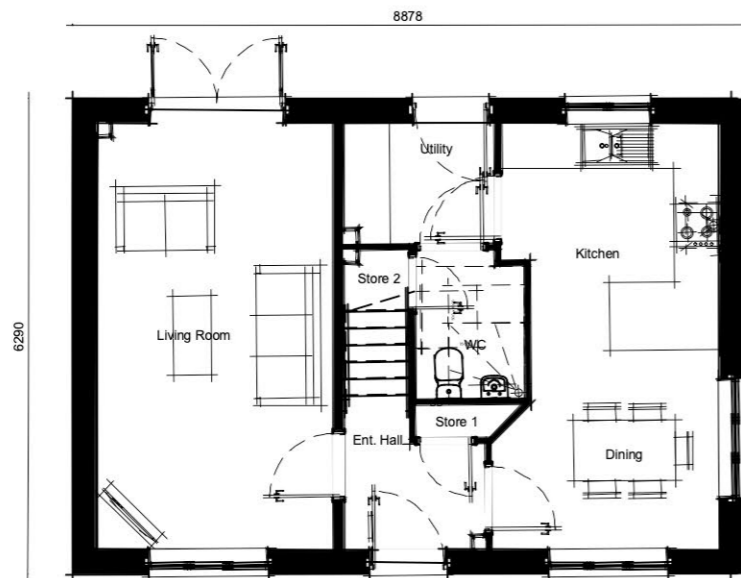

GROUND FLOOR

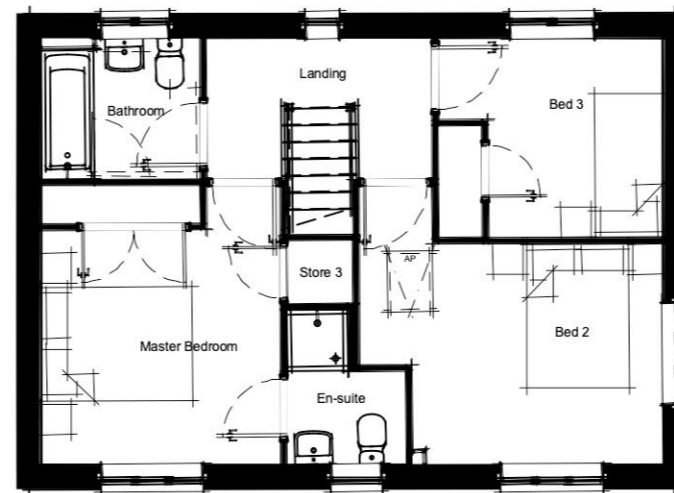

FIRST FLOOR

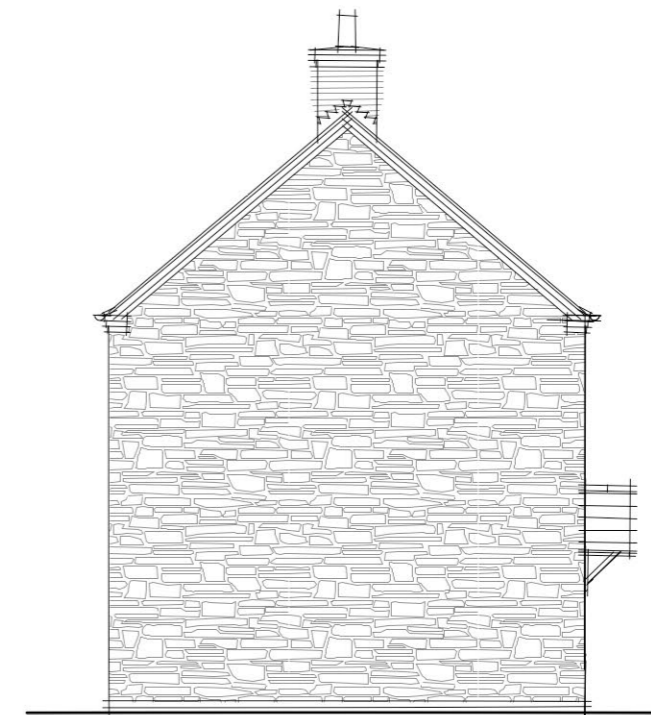

SIDE ELEVATION

0 5m

Expertly Done.

DESIGN | ECONOMICS | ENVIRONMENT | HERITAGE | LAND & PROPERTY | PLANNING | TRANSPORT & INFRASTRUCTURE

Copyright Pegasus Planning Group Ltd. Crown copyright. All rights reserved. 2020. Ordnance Survey Copyright Licence number 100042093. Promap Licence number 100020449. Pegasus accepts no liability for any use of this document other than for its original purpose, or by the original client, or following Pegasus' express agreement to such use. T 0128564717 www.pegasusgroup.co.uk

PEGASUS GROUP

WYKHAM PARK ROAD, BANBURY | CHARNWOOD (CORE IRONSTONE TYPE 2)

TEAM/DRAWN BY: FS | APPROVED BY: SJW | DATE: 14/06/2022 | SCALE: 1:100 @ A3 | DRAWING REF: P21-2662\_040\_13 | CLIENT: PERSIMMON HOMES

\*CHIMNEY LOCATIONS PLEASE REFER TO THE LATEST REVISED PLANNING LAYOUT.



ALTERNATIVE PORCH DETAIL




FRONT ELEVATION




SIDE ELEVATION




REAR ELEVATION

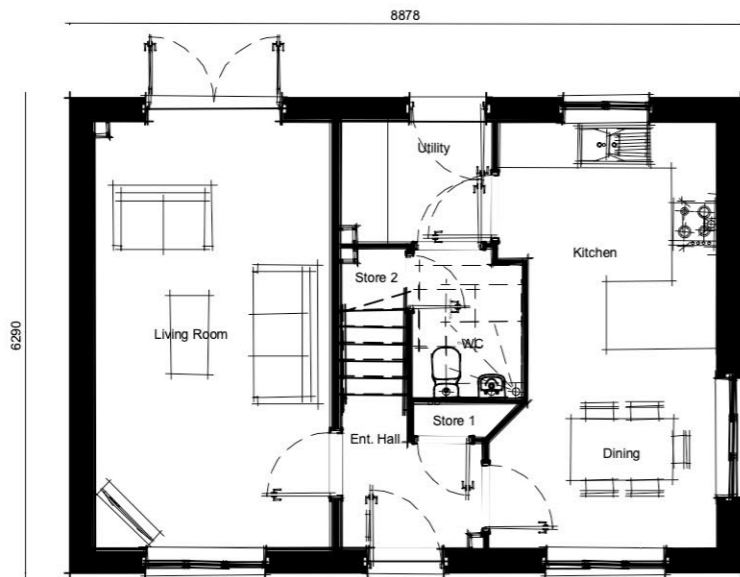

GROUND FLOOR

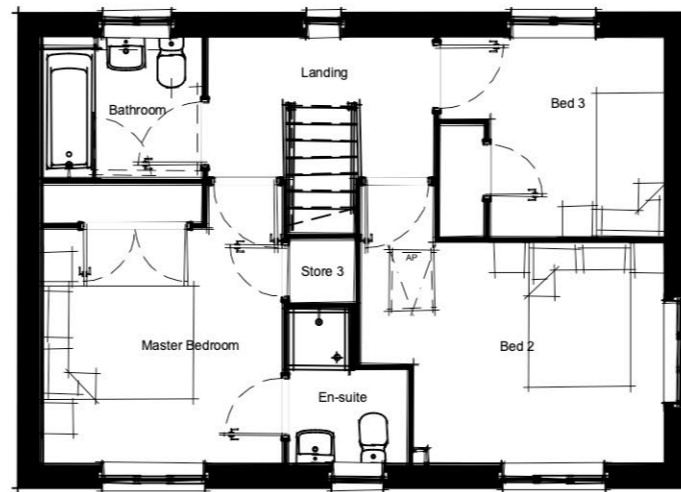

FIRST FLOOR

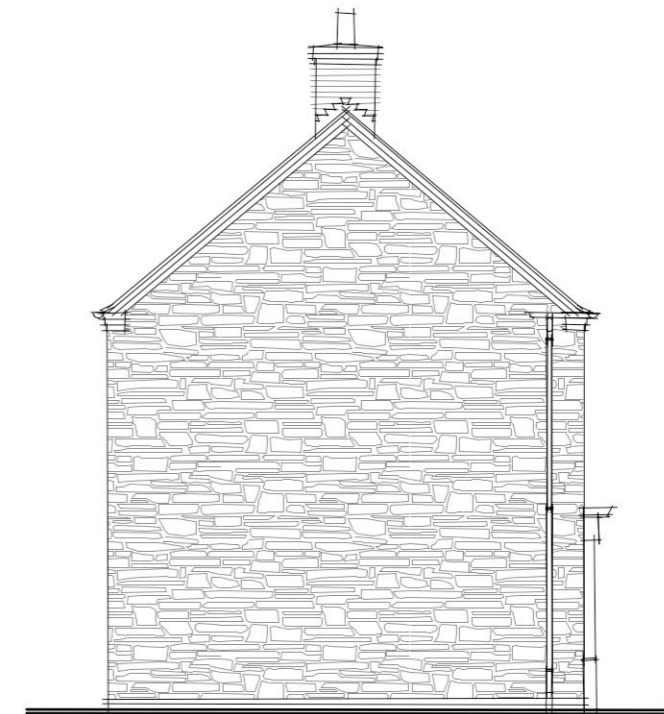

SIDE ELEVATION

0 5m

Expertly Done.

DESIGN | ECONOMICS | ENVIRONMENT | HERITAGE | LAND & PROPERTY | PLANNING | TRANSPORT & INFRASTRUCTURE

Copyright Pegasus Planning Group Ltd. Crown copyright. All rights reserved. 2020. Ordnance Survey Copyright Licence number 100042093. Promap Licence number 100020449. Pegasus accepts no liability for any use of this document other than for its original purpose, or by the original client, or following Pegasus' express agreement to such use. T 01285641717 www.pegasusgroup.co.uk

PEGASUS GROUP


WYKHAM PARK ROAD, BANBURY | CHARNWOOD (SUBURBAN IRONSTONE TYPE 2)  
TEAM/DRAWN BY: FS | APPROVED BY: SJW | DATE: 14/06/2022 | SCALE: 1:100 @ A3 | DRAWING REF: P21-2662\_040\_14 | CLIENT: PERSIMMON HOMES

\*CHIMNEY LOCATIONS PLEASE REFER TO THE LATEST REVISED PLANNING LAYOUT.



ALTERNATIVE PORCH DETAIL


FRONT ELEVATION

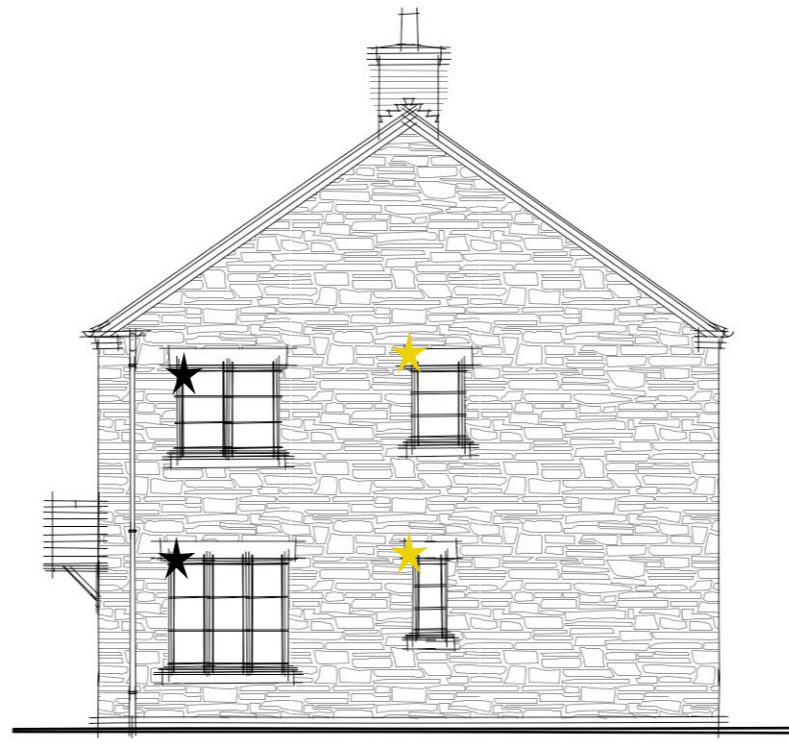


SIDE ELEVATION



REAR ELEVATION

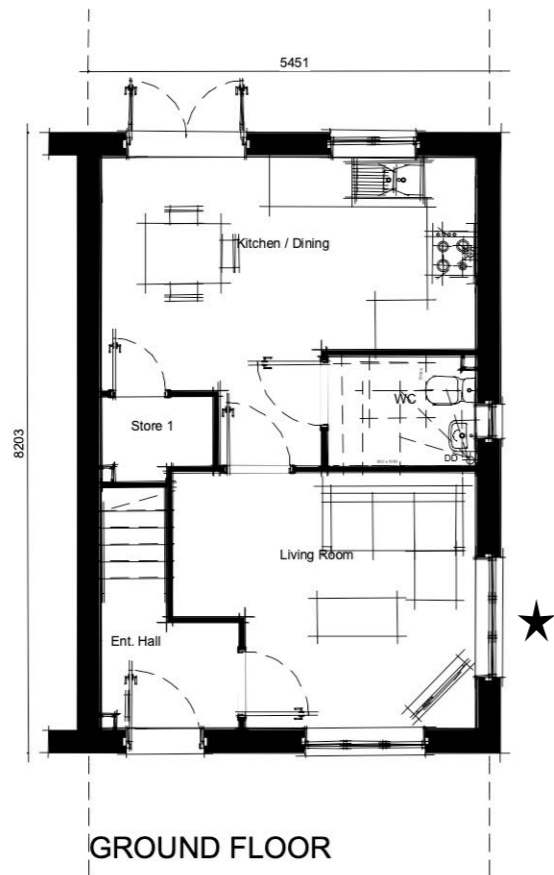

GROUND FLOOR

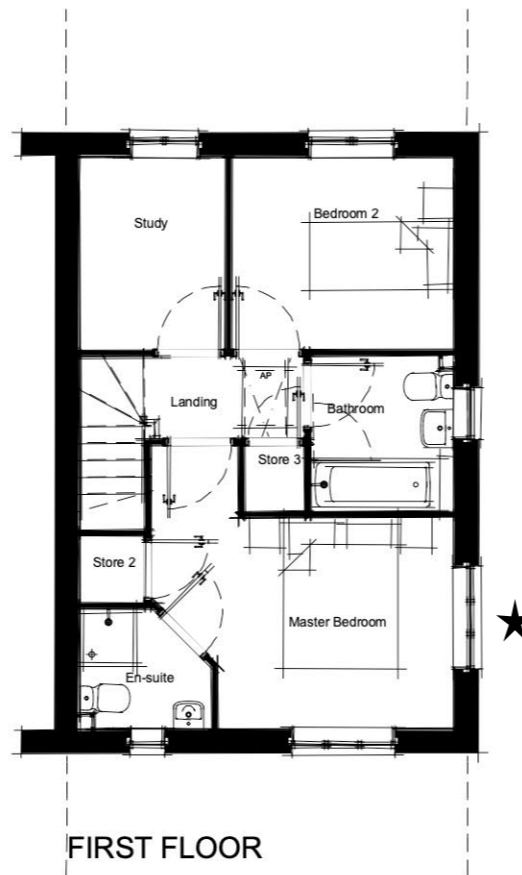

FIRST FLOOR

★ STONE HEADS, STONE CILLS AND GLAZING BARS ADDED TO PLOT 218 ONLY.

★ WINDOWS ADDED TO PLOT 218 ONLY.



0 5m

Expertly Done.

DESIGN | ECONOMICS | ENVIRONMENT | HERITAGE | LAND & PROPERTY | PLANNING | TRANSPORT & INFRASTRUCTURE

Copyright Pegasus Planning Group Ltd. Crown copyright. All rights reserved. 2020. Ordnance Survey Copyright Licence number 100042093. Promap Licence number 100020449. Pegasus accepts no liability for any use of this document other than for its original purpose, or by the original client, or following Pegasus' express agreement to such use. T 0128564717 www.pegasusgroup.co.uk

WYKHAM PARK ROAD, BANBURY | DANBURY (CORE IRONSTONE TYPE 2)


TEAM/DRAWN BY: FS | APPROVED BY: SJW | DATE: 14/06/2022 | SCALE: 1:100 @ A3 | DRAWING REF: P21-2662\_040\_13 | CLIENT: PERSIMMON HOMES

\*CHIMNEY LOCATIONS PLEASE REFER TO THE LATEST REVISED PLANNING LAYOUT.



ALTERNATIVE PORCH DETAIL


FRONT ELEVATION

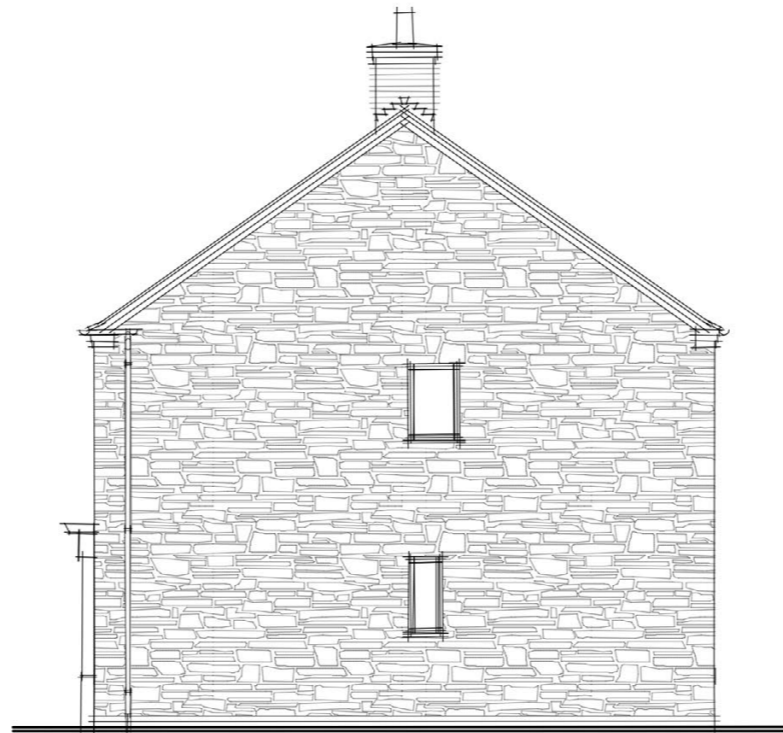


SIDE ELEVATION



REAR ELEVATION

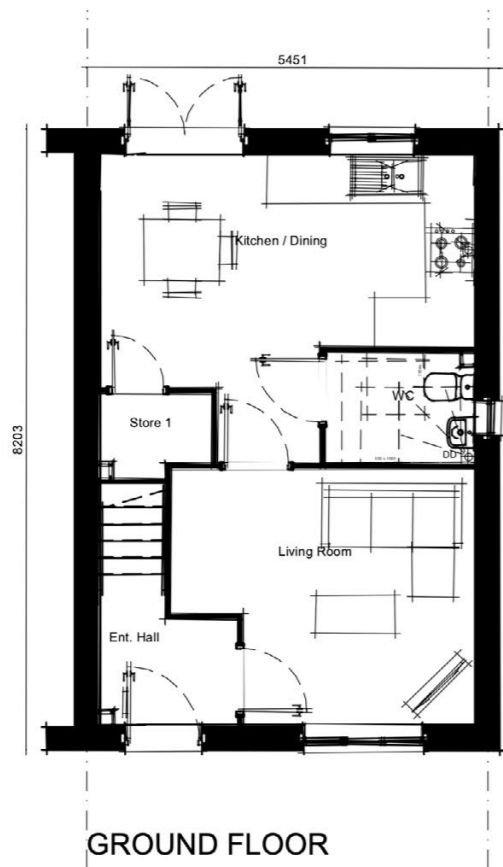

GROUND FLOOR

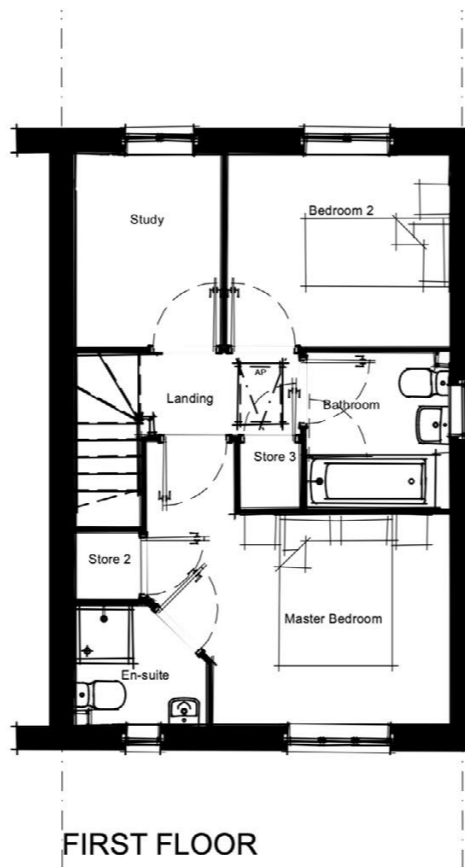

FIRST FLOOR

0 5m

Expertly Done.

DESIGN | ECONOMICS | ENVIRONMENT | HERITAGE | LAND & PROPERTY | PLANNING | TRANSPORT & INFRASTRUCTURE

Copyright Pegasus Planning Group Ltd. Crown copyright. All rights reserved. 2020. Ordnance Survey Copyright Licence number 100042093. Promap Licence number 100020449. Pegasus accepts no liability for any use of this document other than for its original purpose, or by the original client, or following Pegasus' express agreement to such use. T 0128564777 www.pegasusgroup.co.uk

PEGASUS GROUP

WYKHAM PARK ROAD, BANBURY | DANBURY (SUBURBAN IRONSTONE TYPE 2)

TEAM/DRAWN BY: FS | APPROVED BY: SJW | DATE: 14/06/2022 | SCALE: 1:100 @ A3 | DRAWING REF: P21-2662\_040\_15 | CLIENT: PERSIMMON HOMES

\*CHIMNEY LOCATIONS PLEASE REFER TO THE LATEST REVISED PLANNING LAYOUT.



ALTERNATIVE PORCH DETAIL




FRONT ELEVATION




SIDE ELEVATION



REAR ELEVATION

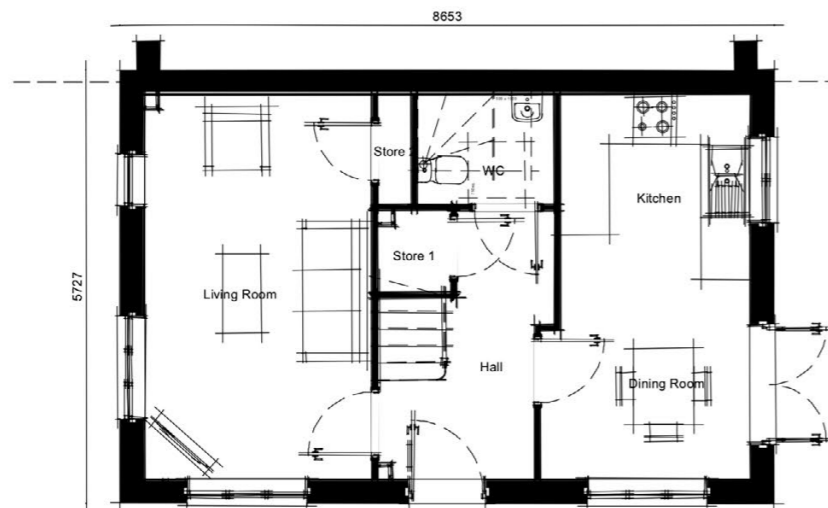

GROUND FLOOR

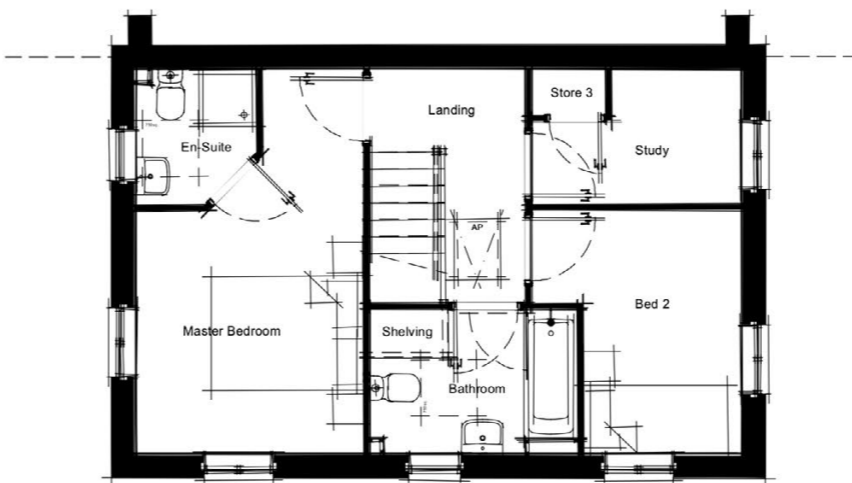

FIRST FLOOR

0 5m

Expertly Done.

DESIGN | ECONOMICS | ENVIRONMENT | HERITAGE | LAND & PROPERTY | PLANNING | TRANSPORT & INFRASTRUCTURE

Copyright Pegasus Planning Group Ltd. Crown copyright. All rights reserved. 2020. Ordnance Survey Copyright Licence number 100042093. Promap Licence number 100020449. Pegasus accepts no liability for any use of this document other than for its original purpose, or by the original client, or following Pegasus' express agreement to such use. T 0128564717 www.pegasusgroup.co.uk

PEGASUS GROUP

WYKHAM PARK ROAD, BANBURY | DEEPDALE (CORE IRONSTONE TYPE 2)

TEAM/DRAWN BY: FS | APPROVED BY: SJW | DATE: 14/06/2022 | SCALE: 1:100 @ A3 | DRAWING REF: P21-2662\_040\_16 | CLIENT: PERSIMMON HOMES

\*CHIMNEY LOCATIONS PLEASE REFER TO THE LATEST REVISED PLANNING LAYOUT.



ALTERNATIVE PORCH DETAIL




FRONT ELEVATION




SIDE ELEVATION



REAR ELEVATION

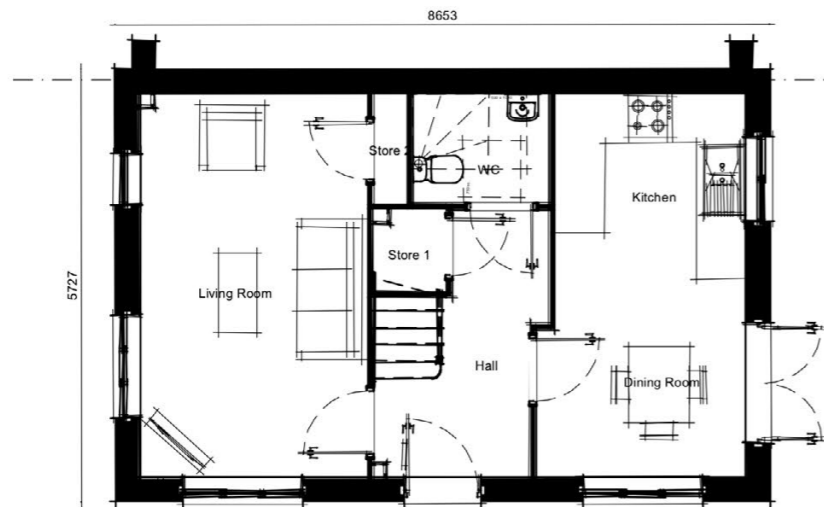

GROUND FLOOR

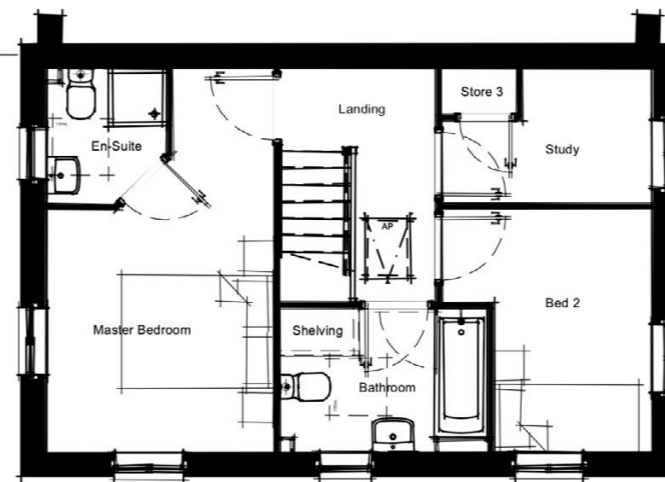

FIRST FLOOR

0 5m

Expertly Done.

DESIGN | ECONOMICS | ENVIRONMENT | HERITAGE | LAND & PROPERTY | PLANNING | TRANSPORT & INFRASTRUCTURE

Copyright Pegasus Planning Group Ltd. Crown copyright. All rights reserved. 2020. Ordnance Survey Copyright Licence number 100042093. Promap Licence number 100020449. Pegasus accepts no liability for any use of this document other than for its original purpose, or by the original client, or following Pegasus' express agreement to such use. T 01285641717 www.pegasusgroup.co.uk

PEGASUS GROUP

WYKHAM PARK ROAD, BANBURY | DEEPALE (SUBURBAN IRONSTONE TYPE 2)

TEAM/DRAWN BY: FS | APPROVED BY: SJW | DATE: 14/06/2022 | SCALE: 1:100 @ A3 | DRAWING REF: P21-2662\_040\_17 | CLIENT: PERSIMMON HOMES

\*CHIMNEY LOCATIONS PLEASE REFER TO THE LATEST REVISED PLANNING LAYOUT.



FRONT ELEVATION




SIDE ELEVATION




REAR ELEVATION



ALTERNATIVE PORCH DETAIL

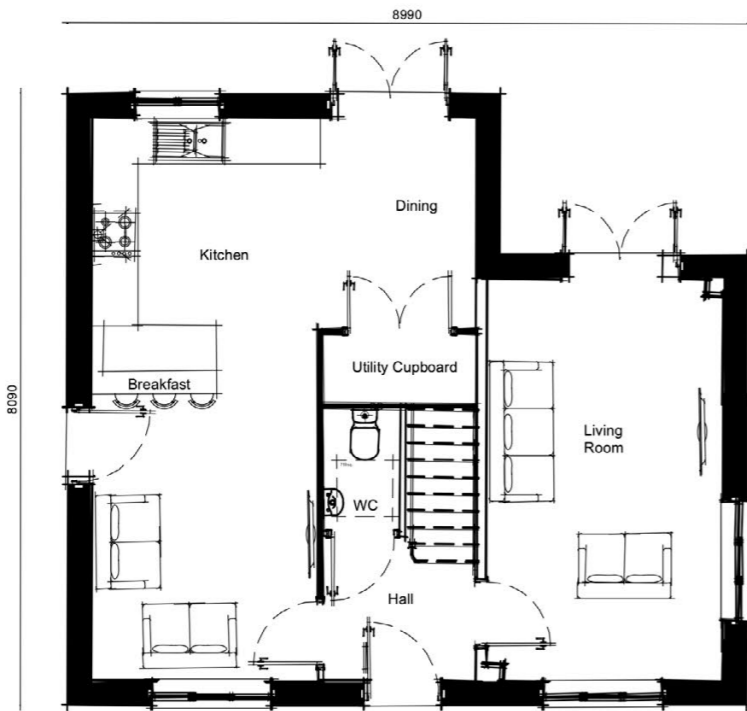

GROUND FLOOR

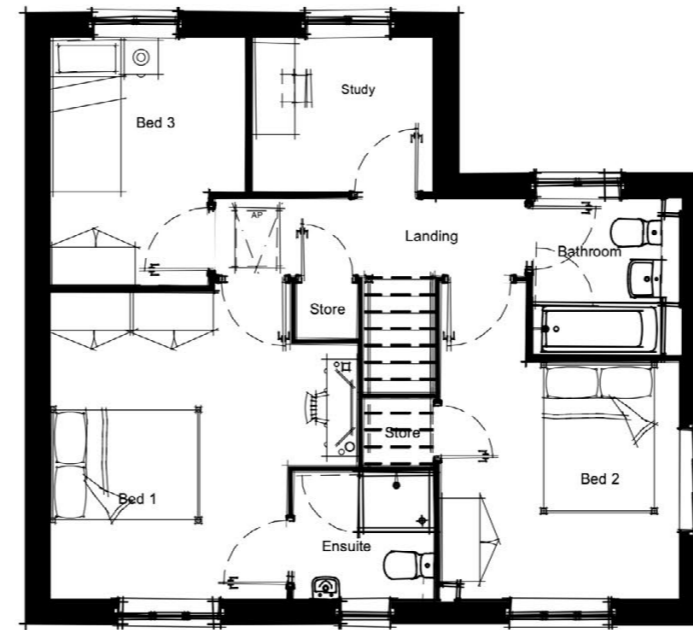

FIRST FLOOR



SIDE ELEVATION

0 5m

Expertly Done.

DESIGN | ECONOMICS | ENVIRONMENT | HERITAGE | LAND & PROPERTY | PLANNING | TRANSPORT & INFRASTRUCTURE

Copyright Pegasus Planning Group Ltd. Crown copyright. All rights reserved. 2020. Ordnance Survey Copyright Licence number 100042093. Promap Licence number 100020449. Pegasus accepts no liability for any use of this document other than for its original purpose, or by the original client, or following Pegasus' express agreement to such use. T 01285641717 www.pegasusgroup.co.uk

PEGASUS GROUP

WYKHAM PARK ROAD, BANBURY | HIMBLETON (SUBURBAN IRONSTONE TYPE 2)

TEAM/DRAWN BY: FS | APPROVED BY: SJW | DATE: 14/06/2022 | SCALE: 1:100 @ A3 | DRAWING REF: P21-2662\_040\_18 | CLIENT: PERSIMMON HOMES

\*CHIMNEY LOCATIONS PLEASE REFER TO THE LATEST REVISED PLANNING LAYOUT.




FRONT ELEVATION




SIDE ELEVATION




REAR ELEVATION

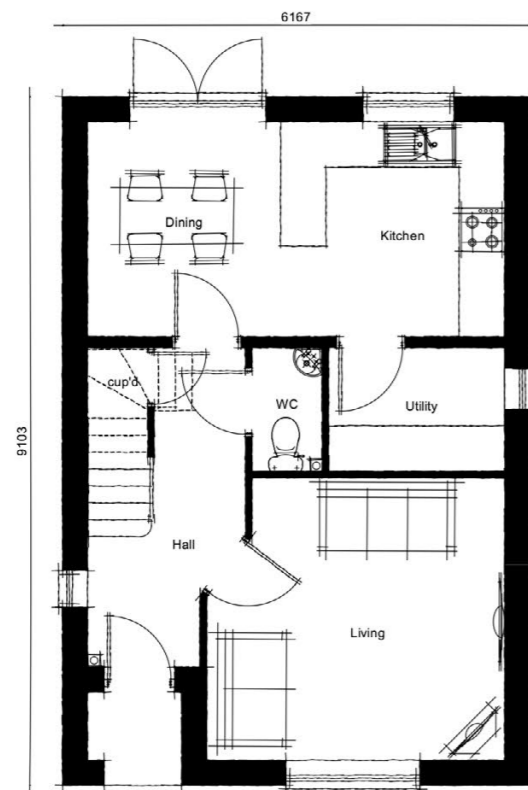

GROUND FLOOR

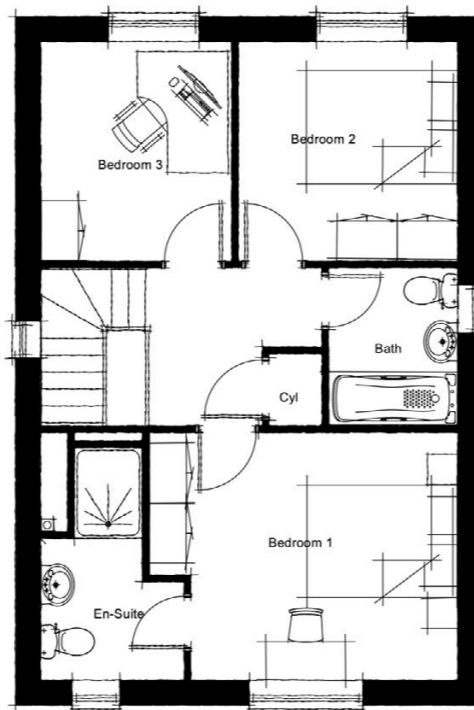

FIRST FLOOR

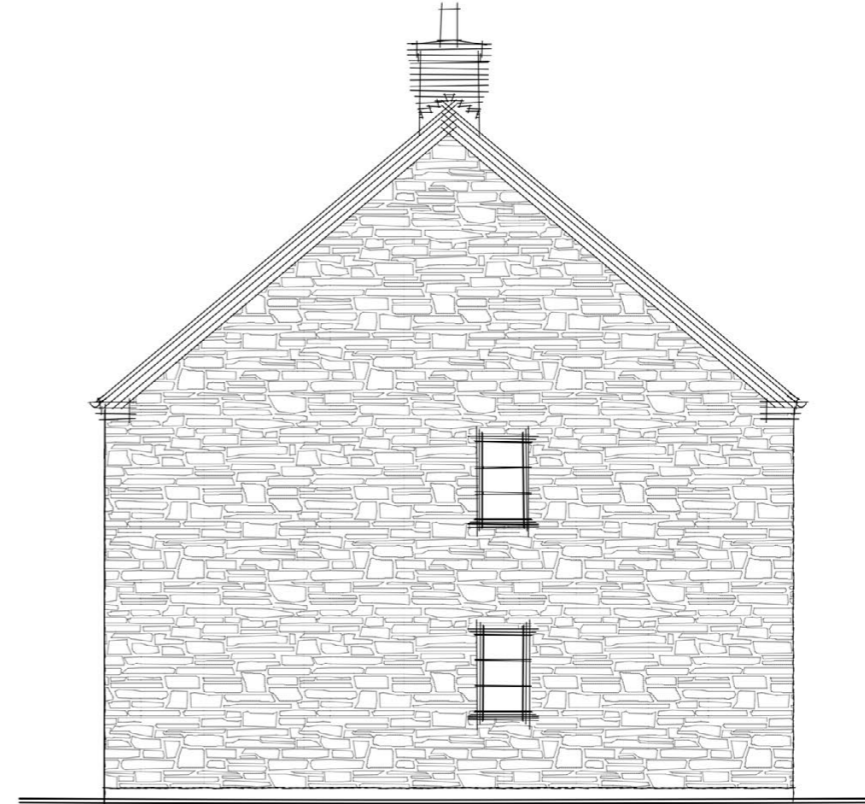

SIDE ELEVATION

0 5m

Expertly Done.

DESIGN | ECONOMICS | ENVIRONMENT | HERITAGE | LAND & PROPERTY | PLANNING | TRANSPORT & INFRASTRUCTURE


Copyright Pegasus Planning Group Ltd. Crown copyright. All rights reserved. 2020. Ordnance Survey Copyright Licence number 100042093. Promap Licence number 100020449. Pegasus accepts no liability for any use of this document other than for its original purpose, or by the original client, or following Pegasus' express agreement to such use. T 0128564717 www.pegasusgroup.co.uk



\*CHIMNEY LOCATIONS PLEASE REFER TO THE LATEST REVISED PLANNING LAYOUT.




FRONT ELEVATION

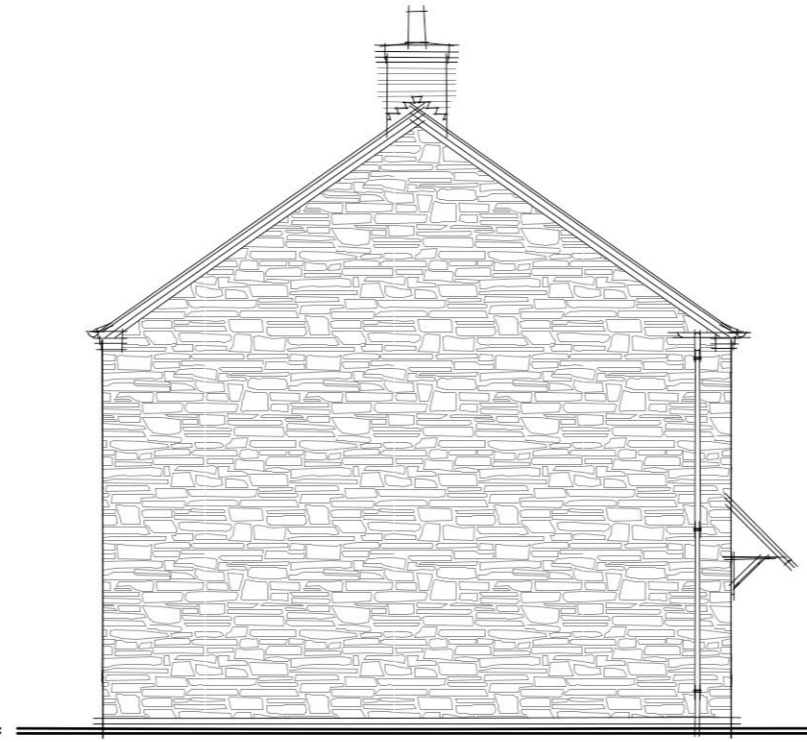


SIDE ELEVATION




REAR ELEVATION

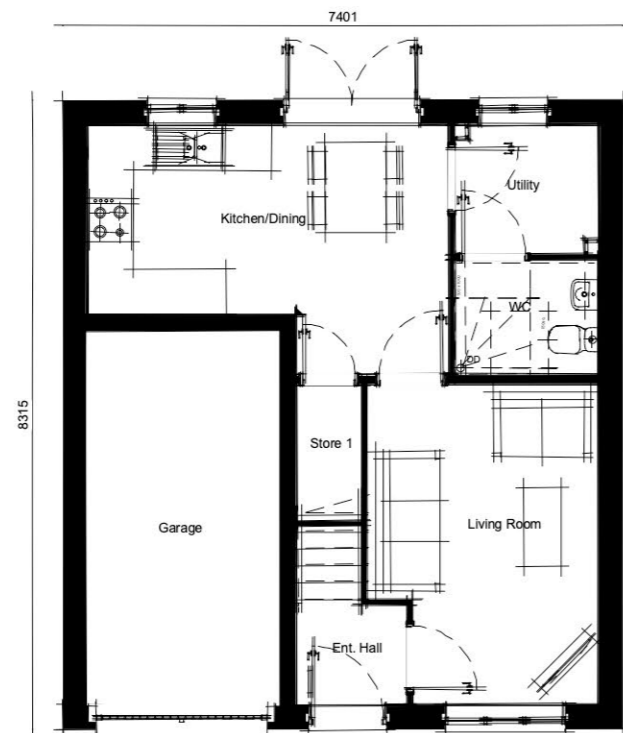

GROUND FLOOR

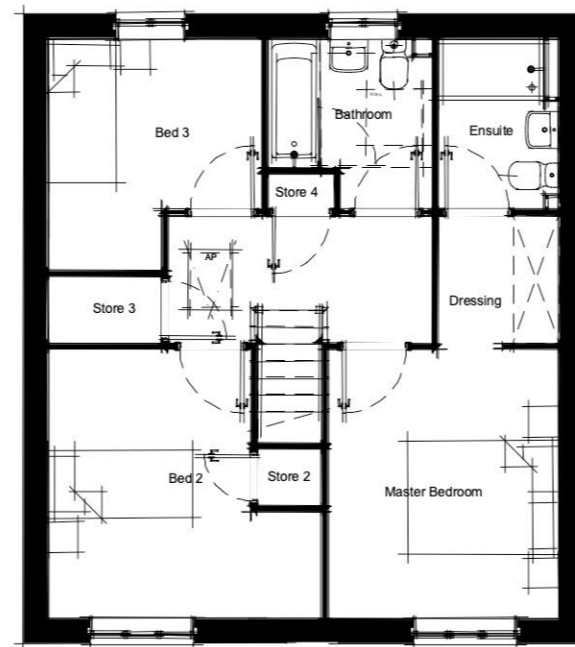

FIRST FLOOR

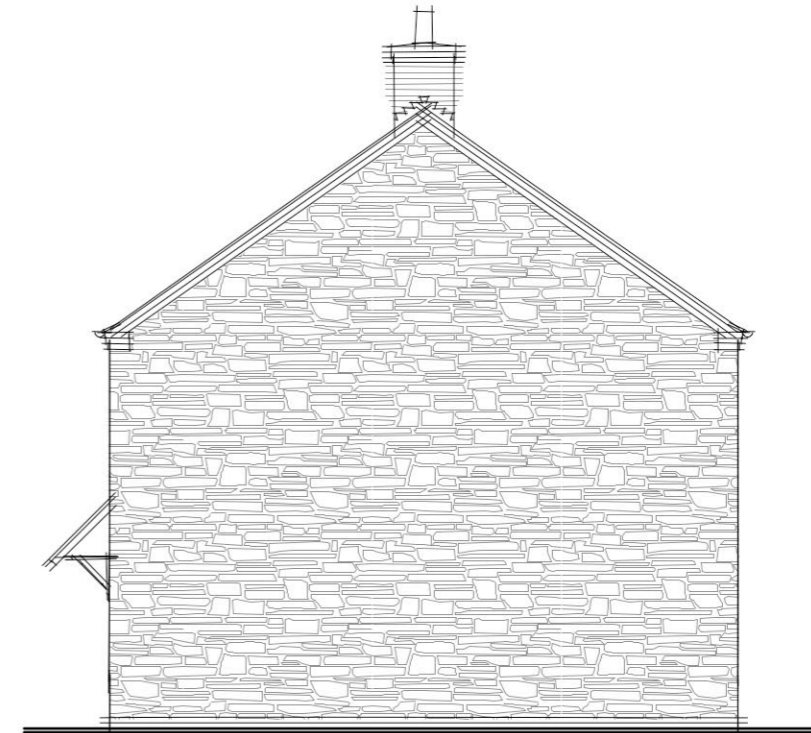

SIDE ELEVATION

0 5m

Expertly Done.

DESIGN | ECONOMICS | ENVIRONMENT | HERITAGE | LAND & PROPERTY | PLANNING | TRANSPORT & INFRASTRUCTURE

Copyright Pegasus Planning Group Ltd. Crown copyright. All rights reserved. 2020. Ordnance Survey Copyright Licence number 100042093. Promap Licence number 100020449. Pegasus accepts no liability for any use of this document other than for its original purpose, or by the original client, or following Pegasus' express agreement to such use. T 01285641717 www.pegasusgroup.co.uk

PEGASUS GROUP

WYKHAM PARK ROAD, BANBURY | KINGLEY (SUBURBAN IRONSTONE TYPE 2)

TEAM/DRAWN BY: FS | APPROVED BY: SJW | DATE: 14/06/2022 | SCALE: 1:100 @ A3 | DRAWING REF: P21-2662\_040\_20 | CLIENT: PERSIMMON HOMES

\*CHIMNEY LOCATIONS PLEASE REFER TO THE LATEST REVISED PLANNING LAYOUT.



ALTERNATIVE PORCH DETAIL




FRONT ELEVATION




SIDE ELEVATION



REAR ELEVATION

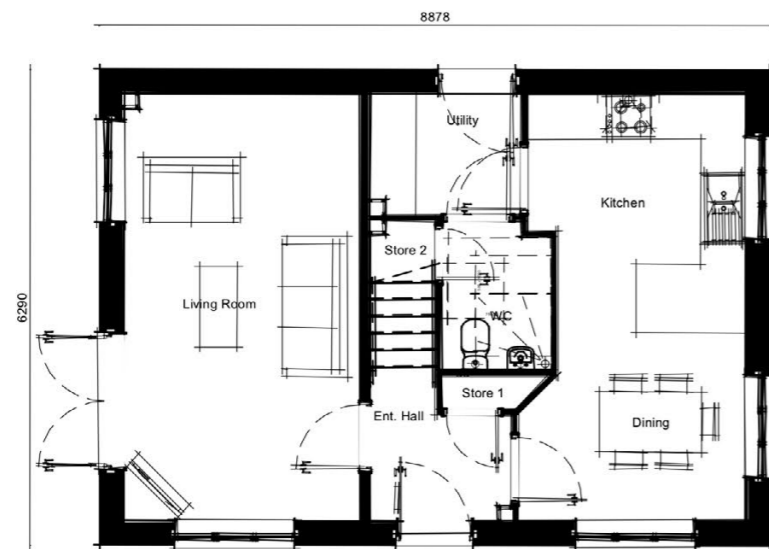

GROUND FLOOR

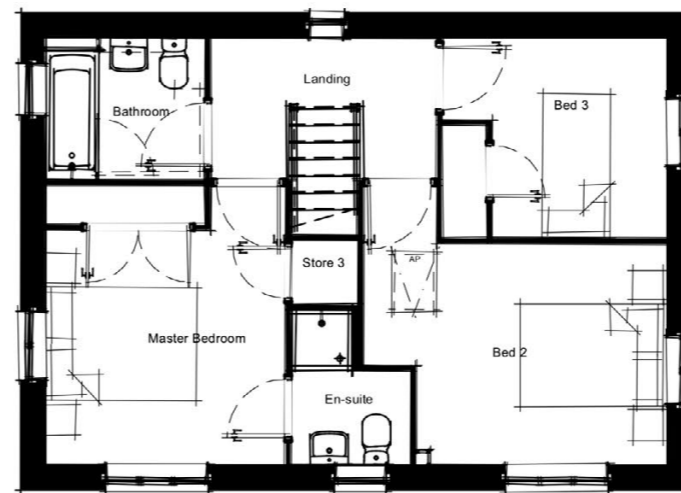

FIRST FLOOR



SIDE ELEVATION

0 5m

Expertly Done.

DESIGN | ECONOMICS | ENVIRONMENT | HERITAGE | LAND & PROPERTY | PLANNING | TRANSPORT & INFRASTRUCTURE

Copyright Pegasus Planning Group Ltd. Crown copyright. All rights reserved. 2020. Ordnance Survey Copyright Licence number 100042093. Promap Licence number 100020449. Pegasus accepts no liability for any use of this document other than for its original purpose, or by the original client, or following Pegasus' express agreement to such use. T 0128564717 www.pegasusgroup.co.uk

PEGASUS GROUP

WYKHAM PARK ROAD, BANBURY | BARNWOOD (SUBURBAN IRONSTONE TYPE 2)  
TEAM/DRAWN BY: FS | APPROVED BY: SJW | DATE: 14/06/2022 | SCALE: 1:100 @ A3 | DRAWING REF: P21-2662\_040\_21 | CLIENT: PERSIMMON HOMES


\*CHIMNEY LOCATIONS PLEASE REFER TO THE LATEST REVISED PLANNING LAYOUT.



ALTERNATIVE PORCH DETAIL




FRONT ELEVATION

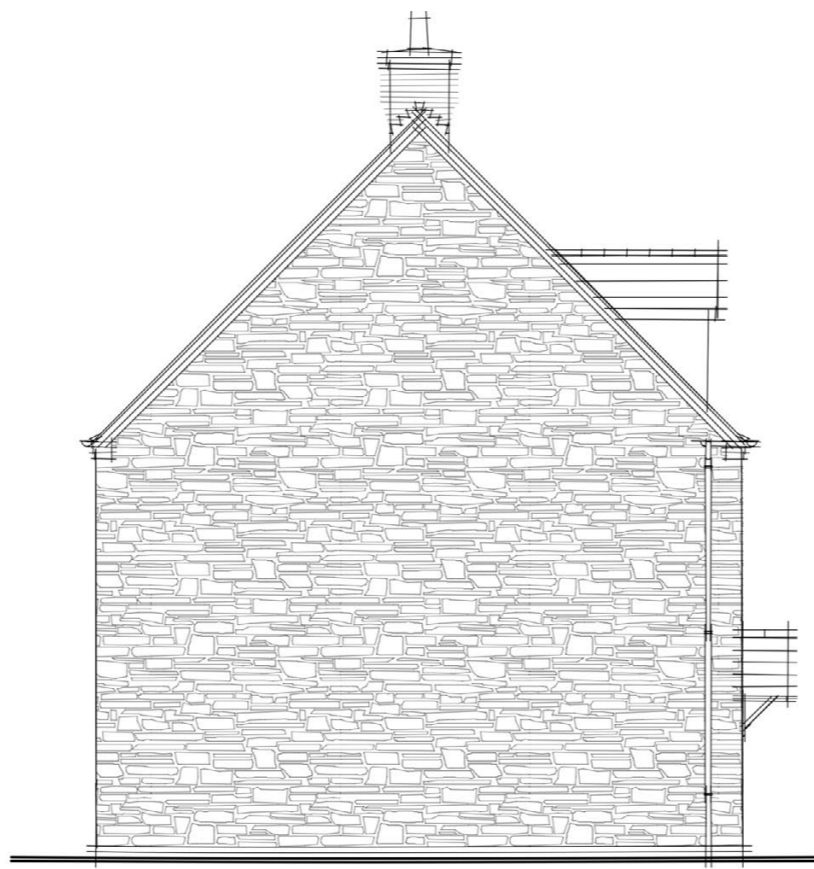


SIDE ELEVATION




REAR ELEVATION

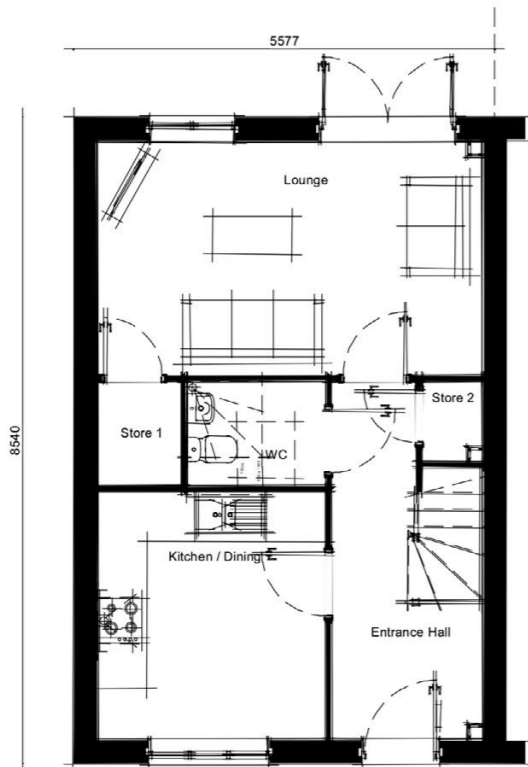

GROUND FLOOR

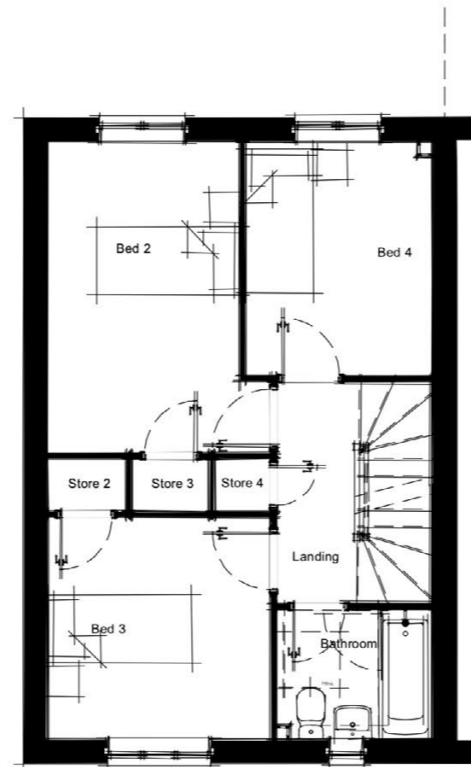

FIRST FLOOR

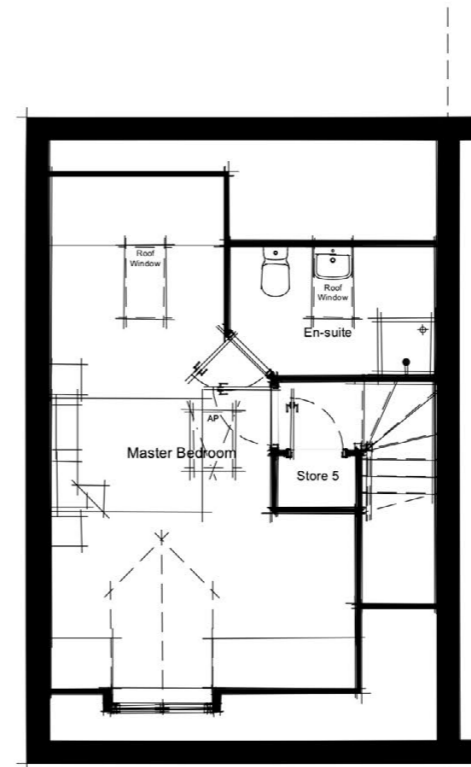

SECOND FLOOR

0 5m

Expertly Done.

DESIGN | ECONOMICS | ENVIRONMENT | HERITAGE | LAND & PROPERTY | PLANNING | TRANSPORT & INFRASTRUCTURE

Copyright Pegasus Planning Group Ltd. Crown copyright. All rights reserved. 2020. Ordnance Survey Copyright Licence number 100042093. Promap Licence number 100020449. Pegasus accepts no liability for any use of this document other than for its original purpose, or by the original client, or following Pegasus' express agreement to such use. T 01285647177 www.pegasusgroup.co.uk

PEGASUS GROUP


WYKHAM PARK ROAD, BANBURY | WHINFELL (CORE IRONSTONE TYPE 2)

TEAM/DRAWN BY: FS | APPROVED BY: SJW | DATE: 14/06/2022 | SCALE: 1:100 @ A3 | DRAWING REF: P21-2662\_040\_22 | CLIENT: PERSIMMON HOMES

\*CHIMNEY LOCATIONS PLEASE REFER TO THE LATEST REVISED PLANNING LAYOUT.



FRONT ELEVATION

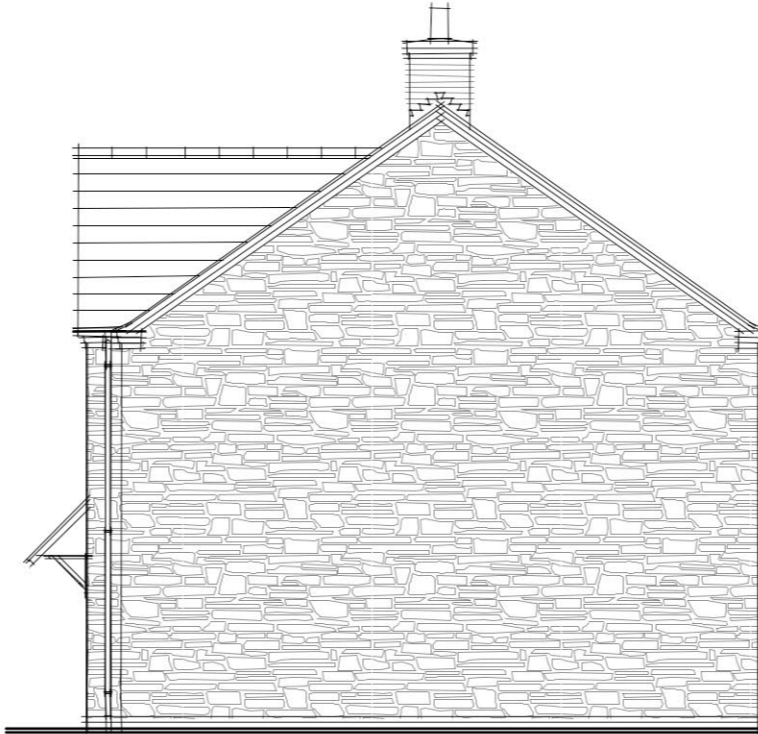


SIDE ELEVATION



REAR ELEVATION



GROUND FLOOR

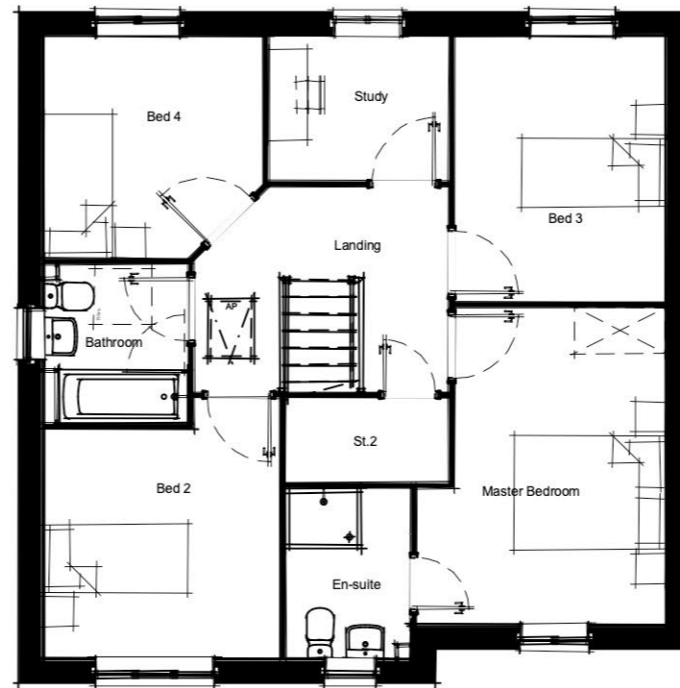

FIRST FLOOR



SIDE ELEVATION

0 5m

Expertly Done.

DESIGN | ECONOMICS | ENVIRONMENT | HERITAGE | LAND & PROPERTY | PLANNING | TRANSPORT & INFRASTRUCTURE

Copyright Pegasus Planning Group Ltd. Crown copyright. All rights reserved. 2020 Ordnance Survey Copyright Licence number 100042093. Promap Licence number 100020449. Pegasus accepts no liability for any use of this document other than for its original purpose, or by the original client, or following Pegasus' express agreement to such use. T 01285641717 www.pegasusgroup.co.uk

PEGASUS GROUP

WYKHAM PARK ROAD, BANBURY | MARSTON (SUBURBAN IRONSTONE TYPE 2)

TEAM/DRAWN BY: FS | APPROVED BY: SJW | DATE: 14/06/2022 | SCALE: 1:100 @ A3 | DRAWING REF: P21-2662\_040\_23 | CLIENT: PERSIMMON HOMES

\*CHIMNEY LOCATIONS PLEASE REFER TO THE LATEST REVISED PLANNING LAYOUT.



FRONT ELEVATION




SIDE ELEVATION




REAR ELEVATION

ALTERNATIVE PORCH DETAIL

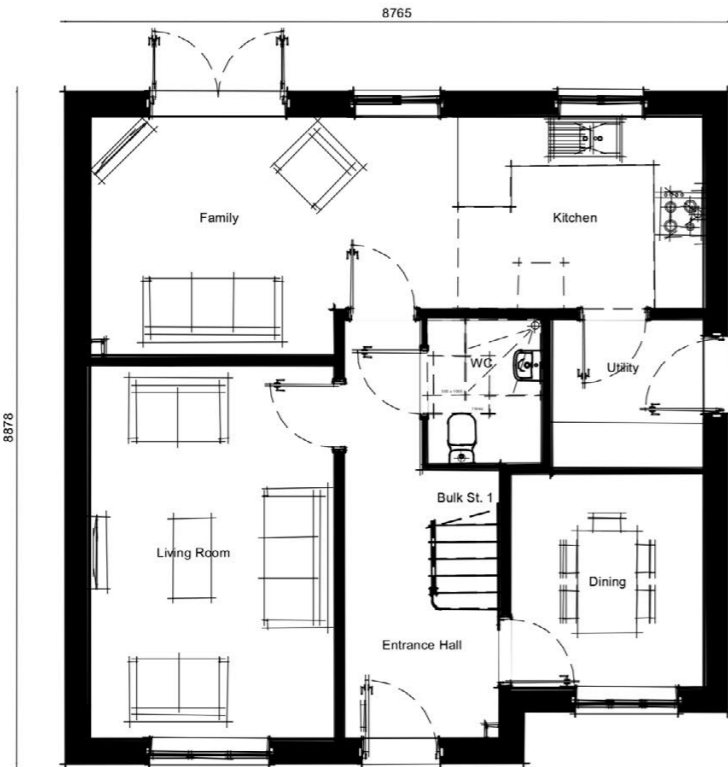

GROUND FLOOR

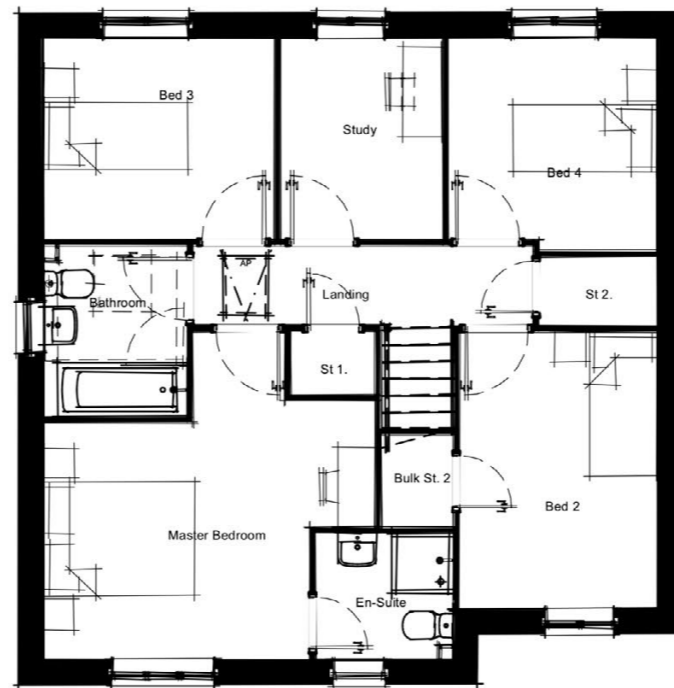

FIRST FLOOR



SIDE ELEVATION

0 5m

Expertly Done.

DESIGN | ECONOMICS | ENVIRONMENT | HERITAGE | LAND & PROPERTY | PLANNING | TRANSPORT & INFRASTRUCTURE

Copyright Pegasus Planning Group Ltd. Crown copyright. All rights reserved. 2020. Ordnance Survey Copyright Licence number 100042093. Promap Licence number 100020449. Pegasus accepts no liability for any use of this document other than for its original purpose, or by the original client, or following Pegasus' express agreement to such use. T 01285641717 www.pegasusgroup.co.uk

PEGASUS GROUP

WYKHAM PARK ROAD, BANBURY | KIELDER (SUBURBAN IRONSTONE TYPE 2)

TEAM/DRAWN BY: FS | APPROVED BY: SJW | DATE: 14/06/2022 | SCALE: 1:100 @ A3 | DRAWING REF: P21-2662\_040\_24 | CLIENT: PERSIMMON HOMES

\*CHIMNEY LOCATIONS PLEASE REFER TO THE LATEST REVISED PLANNING LAYOUT.



FRONT ELEVATION




SIDE ELEVATION




REAR ELEVATION

ALTERNATIVE PORCH DETAIL

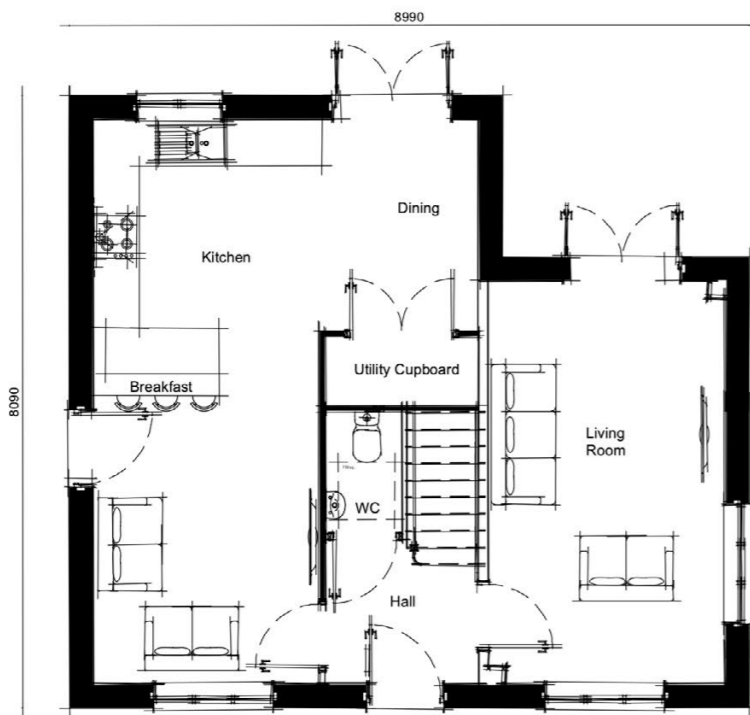

GROUND FLOOR

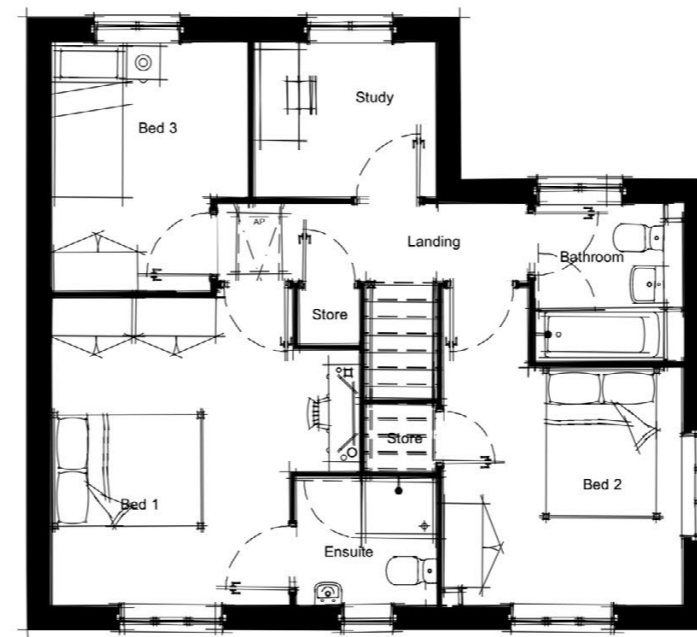

FIRST FLOOR



SIDE ELEVATION

0 5m

Expertly Done.

DESIGN | ECONOMICS | ENVIRONMENT | HERITAGE | LAND & PROPERTY | PLANNING | TRANSPORT & INFRASTRUCTURE

Copyright Pegasus Planning Group Ltd. Crown copyright. All rights reserved. 2020. Ordnance Survey Copyright Licence number 100042093. Promap Licence number 100020449. Pegasus accepts no liability for any use of this document other than for its original purpose, or by the original client, or following Pegasus' express agreement to such use. T 0128564717 www.pegasusgroup.co.uk

PEGASUS GROUP

WYKHAM PARK ROAD, BANBURY | HIMBLETON (CORE IRONSTONE TYPE 2)

TEAM/DRAWN BY: FS | APPROVED BY: SJW | DATE: 14/06/2022 | SCALE: 1:100 @ A3 | DRAWING REF: P21-2662\_040\_25 | CLIENT: PERSIMMON HOMES

\*CHIMNEY LOCATIONS PLEASE REFER TO THE LATEST REVISED PLANNING LAYOUT.




FRONT ELEVATION




SIDE ELEVATION




REAR ELEVATION

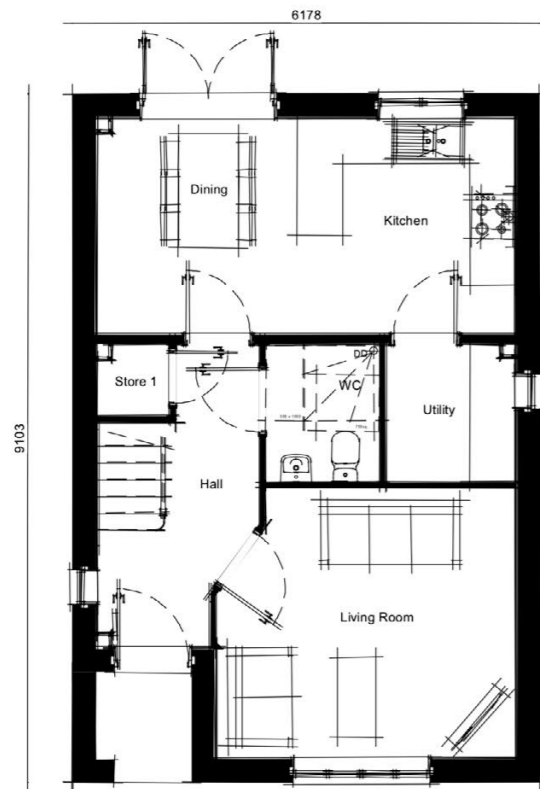


GROUND FLOOR

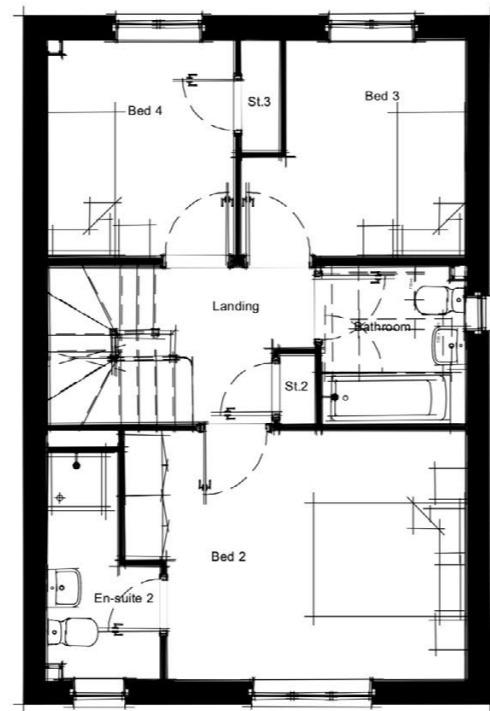

FIRST FLOOR

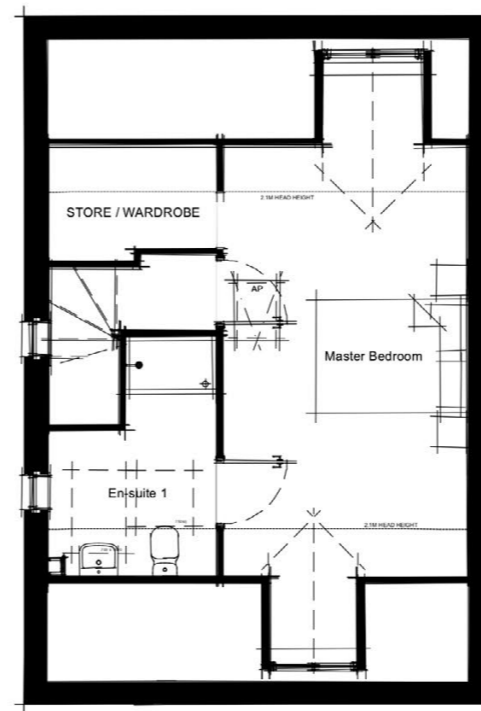

SECOND FLOOR

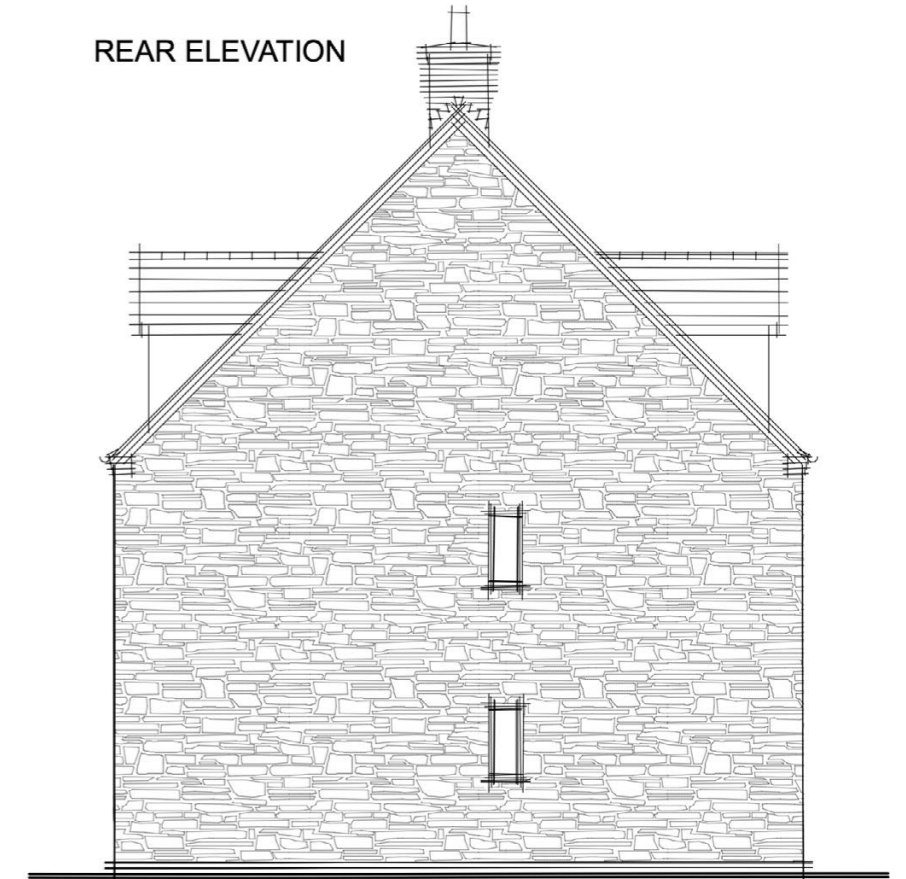

SIDE ELEVATION

0 5m

Expertly Done.

DESIGN | ECONOMICS | ENVIRONMENT | HERITAGE | LAND & PROPERTY | PLANNING | TRANSPORT & INFRASTRUCTURE

Copyright Pegasus Planning Group Ltd. Crown copyright. All rights reserved. 2020. Ordnance Survey Copyright Licence number 100042093. Promap Licence number 100020449. Pegasus accepts no liability for any use of this document other than for its original purpose, or by the original client, or following Pegasus' express agreement to such use. T 0125641717 www.pegasusgroup.co.uk

PEGASUS GROUP

WYKHAM PARK ROAD, BANBURY | GREENWOOD (CORE IRONSTONE TYPE 2)

TEAM/DRAWN BY: FS | APPROVED BY: SJW | DATE: 14/06/2022 | SCALE: 1:100 @ A3 | DRAWING REF: P21-2662\_040\_26 | CLIENT: PERSIMMON HOMES

\*CHIMNEY LOCATIONS PLEASE REFER TO THE LATEST REVISED PLANNING LAYOUT.





FRONT ELEVATION



SIDE ELEVATION



REAR ELEVATION

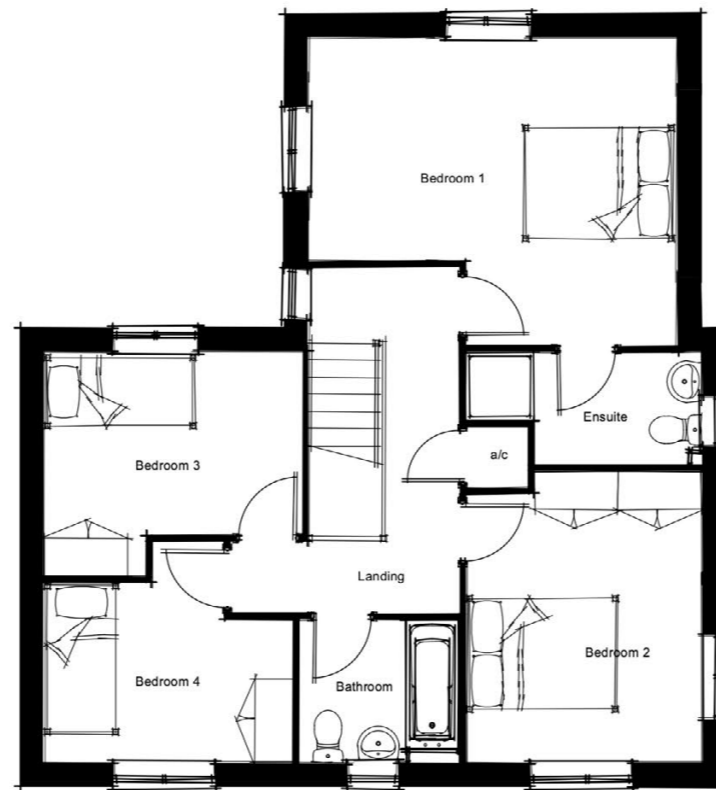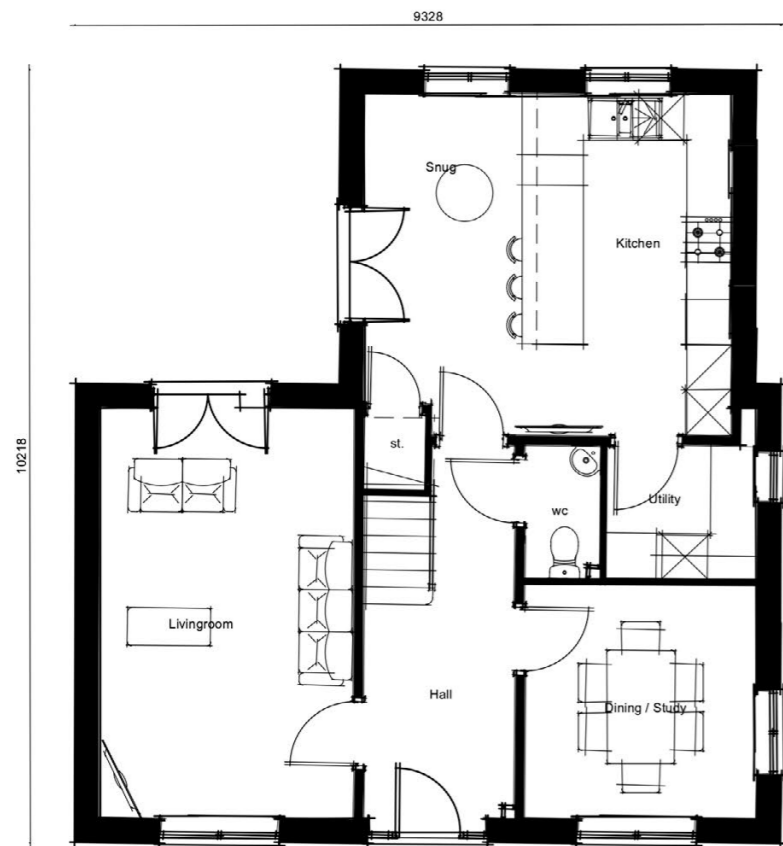

0 5m

Expertly Done.

DESIGN | ECONOMICS | ENVIRONMENT | HERITAGE | LAND & PROPERTY | PLANNING | TRANSPORT & INFRASTRUCTURE

Copyright Pegasus Planning Group Ltd. Crown copyright. All rights reserved. 2020. Ordnance Survey Copyright Licence number 100042093. Promap Licence number 100020449. Pegasus accepts no liability for any use of this document other than for its original purpose, or by the original client, or following Pegasus' express agreement to such use. T 0128564717 www.pegasusgroup.co.uk

PEGASUS GROUP

WYKHAM PARK ROAD, BANBURY | FOXFORD (SUBURBAN IRONSTONE TYPE 2)

TEAM/DRAWN BY: FS | APPROVED BY: SJW | DATE: 14/06/2022 | SCALE: 1:100 @ A3 | DRAWING REF: P21-2662\_040\_27 | CLIENT: PERSIMMON HOMES